


WELFARE AND ADMIN BLOCK

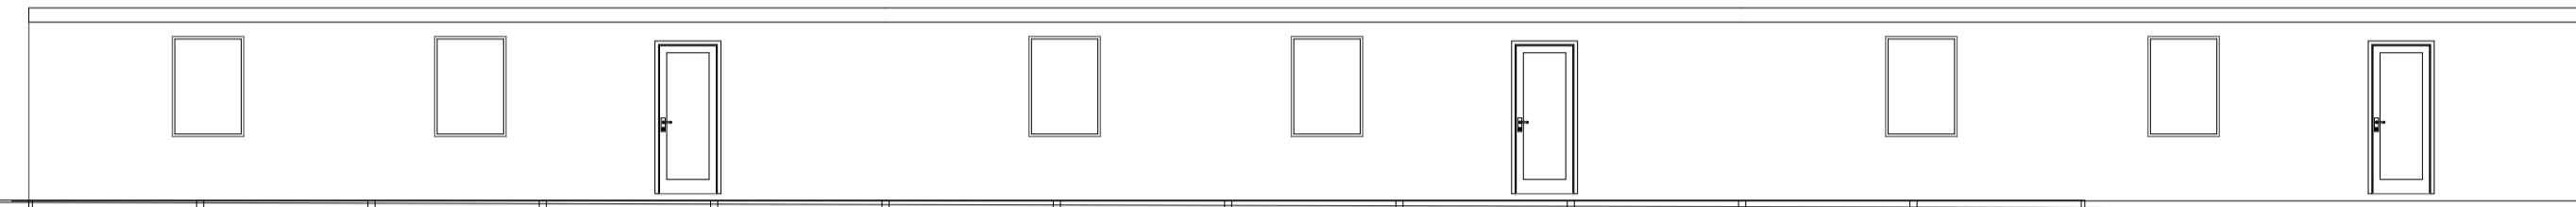

E-13 22-601-117 Elevation 1:100



WELFARE AND ADMIN BLOCK



E-14 22-601-117 Elevation 1:100

		DRAWING PROPOSED SITE ALTERATIONS INC. REPLACEMENT & NEW HARDSTANDING SHELVING AND COVER TO WORK AREA	
2-4c Jubilee House 3 The Drive Brentwood CM13 3FR Tel: +44 01277 725252 mail to: info@2-4c.co.uk http://www.2-4c.co.uk		PROPOSED ELEVATIONS	
PROJECT ADDRESS THOBY PRIORY THOBY LANE MOUNTNESSING	JOB NO. 22-601	DWG. NO. 117	
CLIENT MS ALIONA COJAN	SCALE 1:100 @ A1	REV. NO. 	
<small>IF THIS LINE MEASURES 100mm IT IS SCALED AS SHOWN</small> <small>Do not scale from this drawing. All dimensions & levels to be checked on site prior to commencement of any work. Check that this drawing is to the latest revision. If in doubt ASK. Refer any discrepancy to 2-4c.</small> <small>All dimensions in millimetres unless otherwise stated. This drawing is copyright.</small>	DATE APR 23	DRAWN BY DM	CHECKED BY SH