


**TENSILE COVER 01**

**PLAN**

**NOTE:**  
 ALL STRUCTURES ARE TEMPORARY IN NATURE  
 WRITTEN DIMENSIONS ARE SHOWN IN METERS  
 AND ARE APPROXIMATE

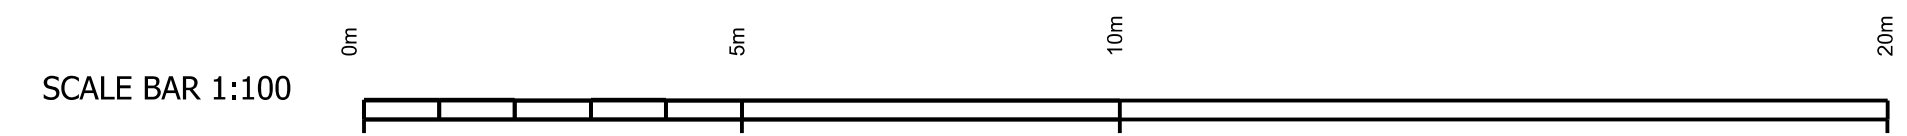

	DRAWING <b>PROPOSED SITE ALTERATIONS INC. REPLACEMENT HARDSTANDING</b>	
	<b>PLANS &amp; ELEVATIONS TENSILE 01</b>	
24c JUBILEE HOUSE, 3 THE DRIVE, BRENTWOOD, ESSEX, CM13 3F Telephone: 01277 725252 mail to: info@2-4c.co.uk      http://www.2-4c.co.uk	PROJECT ADDRESS <b>EUROVANS THOBY PRIORY THOBY LANE</b>	JOB NO. <b>20-214</b>
CLIENT <b>MS ALIONA COJAN</b>	SCALE <b>1:100 @ A1</b>	DWG. NO. <b>05</b>
<small>Do not scale from this drawing. All dimensions &amp; levels to be checked on site prior to commencement of any work. Check that this drawing is to the latest revision. Refer any discrepancy to 24c. All dimensions in millimetres unless otherwise stated.</small>	DATE <b>AUG 20</b>	DRAWN BY <b>SH</b>