


$$\frac{A \quad B}{3.60 \times 2.77} = 4.99$$

$$4.99 \times 5.52 = 27.55 \text{ cm}^3$$

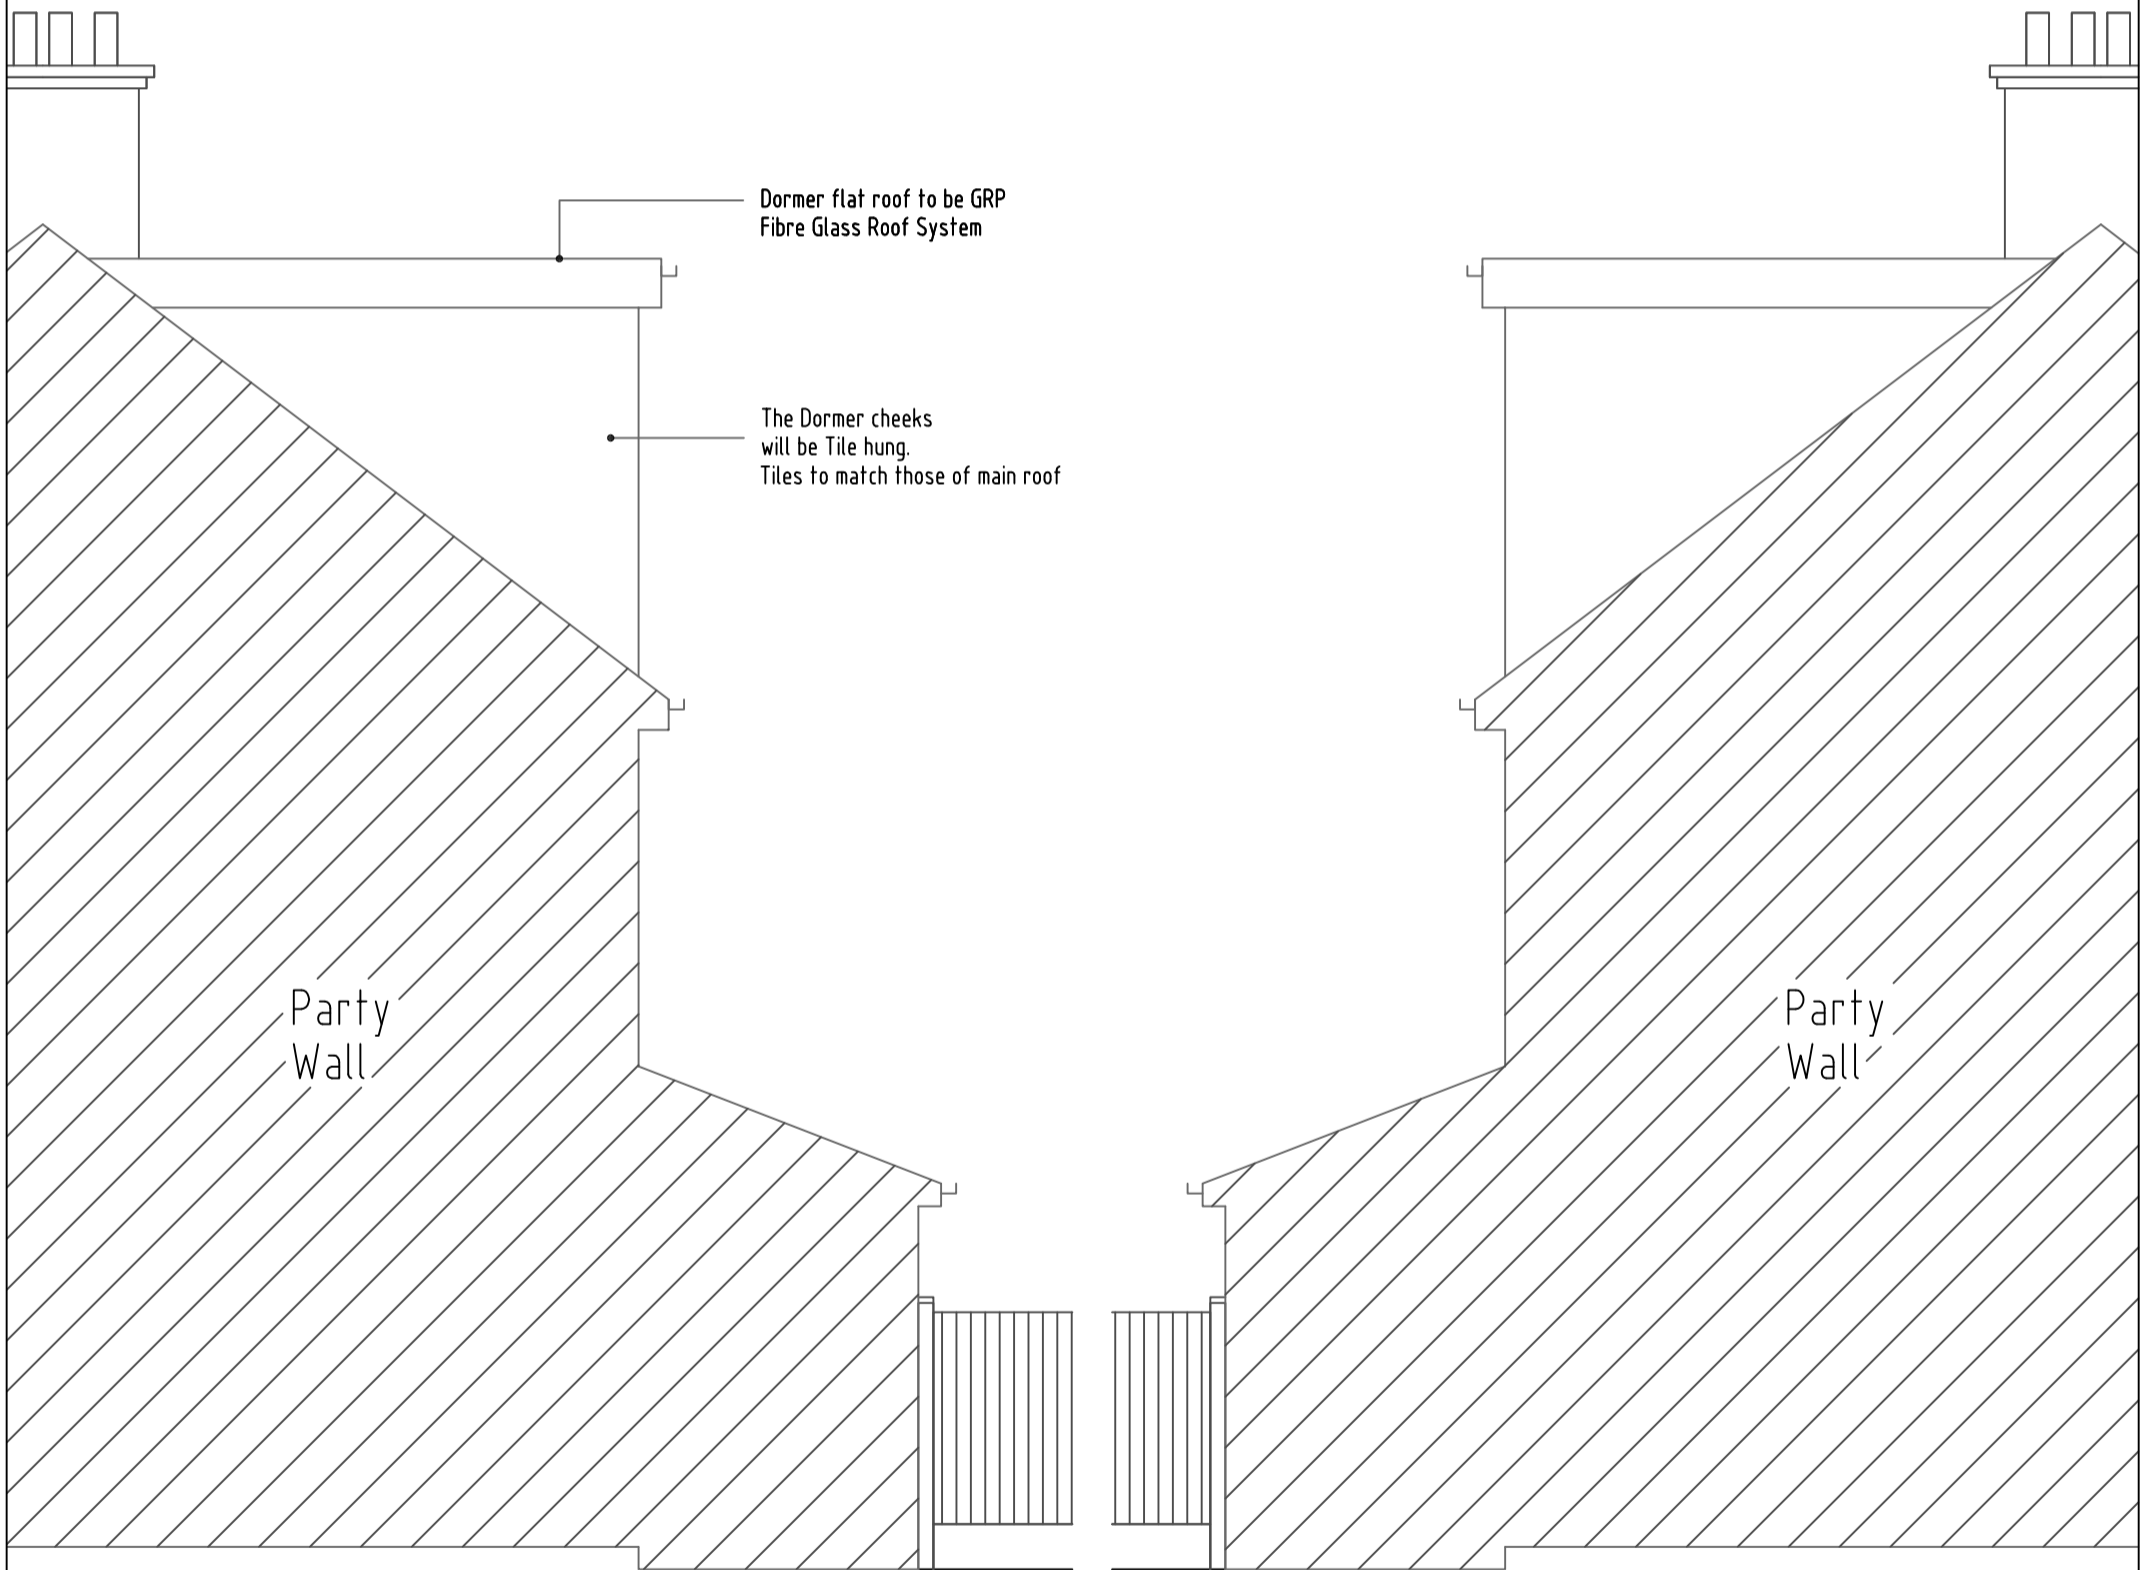

Proposed Left Side Elevation

Proposed Right Side Elevation



140 LONSDALE AVENUE  
 EAST HAM, LONDON, E6 3JX  
 PROPOSED ELEVATIONS & VOLUME CALCULATION

Drawn By:	Checked By:	Authorised By:	Revision By:	Rev Authorised By:
Date: OCT 23	Scale: 1:50	Drawing No: 140/LA/L/09	Rev date:	Rev: