



NOTES
 CONTRACTORS MUST VERIFY ALL DIMENSIONS ON SITE BEFORE COMMENCING ANY WORK ON SHOP DRAWINGS
 DO NOT SCALE FROM THIS DRAWING
 RS ATRA COPYRIGHT

- Notes:
1. Do not scale this drawing
 2. All dimensions to be verified on site and any discrepancy reported to the client
 3. This drawing to be read in conjunction with all relevant drawings

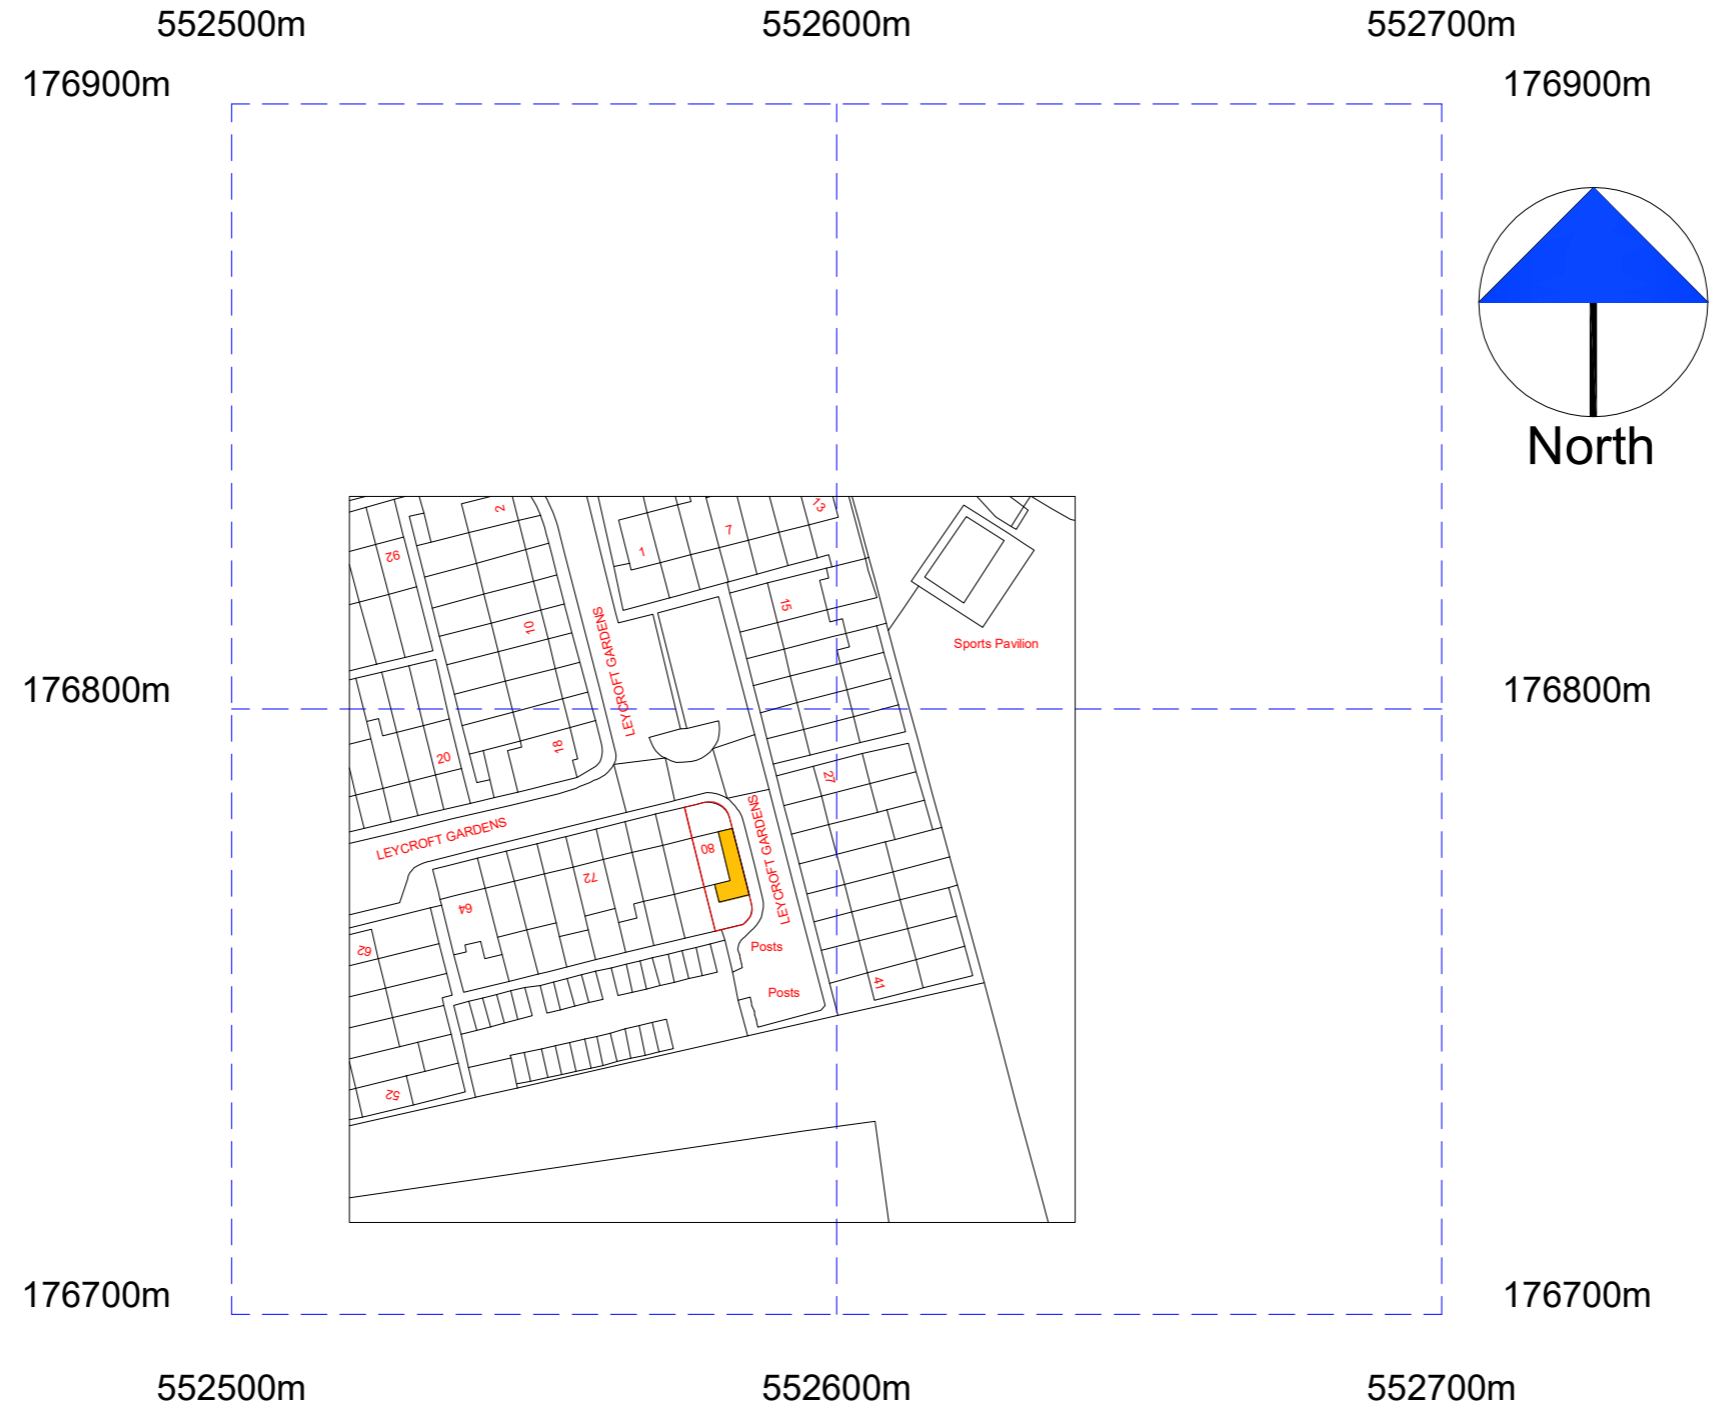

©Crown Copyright and database rights 2023 OS Licence no. AC0000805567

A	Planning Issue	10.10.23	RS
REV	AMENDMENT	DATE	CHKD

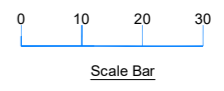

CLIENT

PROJECT
 80 Leycroft Gardens
 DA8 2PA

DRAWING TITLE
 Location Plan
 Sheet 5

SCALE	DRAWN BY	CHECKED	DATE
1:625 @ A1	RS	RS	10.10.23
1:1250 @ A3			

DRAWING STATUS
Planning Issue

DRAWING NUMBER	REVISION
2023 -133- 05	A