



EXISTING WALLS
 PROPOSED WALLS
 WALLS TO DEMOLISH

NEW FOOTPRINT CREATED = 62m²
 EXISTING FOOTPRINT ALTERED = 26m²

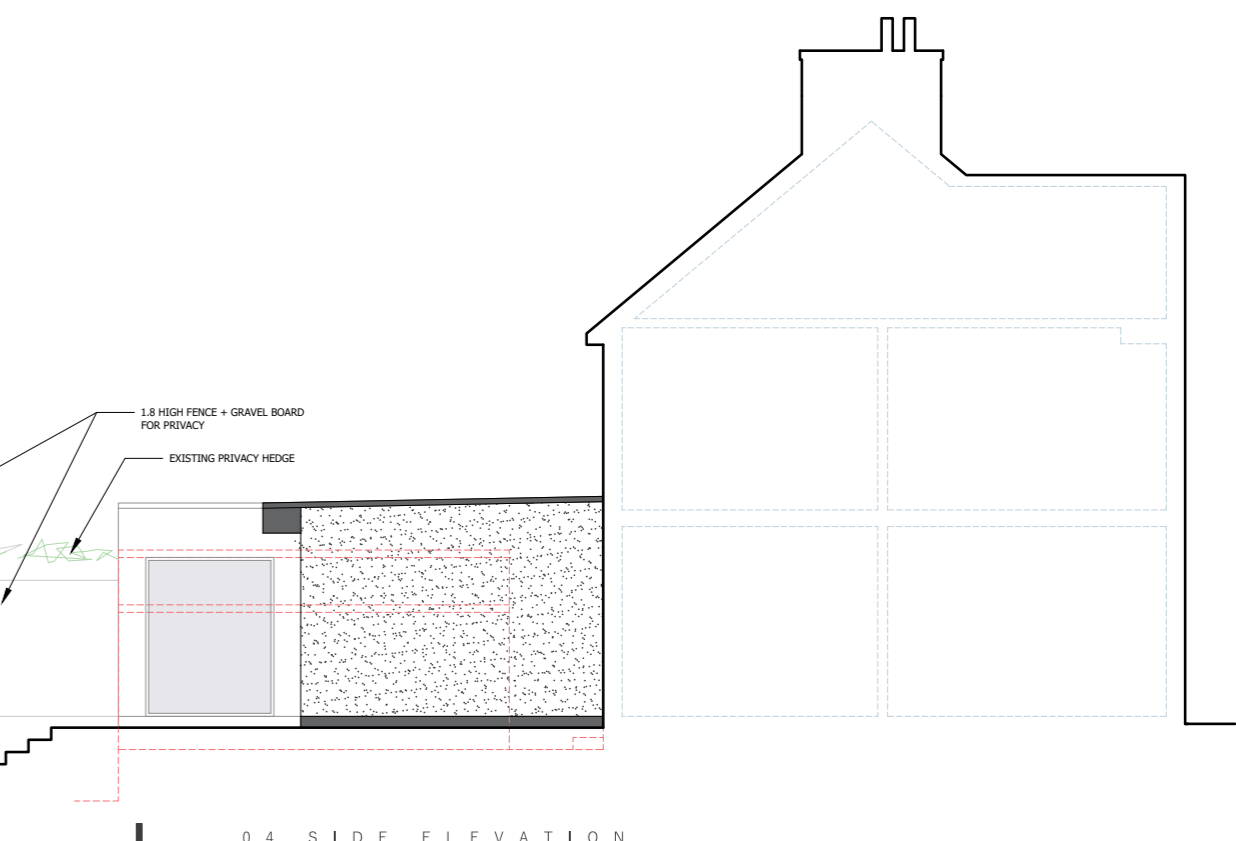

PROJECT No: 2321 | ISSUE DATE: 24.10.2023
 SCALE: 1:100@A2 | DRAWING No: 002 | REV: -
 DRAFT ARCHITECTURE
 DRAWING NAME: PROPOSED PLANS
 WWW.DRAFTARCHITECTURE.CO.UK | DESIGN@DRAFTARCHITECTURE.CO.UK

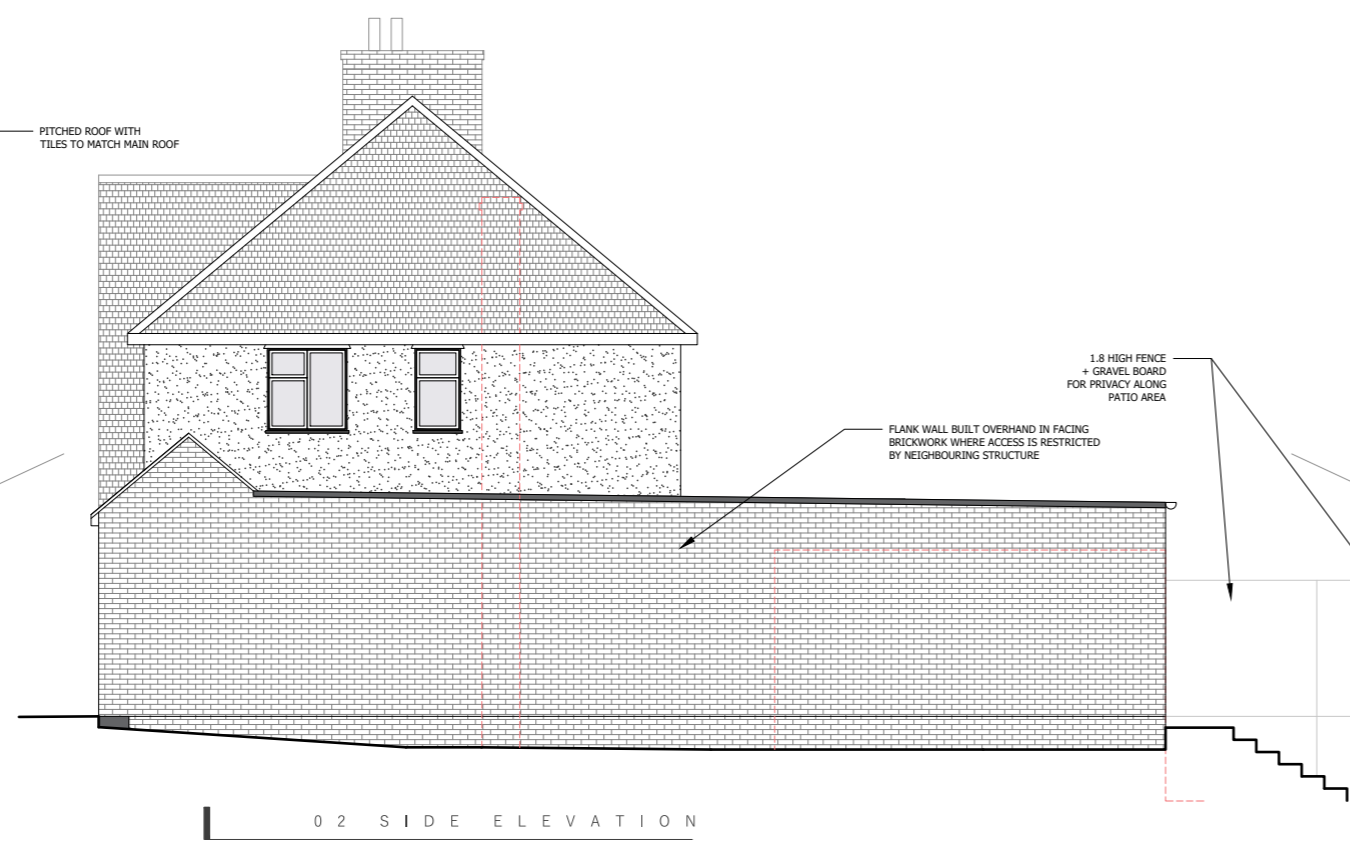