



BLOCK PLAN
EXISTING

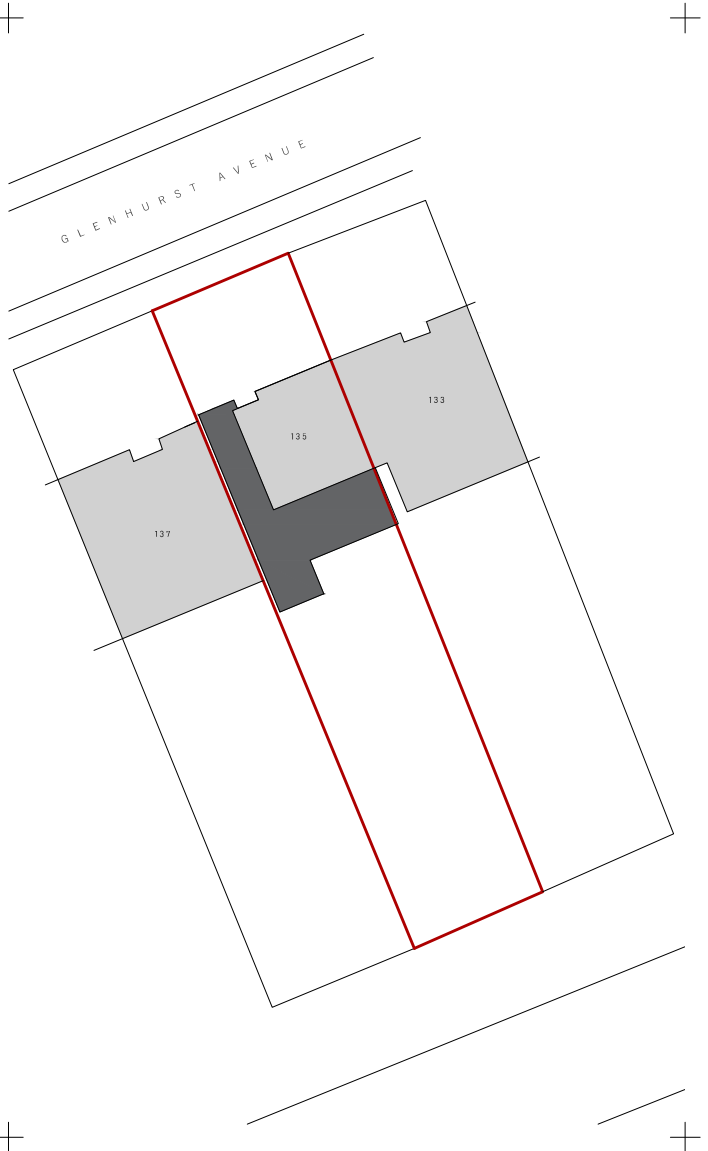

BLOCK PLAN
PROPOSED

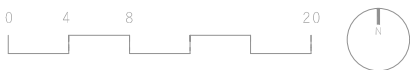

DRAFT
ARCHITECTURE

PROJECT No: 2321	ISSUE DATE: 25.10.2023
----------------------------	----------------------------------

SCALE: 1:500@A4	DRAWING No: BP01	REV: A
---------------------------	----------------------------	------------------

DRAWING NAME:
BLOCK PLAN