



NOTE:  
 1. Do not scale from these drawings, use dimensions only.  
 2. Contractors are to check all dimensions prior to commencement on site and notify the architect of any errors, omissions, or discrepancies.  
 3. Unless otherwise agreed in writing, all rights to use this document are subject to payment in full of all charges. This document may only be used for the express purpose, project and client for which it has been granted and delivered, as notified in writing by Hut and Castle Architects Ltd. This document may not be otherwise used or copied.

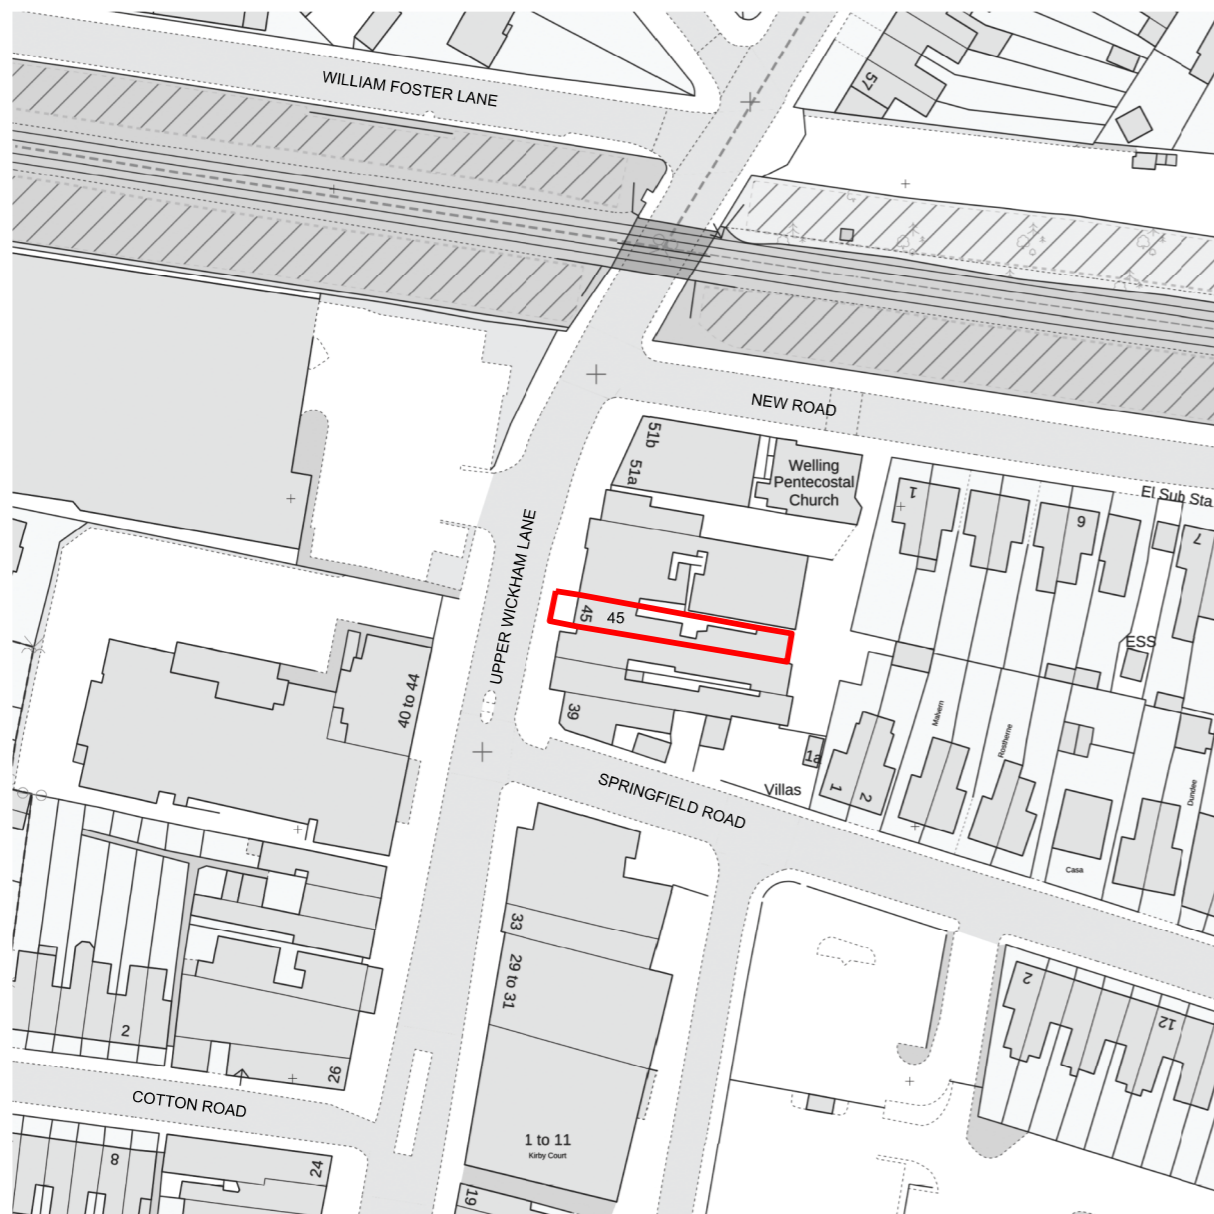

**01** LOCATION PLAN  
 SCALE 1:1250

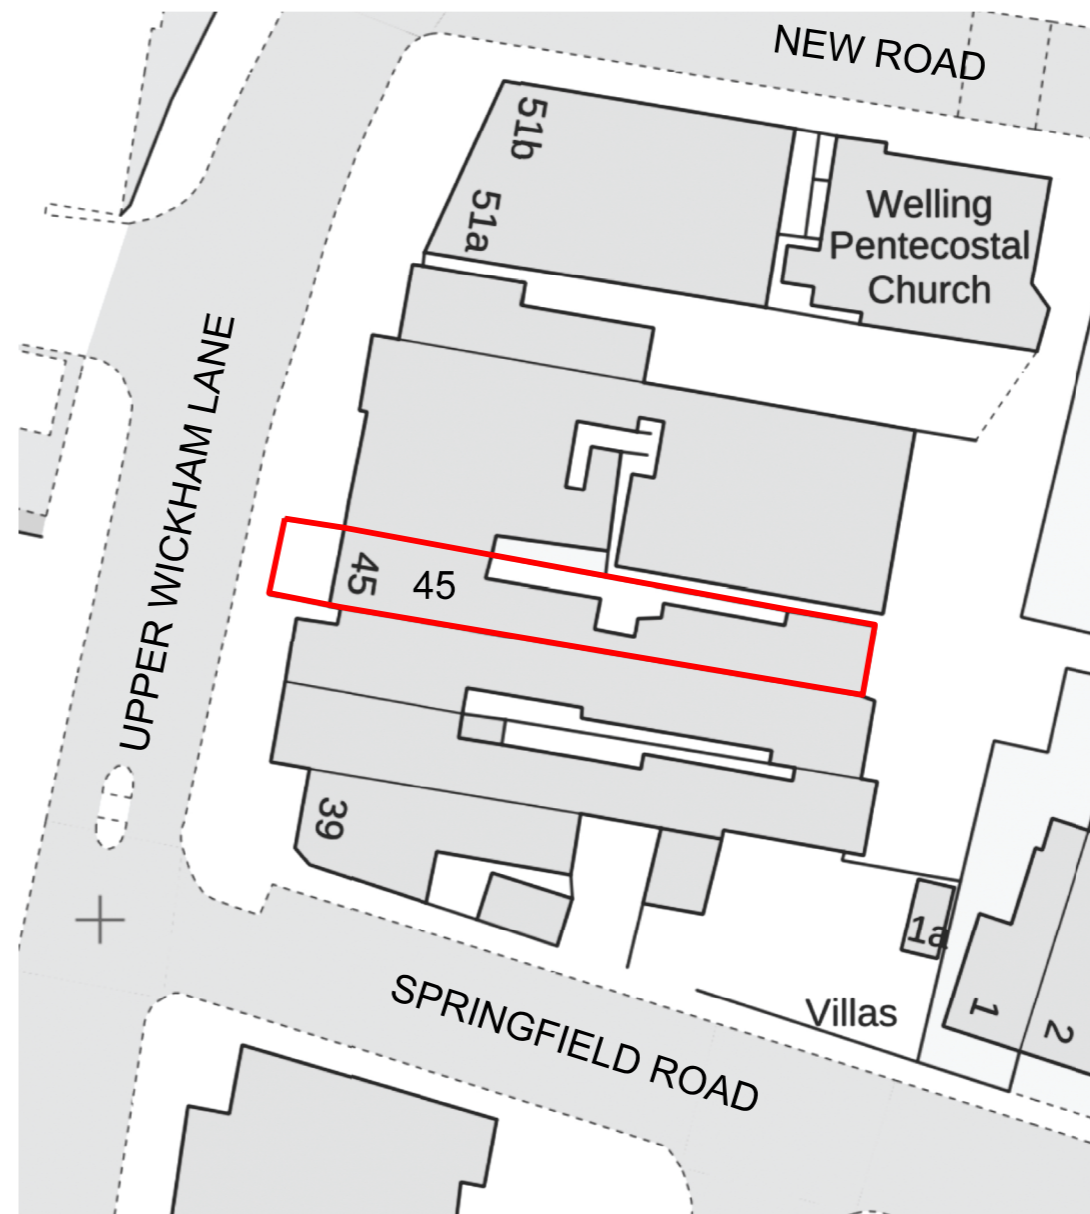

**02** LOCATION PLAN  
 SCALE 1:500



Rev	Description	Date	Checked
Status			
PLANNING			
Client			
Welding Erection Services Ltd			
Address			
45 UPPER WICKHAM LANE			
DA16 3AD WELLING, BEXLEY			
Project			
Conversion of first floor office accommodation to 1x1 bed residential unit of accommodation (Class C3)			

Client  
 Welding Erection Services Ltd

Address  
 45 UPPER WICKHAM LANE  
 DA16 3AD WELLING, BEXLEY

Project  
 Conversion of first floor office accommodation to 1x1 bed residential unit of accommodation (Class C3)

Scale	Drawn	Date	Checked
1:1250 @ A3	DC	20.10.2023	DC
1:500 @ A3			

Project no.	Dwg	Revision
2318	A-01	00

Architect  
 Hut and Castle Architects Ltd  
 T 07891574543  
 hutandcastle@gmail.com