
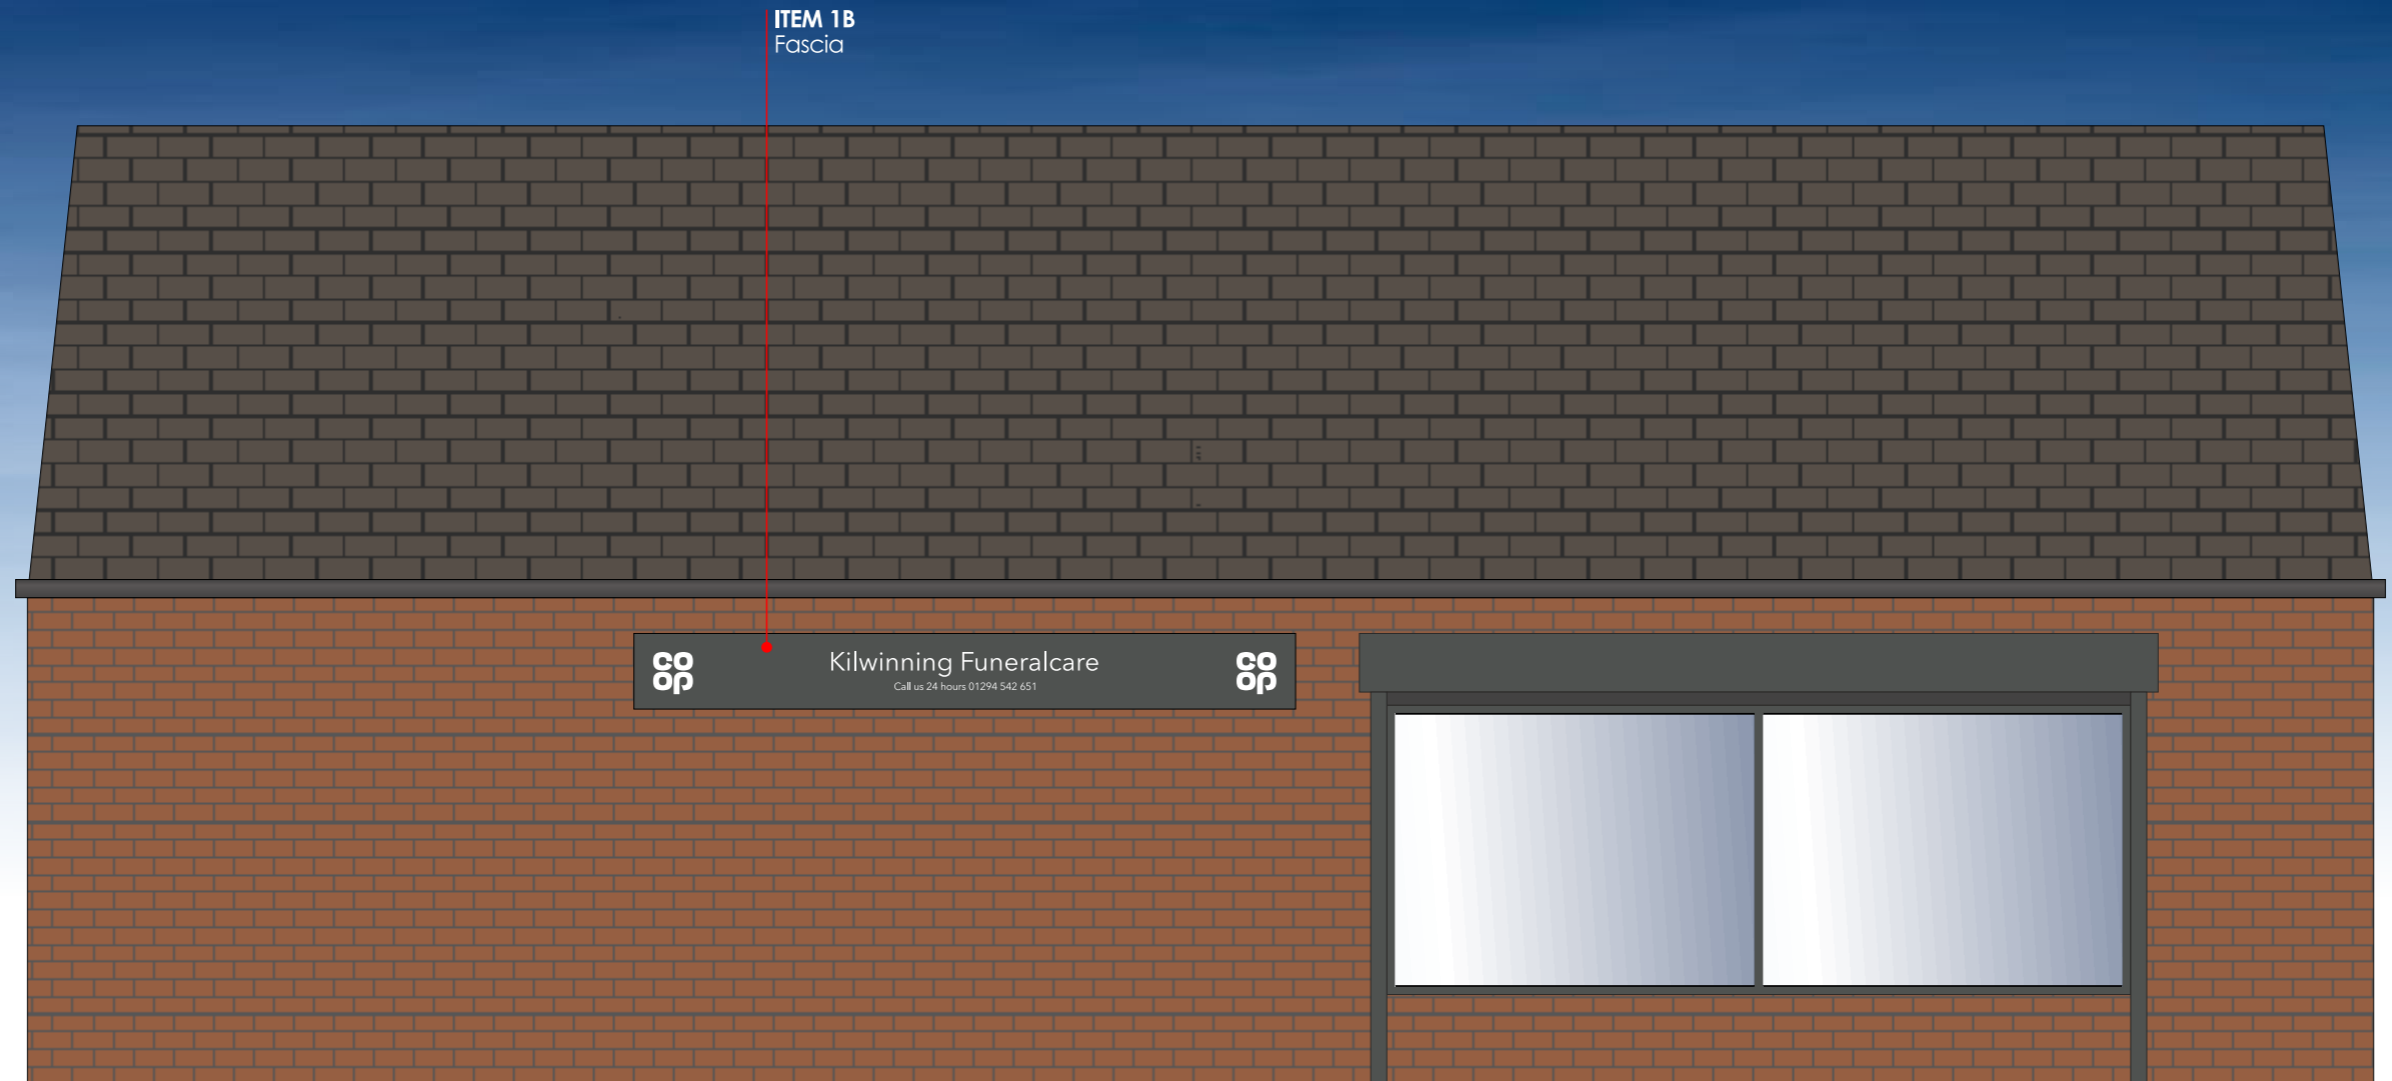


Side Elevation

Scale 1:40@A3

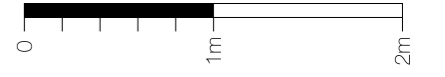

Side Elevation
1:40@A3