


SIDE ELEVATION TO BEECHINGS CLOSE




FRONT ELEVATION TO MAURICE DRIVE

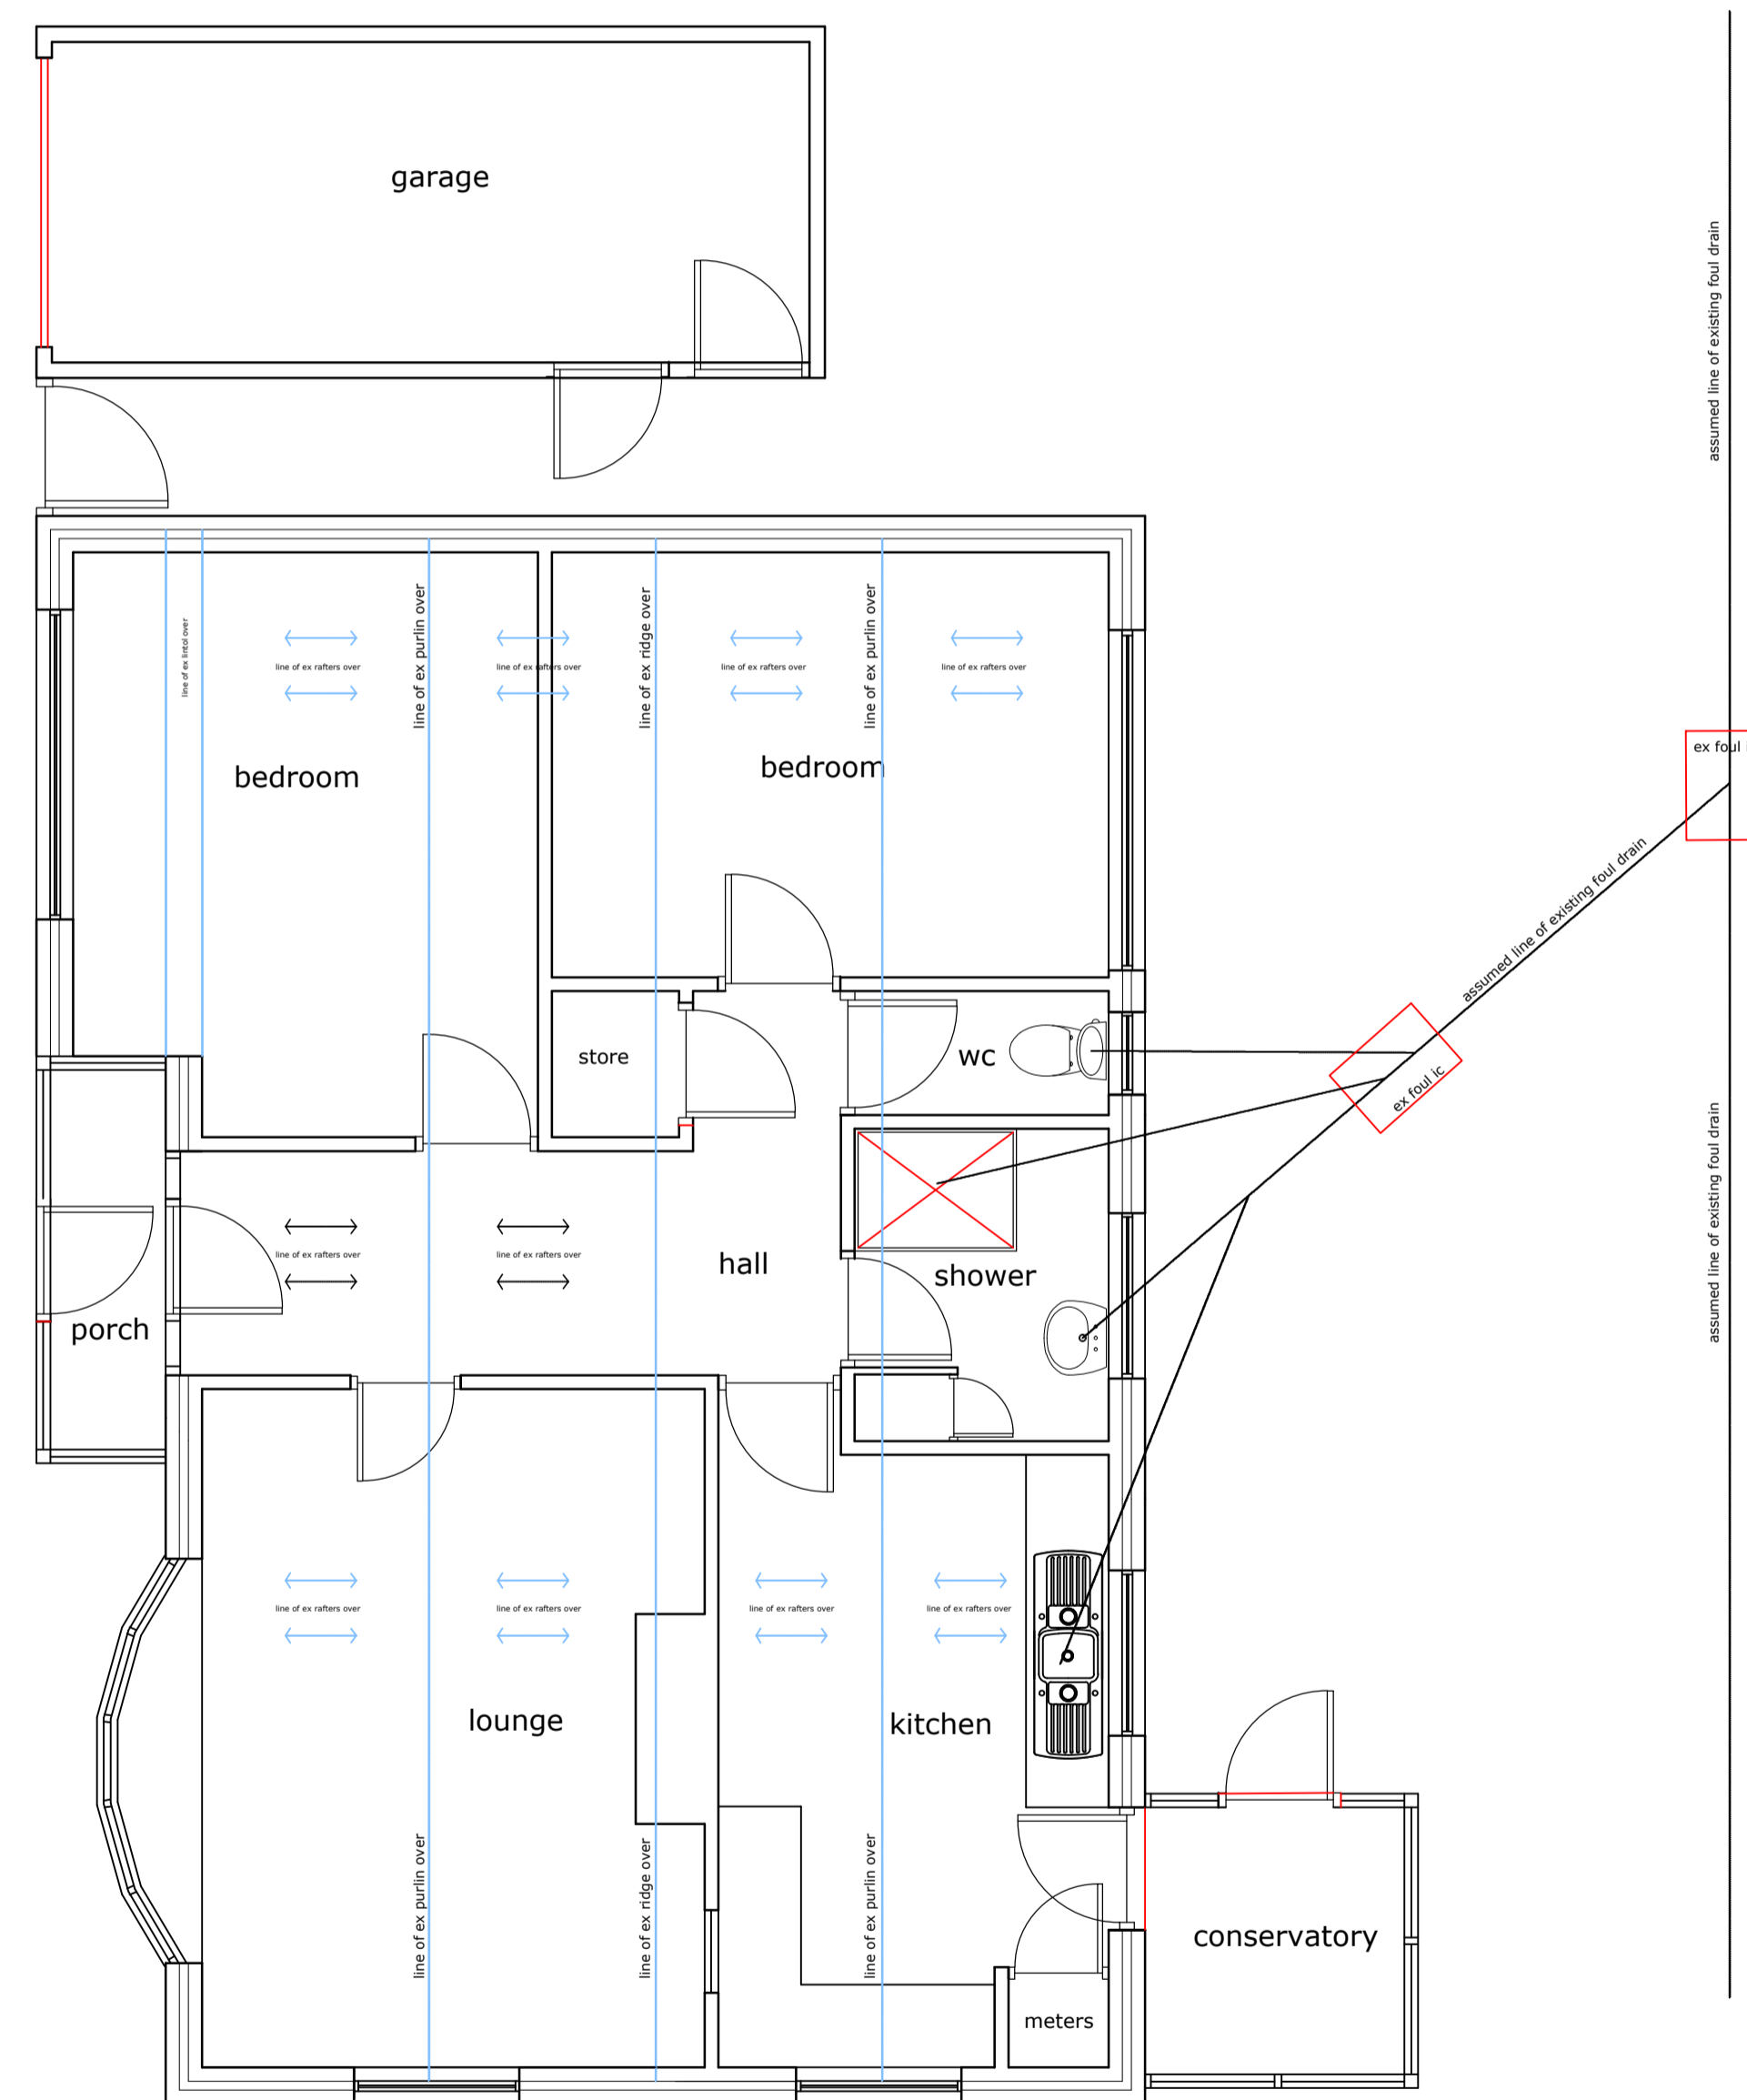

GROUND FLOOR



REAR ELEVATION

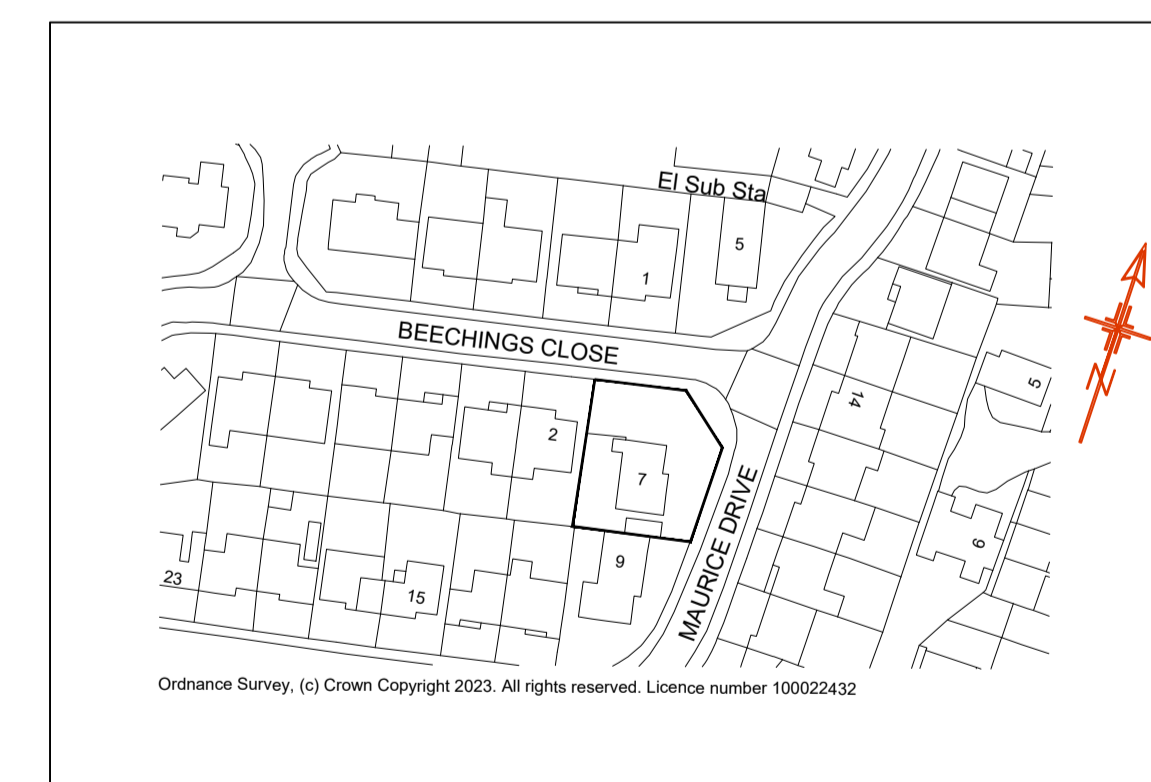

location plan 1.1250

October 2023

7 Maurice Drive, Countesthorpe, Leics LE8 5PH - Mr and Mrs Proctor

2023-108-01PJD

existing scale 1.50

PJDdesigns Elms Cottage, 12 Elms Court, Anstey, Leics. LE7 7BS 07885 373619 doddp@sky.com