




North Elevation

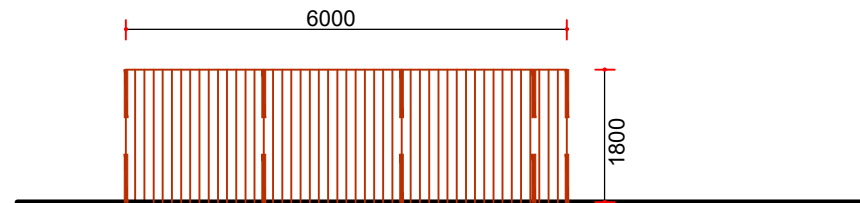


North East Elevation

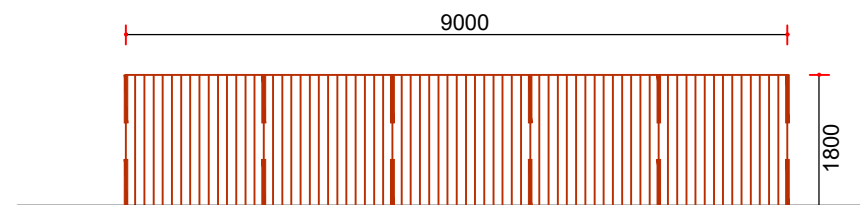

East Elevation

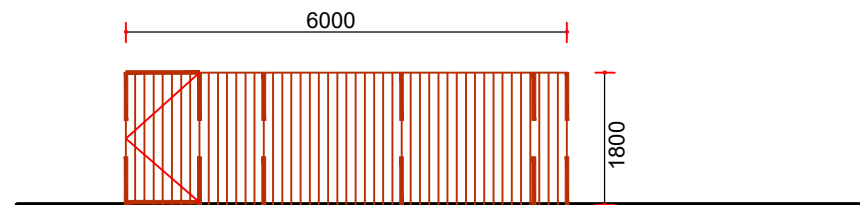


South Elevation

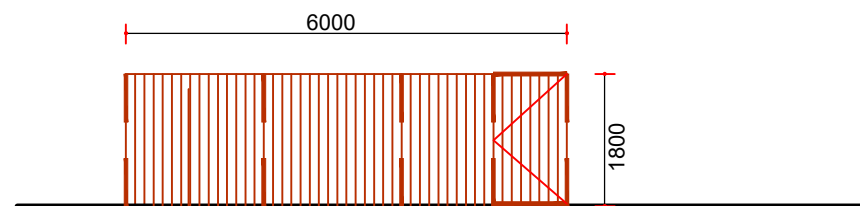

West Elevation

close-boarded  
fencing elevations 1.100at A3

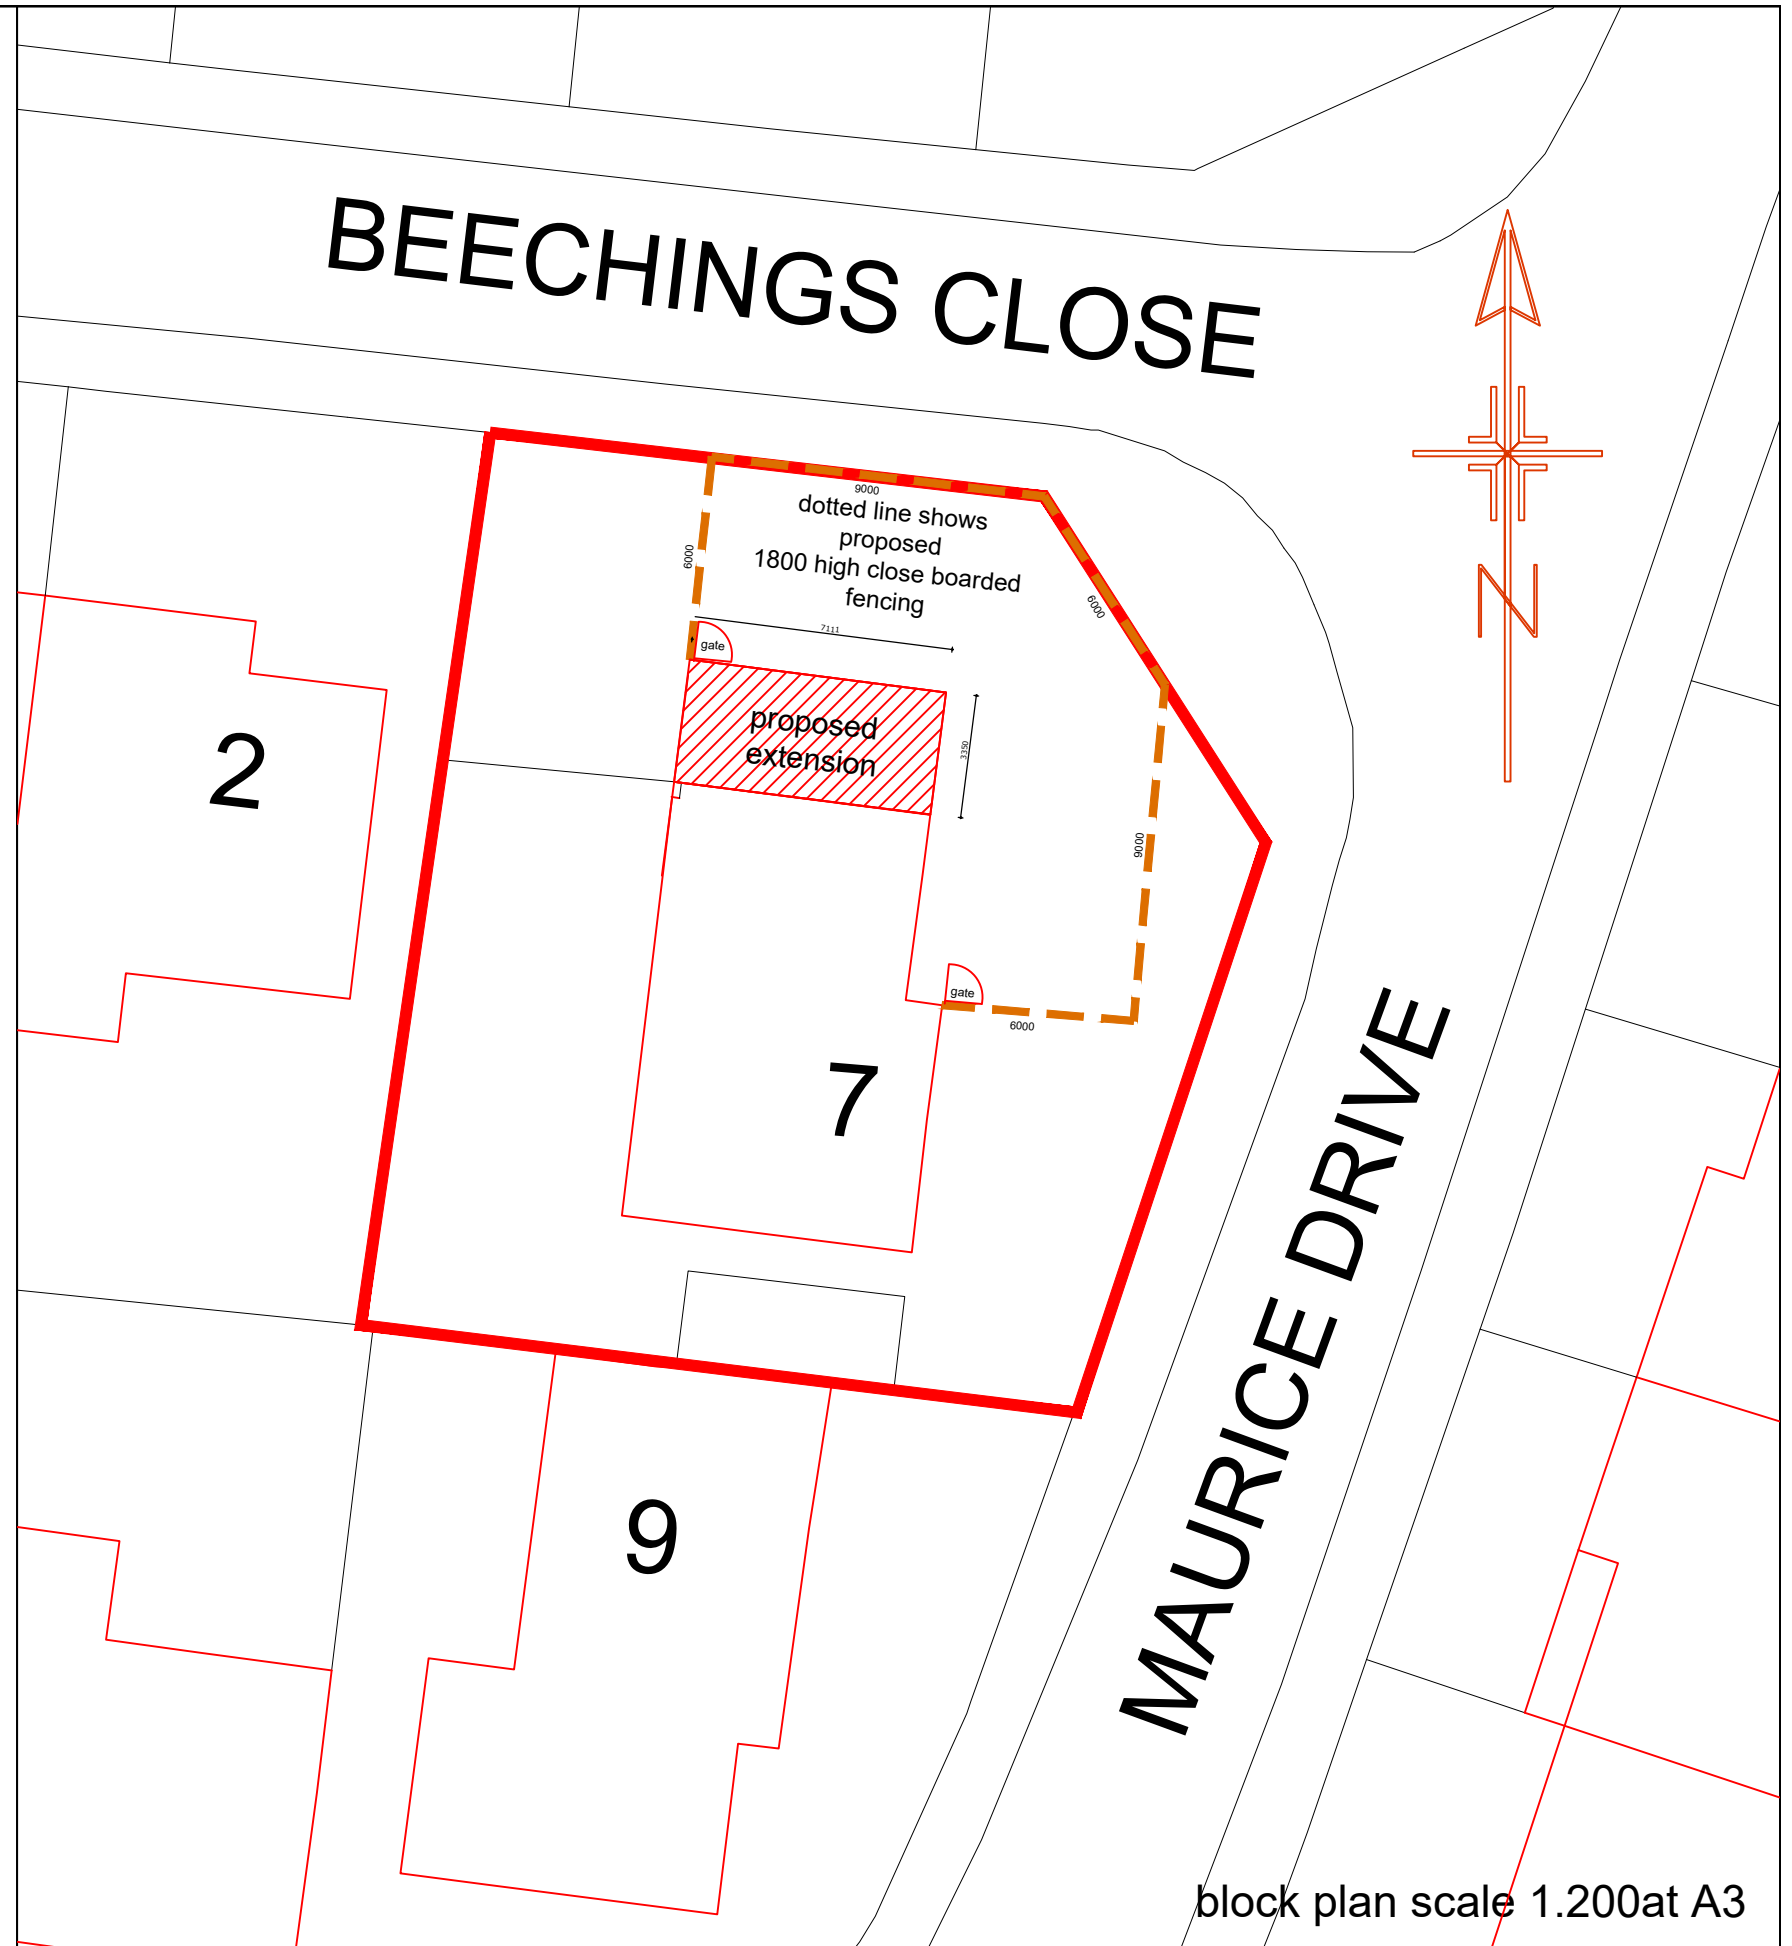

block plan scale 1.200at A3

7 Maurice Drive, Countesthorpe, Leics LE8 5PH - Mr and Mrs Proctor

2023-108-03PJD

PJDdesigns Elms Cottage, 12 Elms Court, Anstey, Leics. LE7 7BS 07885 373619 doddp@sky.com