
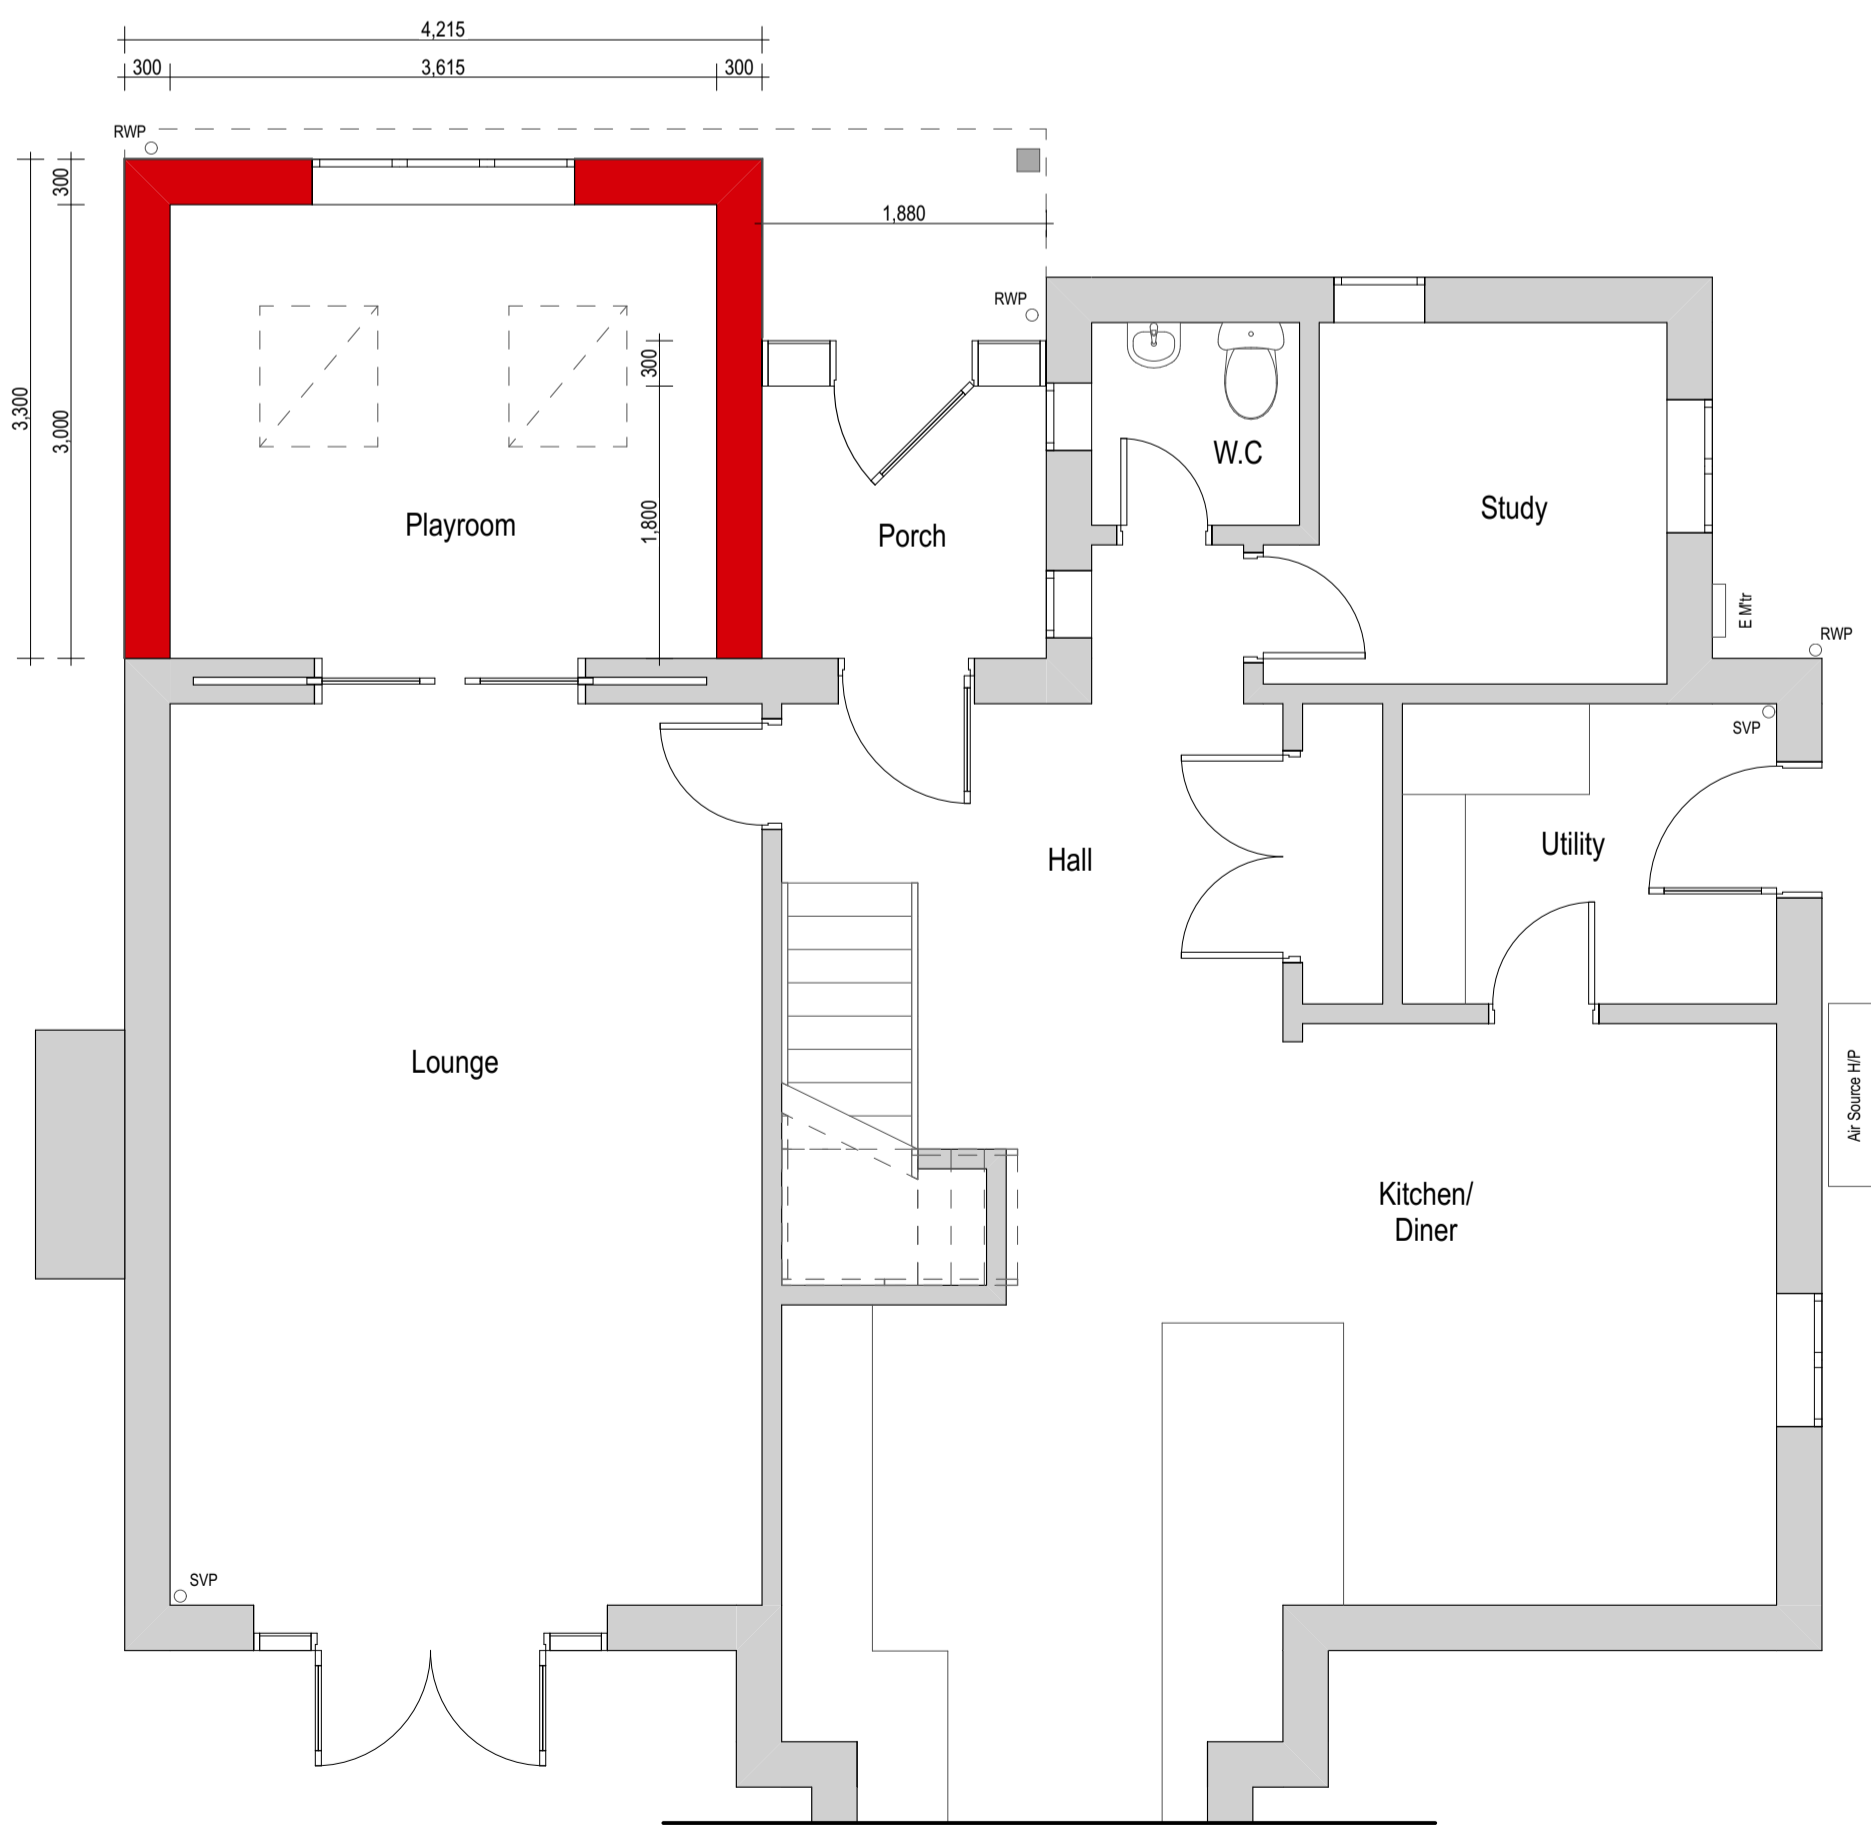
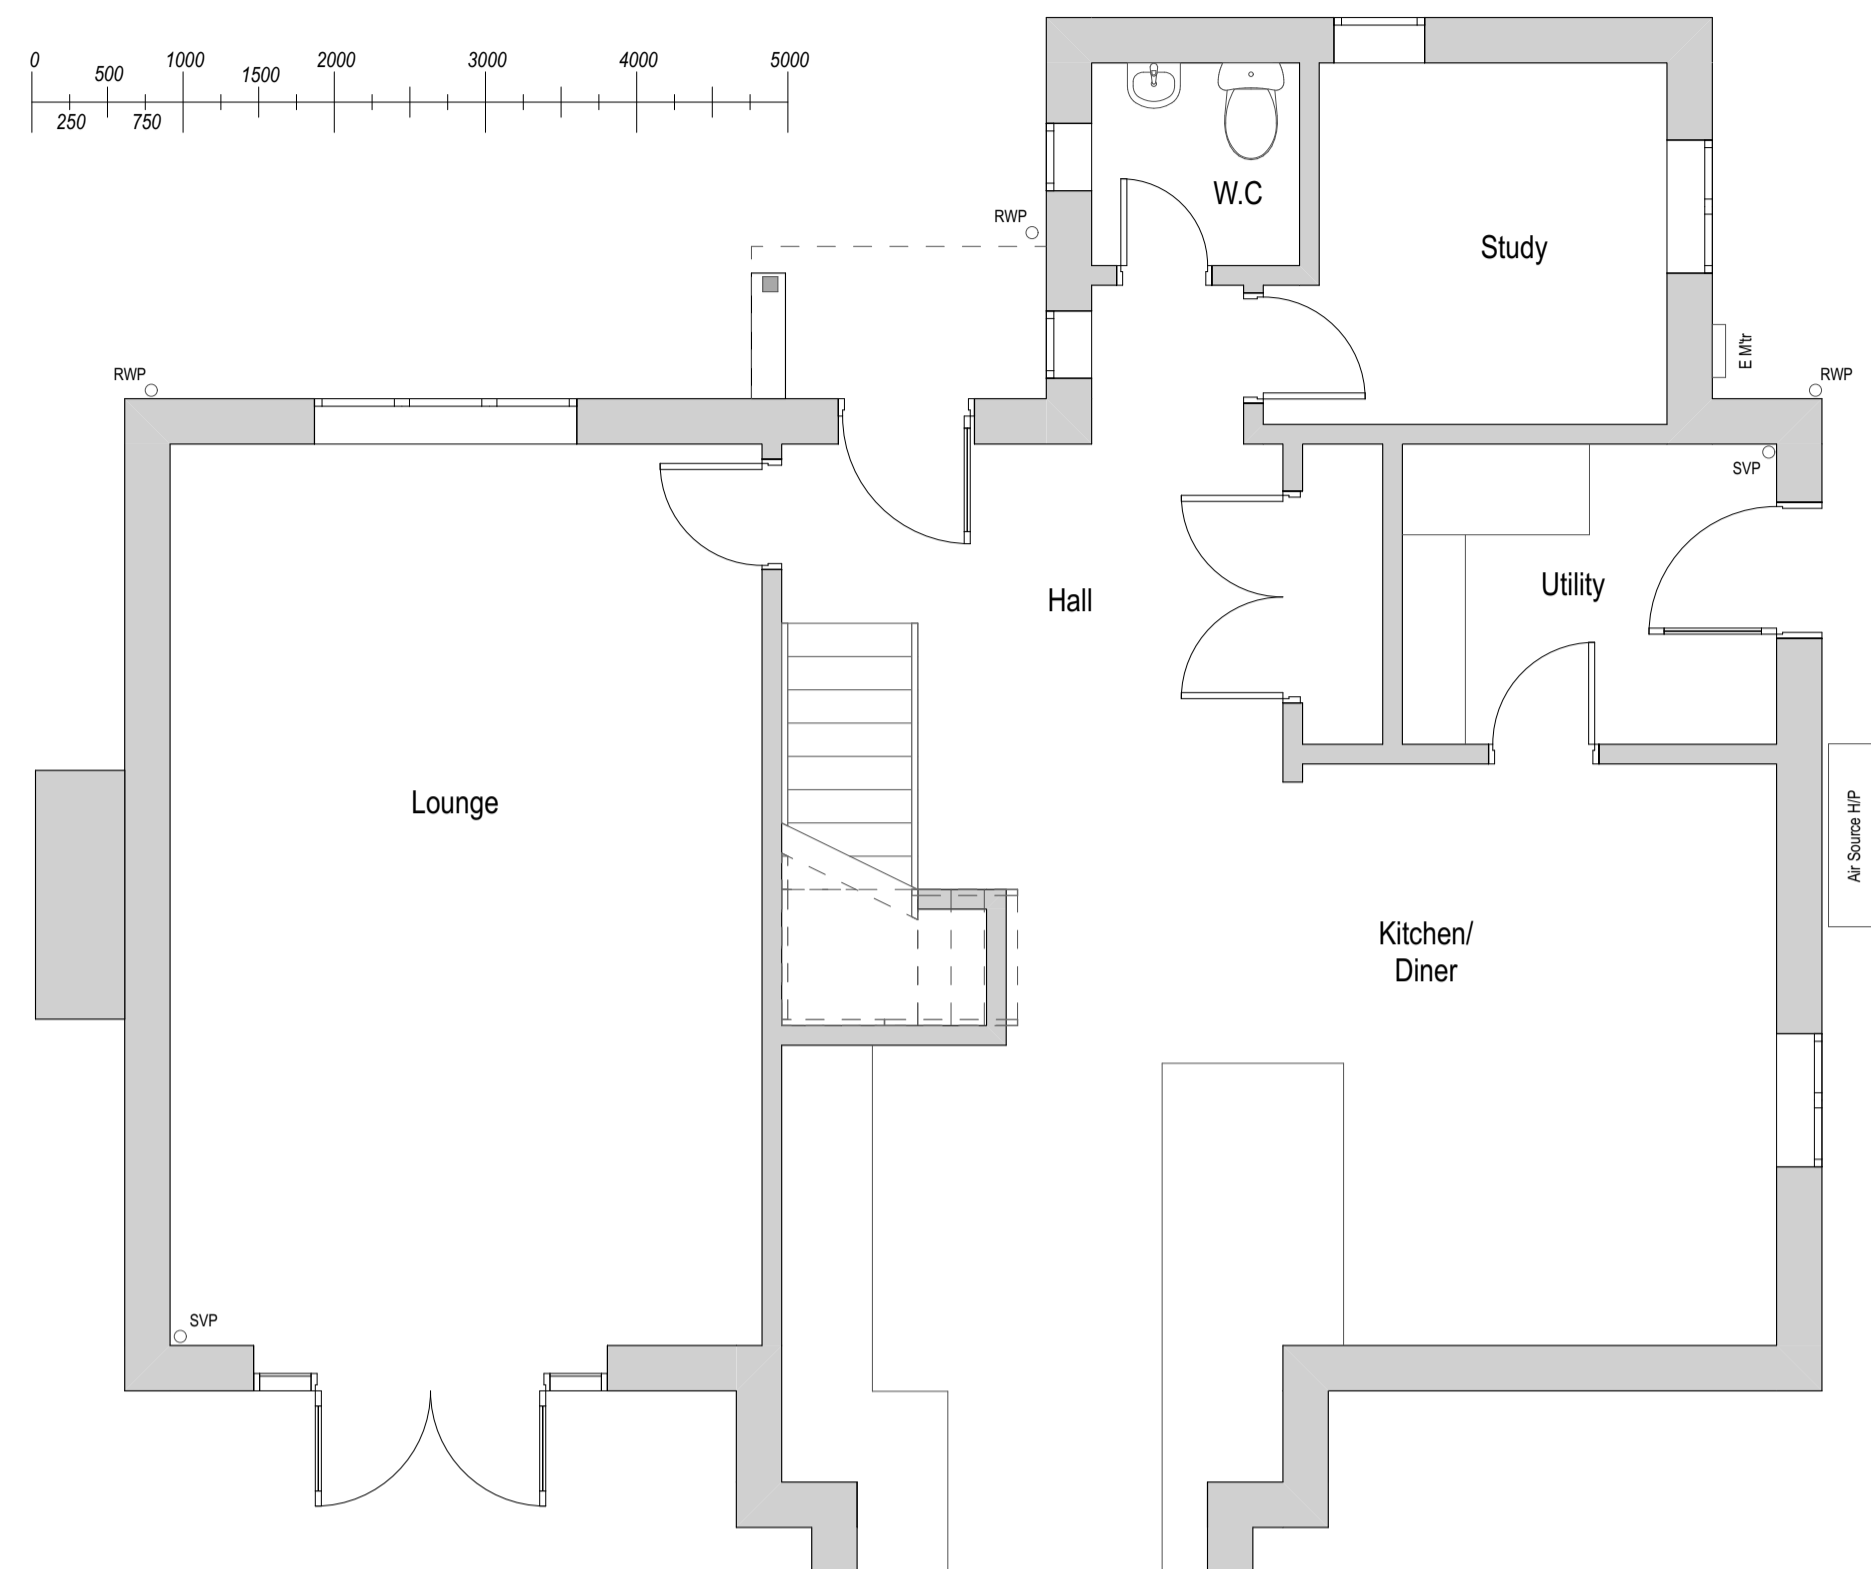



Existing GF Layout

Scale: 1:50

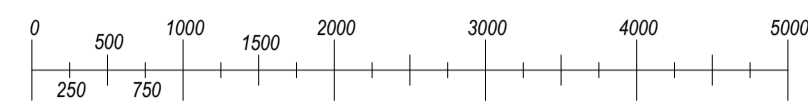

Proposed GF Layout

Scale: 1:50

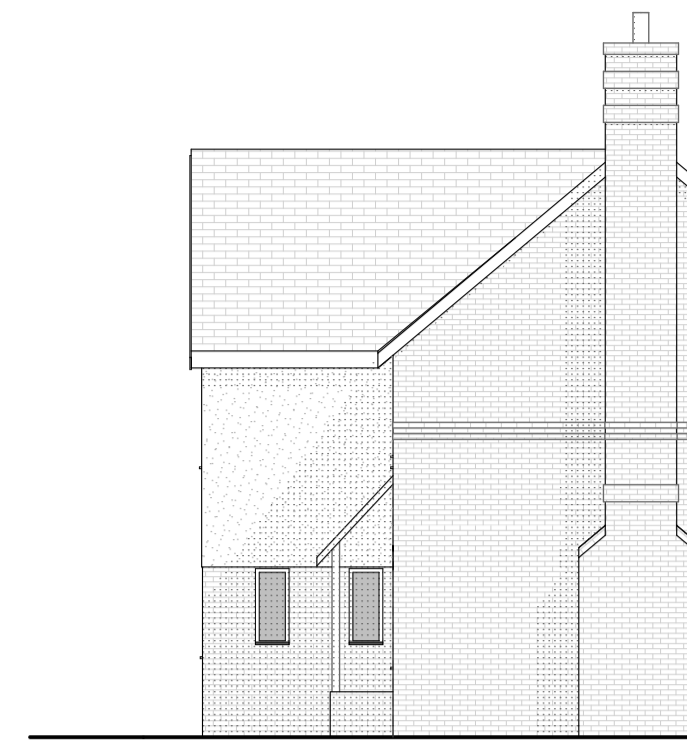

Side





Front



Side


Existing Elevations

Scale: 1:100

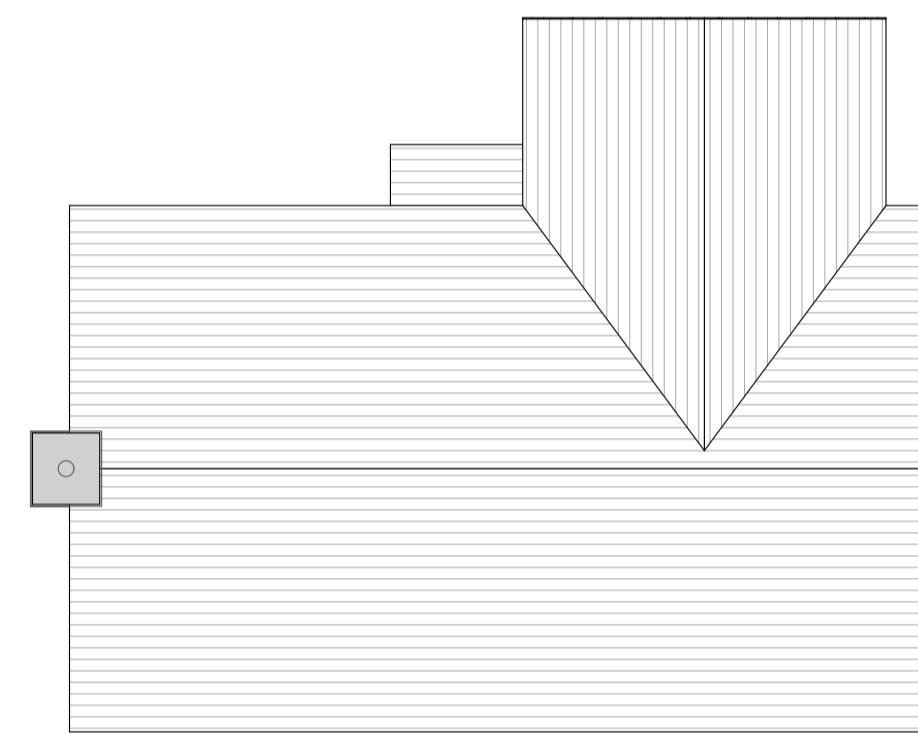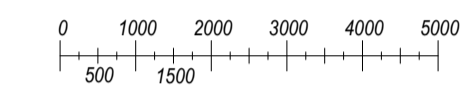


Existing Roof Layout

Scale: 1:100

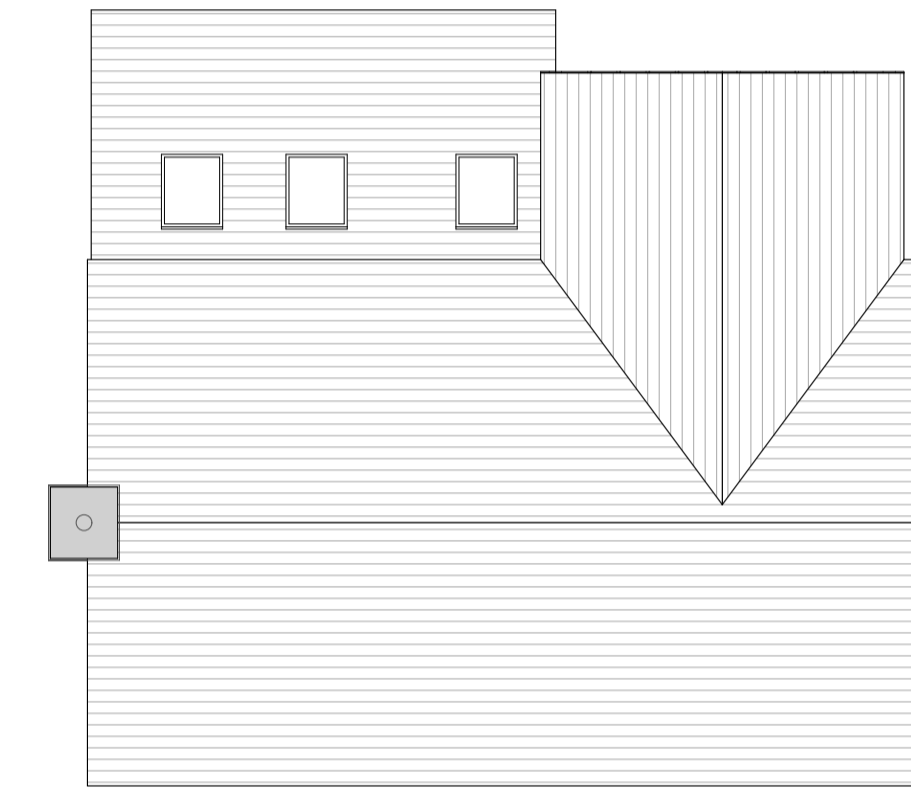

Proposed Roof Layout

Scale: 1:100

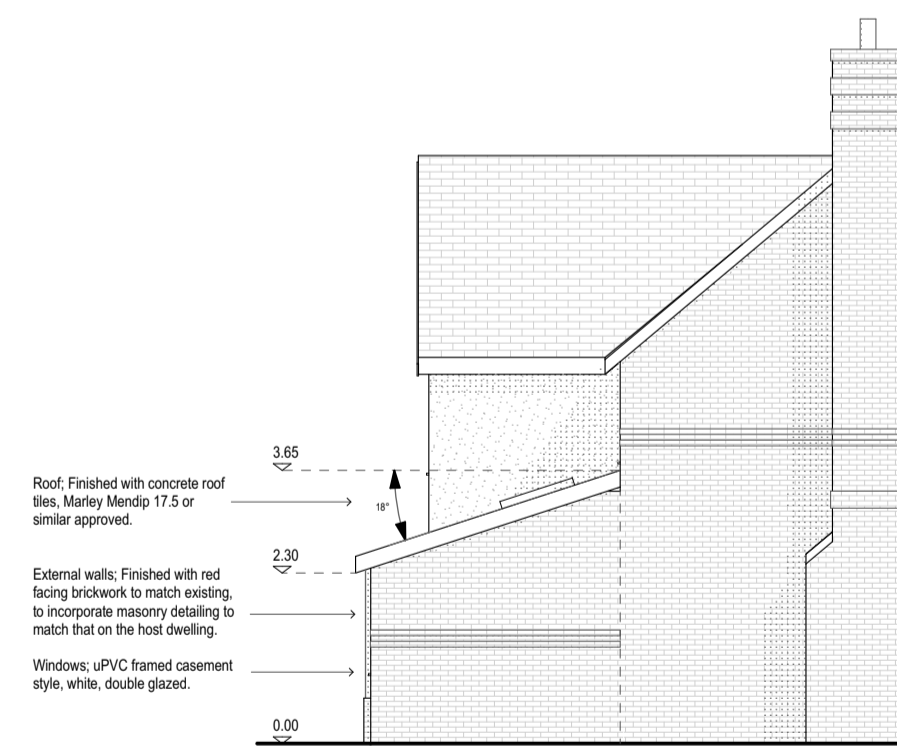

Side



Front



Side

Proposed Elevations

Scale: 1:100

Roof: Finished with concrete roof tiles. Marley Mendip 17.3 or similar approved.
 External walls: Finished with red facing brickwork to match existing, to incorporate masonry detailing to match that on the host dwelling.
 Windows: uPVC framed casement style, white, double glazed.



Concept Visuals

Scale: NTS

Figured dimensions to be followed, do not scale off this drawing.
 All dimensions and levels to be checked on site by Contractor and site dimensions to be his responsibility.
 Drawing errors and omissions to be reported to the Designer.
 This drawing is to be read in conjunction with all relevant consultants and/or specialist contractors' drawings and documents. Any variations or discrepancies are to be reported to the Designer before works commence.
 This drawing is to be used for the purpose of Planning and Building Control Approval only.

Amendments



Site Location: 10 Church Meadows
 Henly
 IP6 0RP

Job Title:

Client:

Drawing Name:

EXISTING & PROPOSED LAYOUTS AND ELEVATIONS

PLANNING

Drawn by: AL Date: 15.10.23
 Checked by: Date:

Drawing Scale: 1:50, 1:100 At A1 Size

Layout ID: 23-054-PL-01 Status: Revision