



LOCATION PLAN

CHECK ALL DIMENSIONS PRIOR TO COMMENCEMENT OF WORK
 NO GUARANTEE CAN BE GIVEN THAT ALL SERVICES HAVE BEEN SHOWN ON THE DRAWING
 NO GUARANTEE CAN BE GIVEN TO THE ACCURACY AND COMPLETENESS OF ANY SERVICE PROVIDER RECORD INFORMATION SHOWN IN THIS DRAWING AND NO LIABILITY WILL BE ACCEPTED FOR ANY LOSSES THAT ARISE DUE TO A LACK OF ACCURACY IN ANY SERVICE PROVIDERS RECORD INFORMATION
 RELEVANT SERVICE DRAWINGS SHOULD BE OBTAINED FROM APPROPRIATE SERVICE PROVIDERS AND USED IN CONJUNCTION WITH THIS DRAWING
 REFERENCE SHOULD ALSO BE MADE TO HISTORICAL PLANS AND AS BUILT DRAWINGS
 THIS DRAWING IS COPYRIGHT TO LABOSPORT LTD

-  APPLICATION SITE AREA REQUIRED
-  LAND AREA UNDER OWNERSHIP OF CLIENT

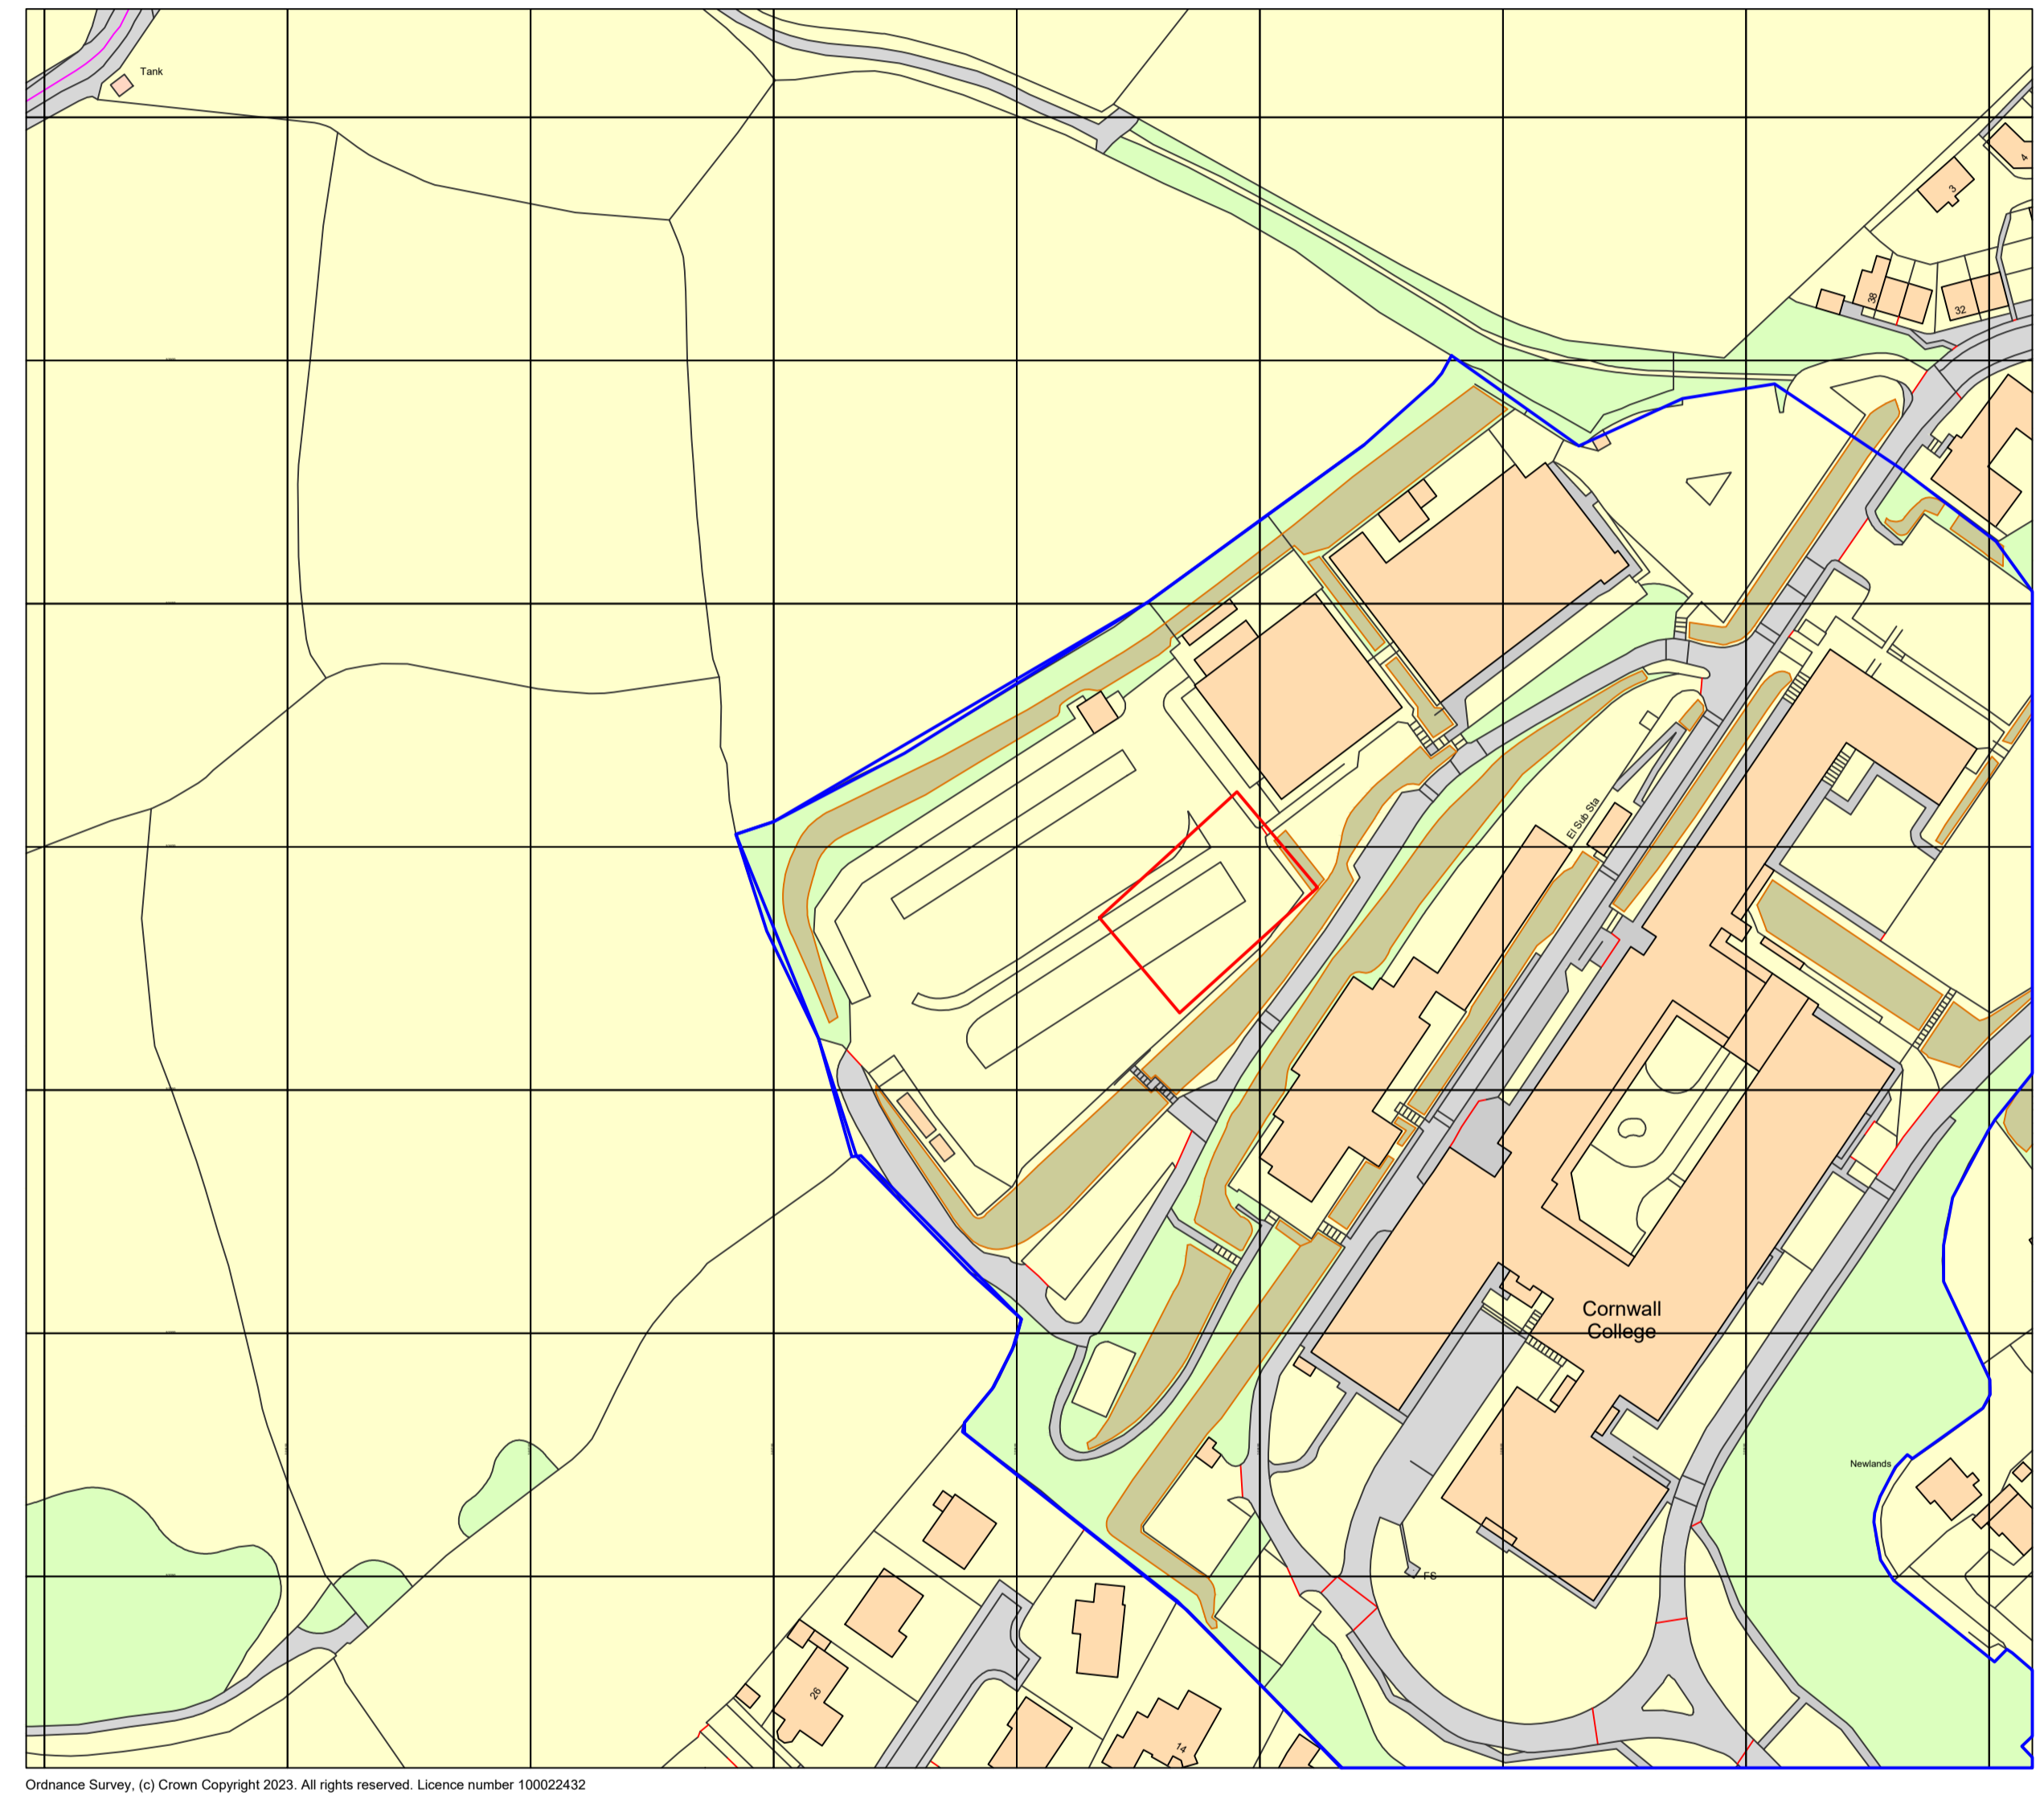

Ordnance Survey, (c) Crown Copyright 2023. All rights reserved. Licence number 100022432

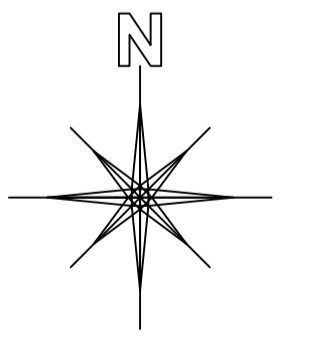

Labosport Ltd
 Unit 3, Aerial Way, Hucknall, Nottinghamshire, NG15 6DW
 +44 (0)115 968 1998
 www.labosport.com
 info@labosport.co.uk

AUTHOR: FOOTBALL FOUNDATION
 CLIENT: ST AUSTELL CAMPUS
 PROJECT: PLAYZONE FACILITY DEVELOPMENT

DRAWING			LOCATION PLAN		
PLANNING	LK	02			
LSUK 23-0083	23.08.2023				
A1	1:1250				23-0083 01

Ordnance Survey, (c) Crown Copyright 2023. All rights reserved. Licence number 100022432