



Figured dimensions only are to be used. Contractor must verify all dimensions on site before commencing any work. Any discrepancies must be brought to the attention of the architect.

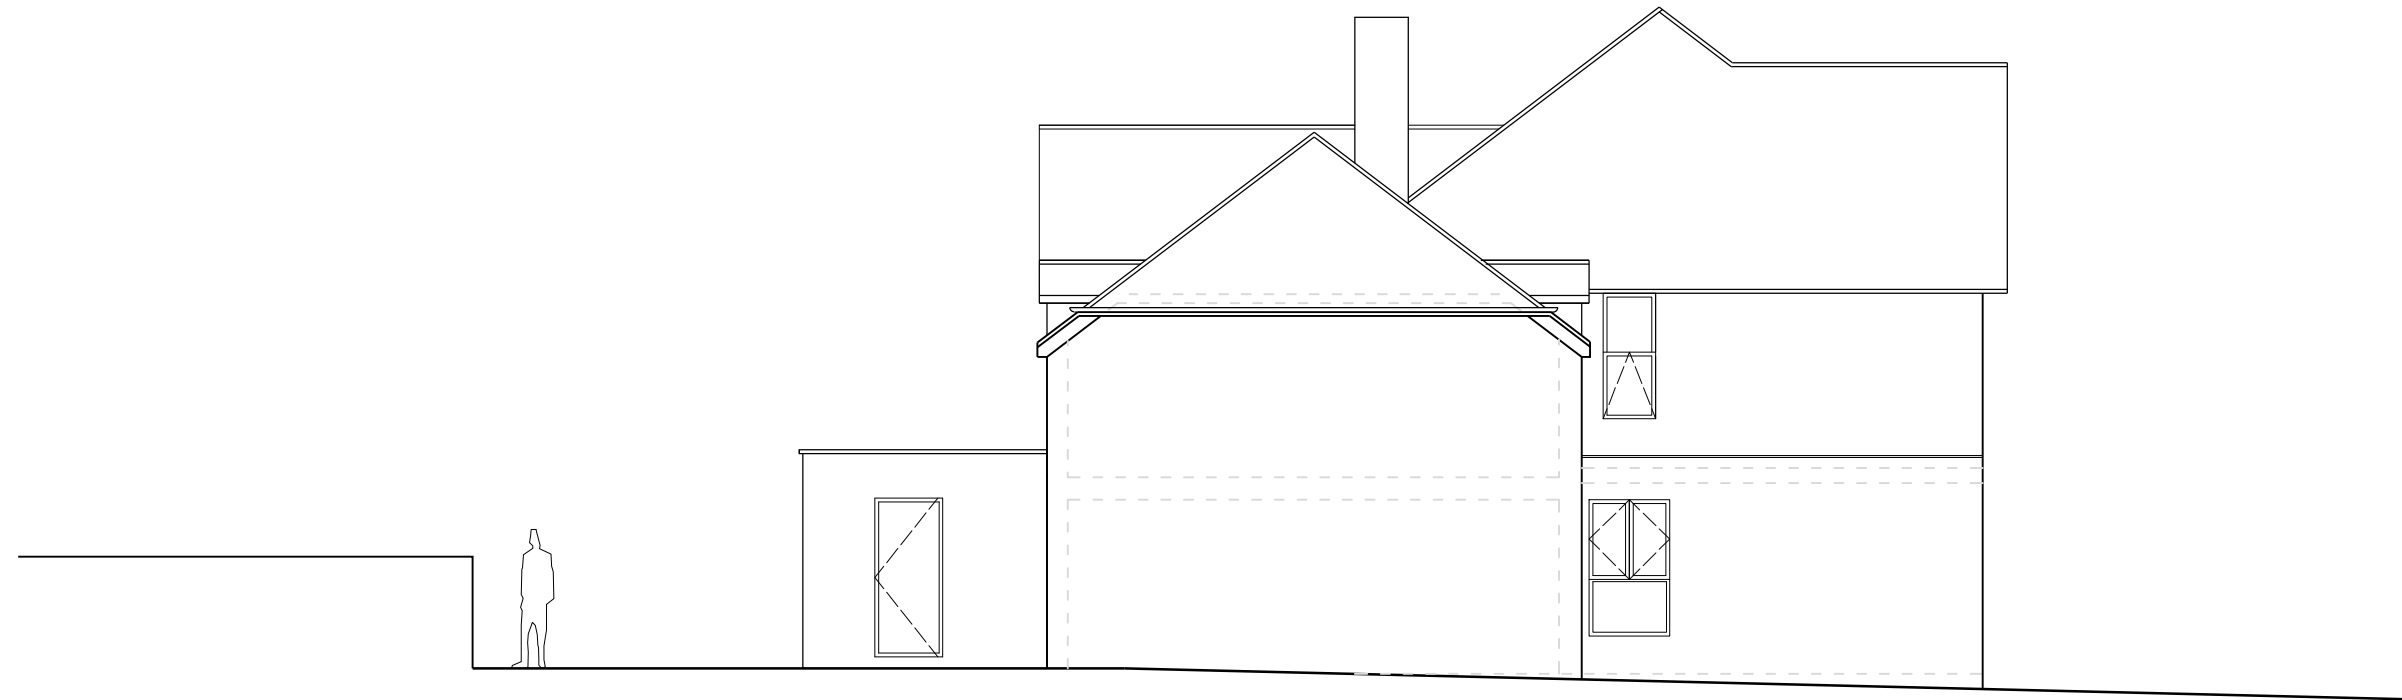

South

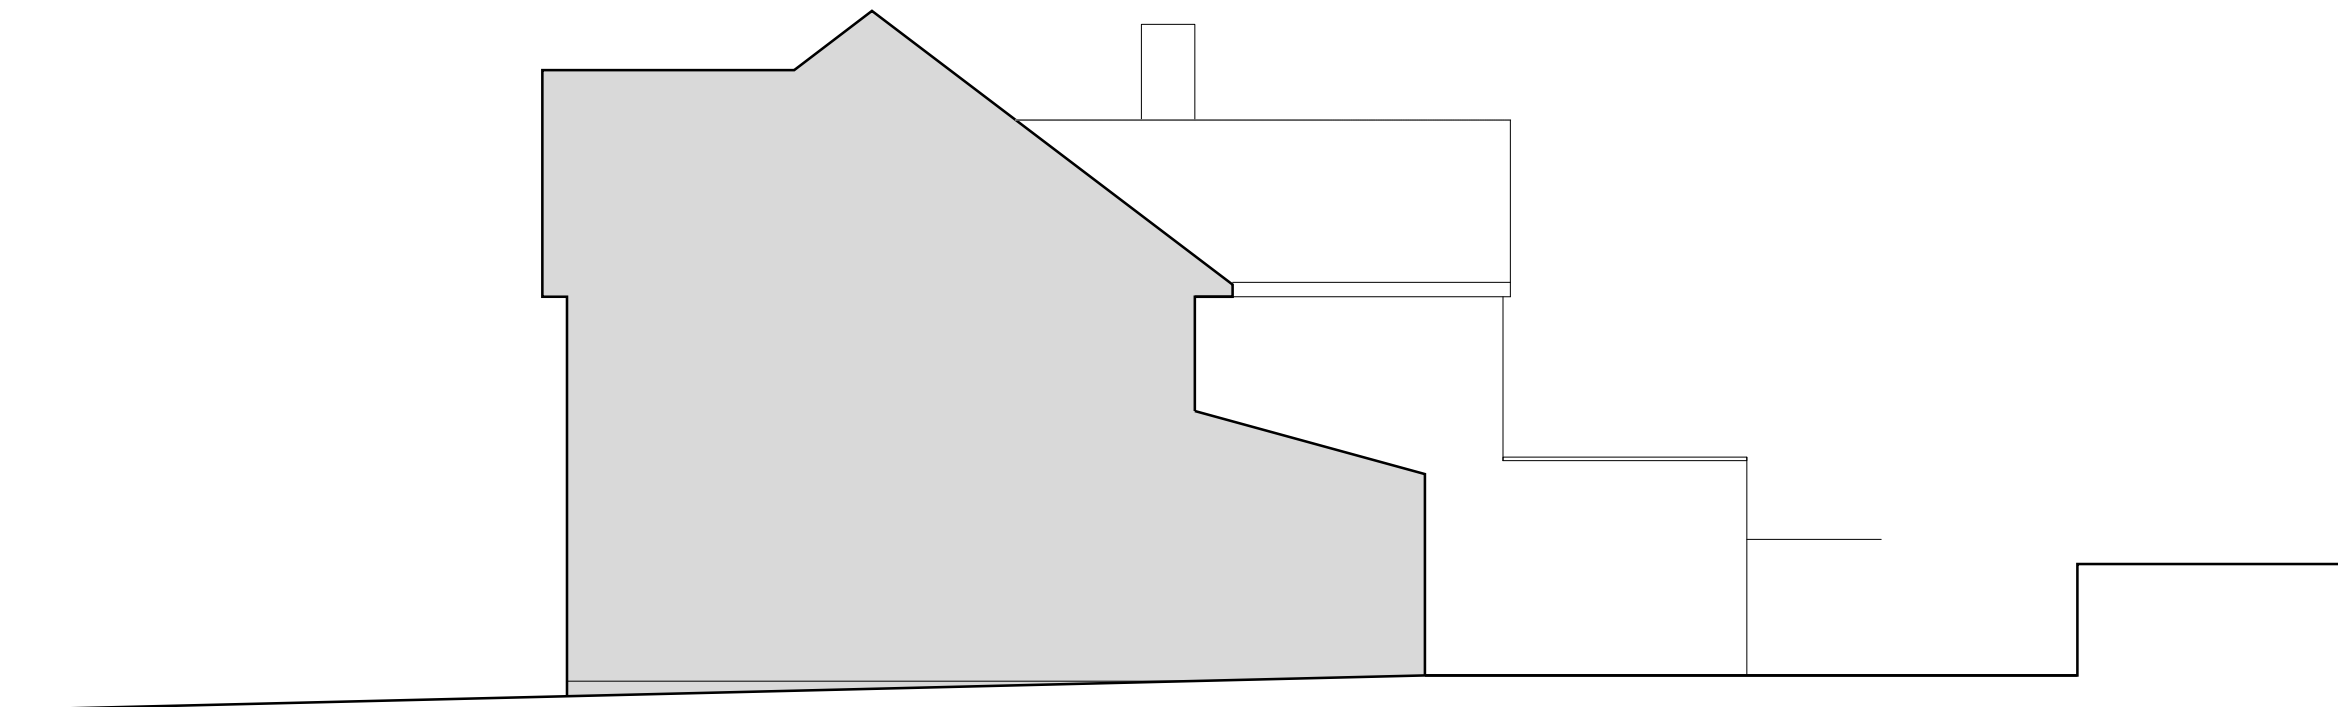

North

Revisions	

Drawn by **XX** | Checked by **XX**  
Status

**Planning**

Ref **222018 / 04**



**W.H. ARCHITECTS LTD**  
Bookbinder House,  
1 Kingsdown Parade  
Bristol, BS65UD  
0117 973 5690  
www.wharchitects.co.uk

Project **22 Glebe Road,  
Long Ashton, Bristol BS419LH**

Drawing **Side elevations,  
Existing**

Scale **1:100  
@ A3**

Date **Nov 2018**