



Figured dimensions only are to be used. Contractor must verify all dimensions on site before commencing any work. Any discrepancies must be brought to the attention of the architect.

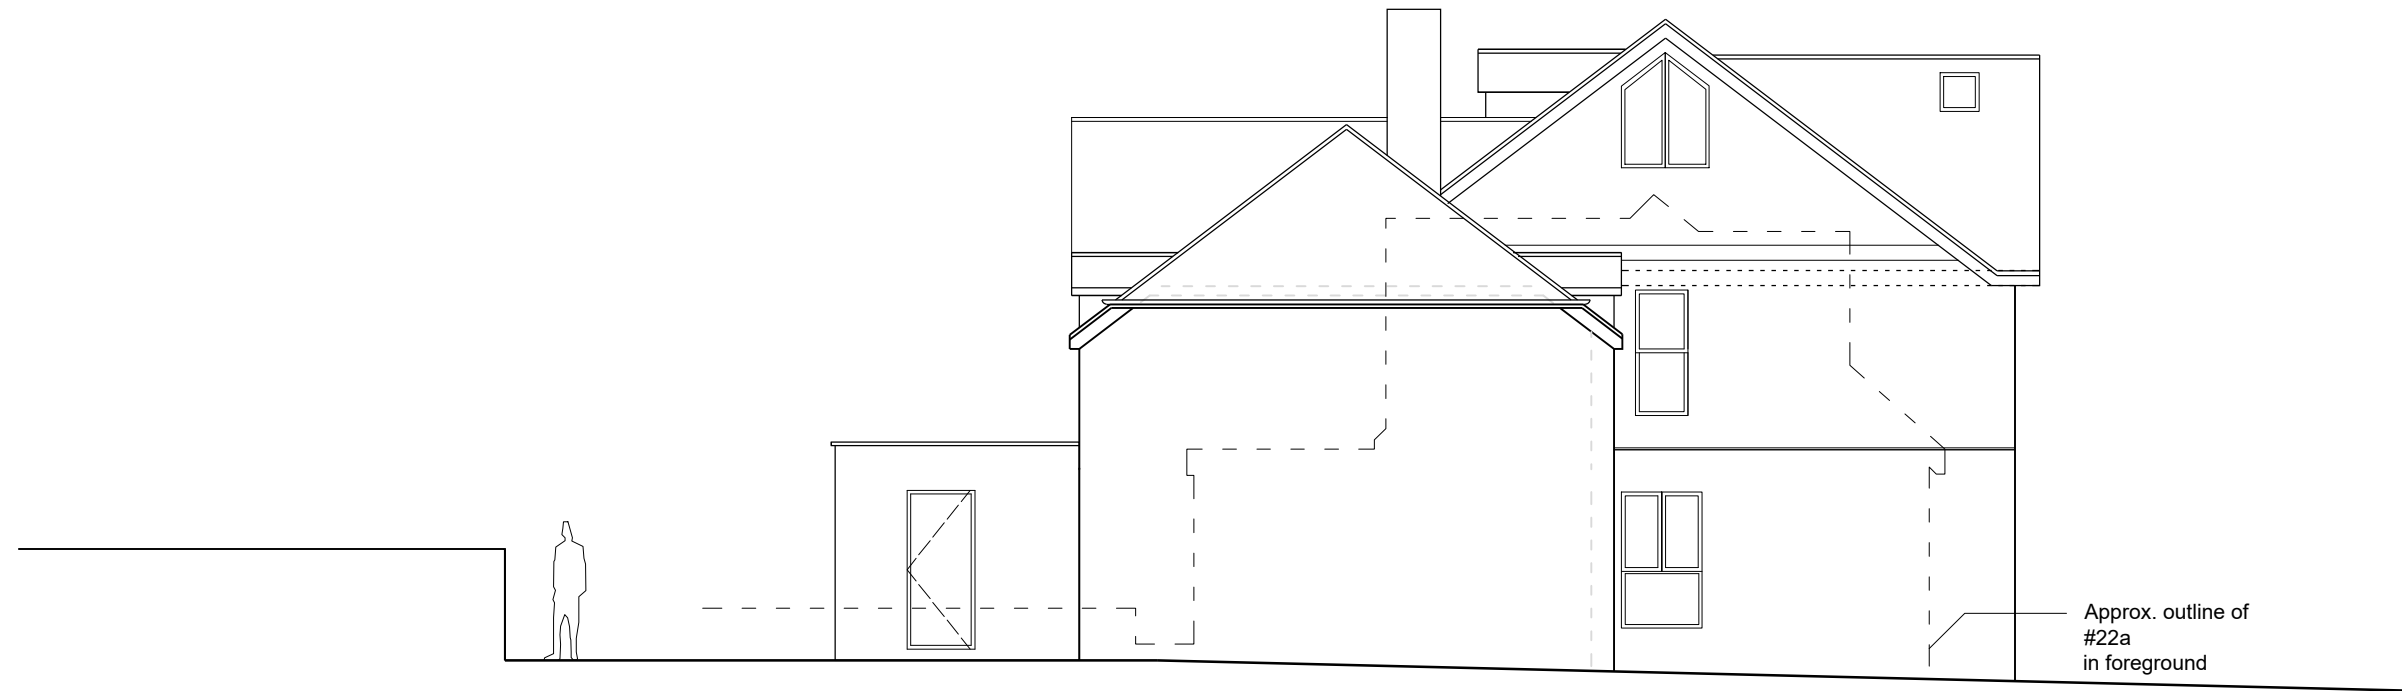

South

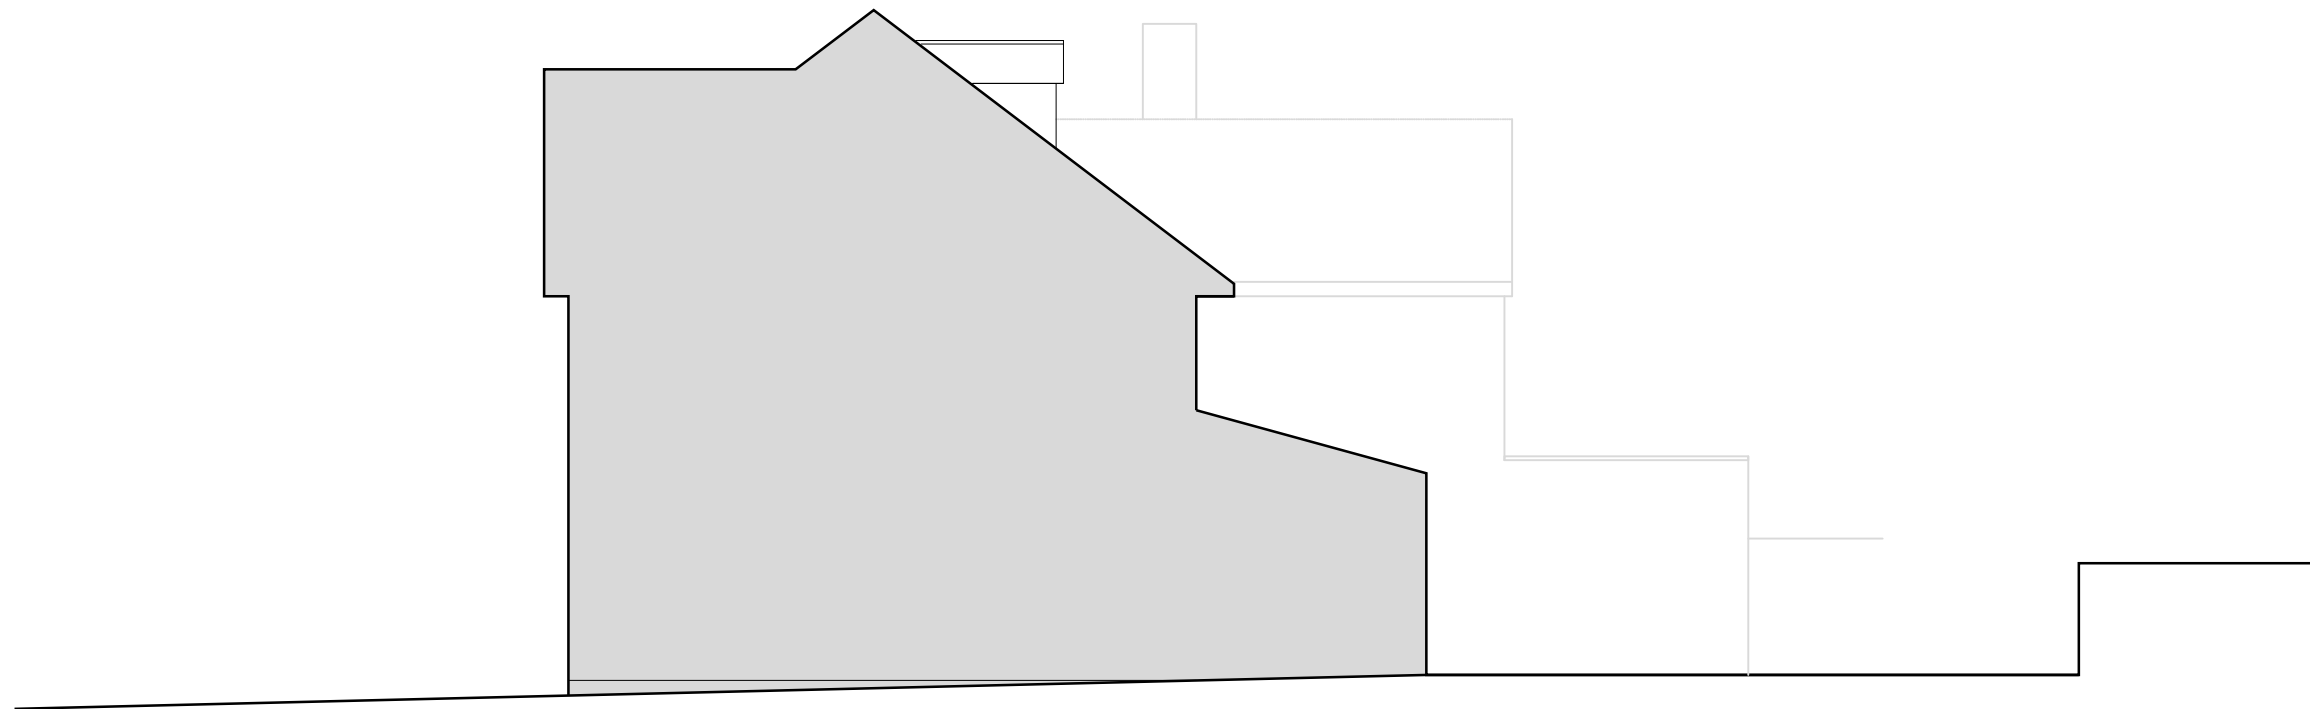

North

Revisions	

Drawn by XX Checked by XX
Status

Planning

Ref 222018 / 104



W. H. ARCHITECTS LTD
Bookbinder House,
1 Kingsdown Parade
Bristol, BS65UD
0117 973 5690
www.wharchitects.co.uk

Project 22 Glebe Road,
Long Ashton, Bristol BS419LH

Drawing Side elevations,
Proposed

Scale 1:100
@ A3

Date July 23