## Architecture Bureau

Address: Fir Tree Farm, Brynmawr, Llanymynech, SY22 6PQ

Telephone: +44(0)7817 300 072

Email: info@architecturebureau.co.uk

Website: www.architecturebureau.co.uk





<ol> <li>Please do not scale from drawings.</li> </ol>	1.	Please	do not	scale from	drawings.	
--	----	--------	--------	------------	-----------	--

Notes	Revision	Date	Ву	QA	Drawing Infor	mation		
1. Please do not scale from drawings.	A Planning Issue	26/10/2023	PC	PC	Project:	The Old Vicarage, Colston	Project No:	19004
<ol><li>Figured dimensions are in millimeters, levels in metres and are to be checked on site prior to all contractors commencing their works.</li></ol>					,	Bassett, NG12 3FB	Drawing No:	19004_S06
3. Areas are in metres. All areas indicated are approximate.								
<ol><li>Any discrepancies to be reported to the Architect in writing prior to any works being carried out.</li></ol>					Title:	Stair Sections	Scale:	1:50 @ A3
5. Drawing only to be used for the purpose specified.					Purpose:	INFORMATION	Revision:	Α

0	0.1m	0.2m	0.3m	0.4m	0.5m
					_

scale 1:10

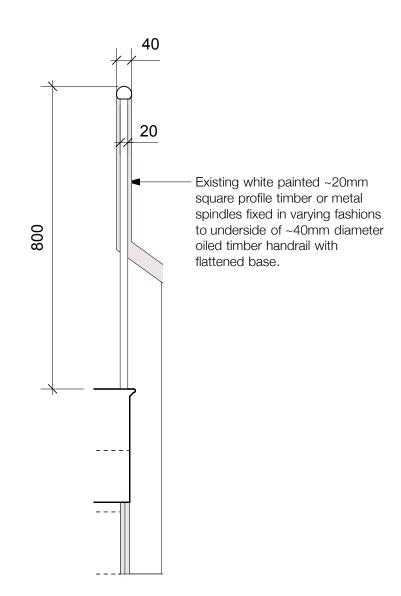

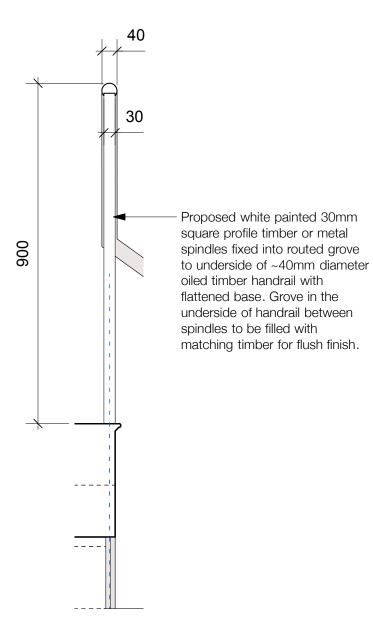

Existing Stair Handrail Section Proposed Stair Handrail Section