


North

OS Map information shown dotted where different to actual location

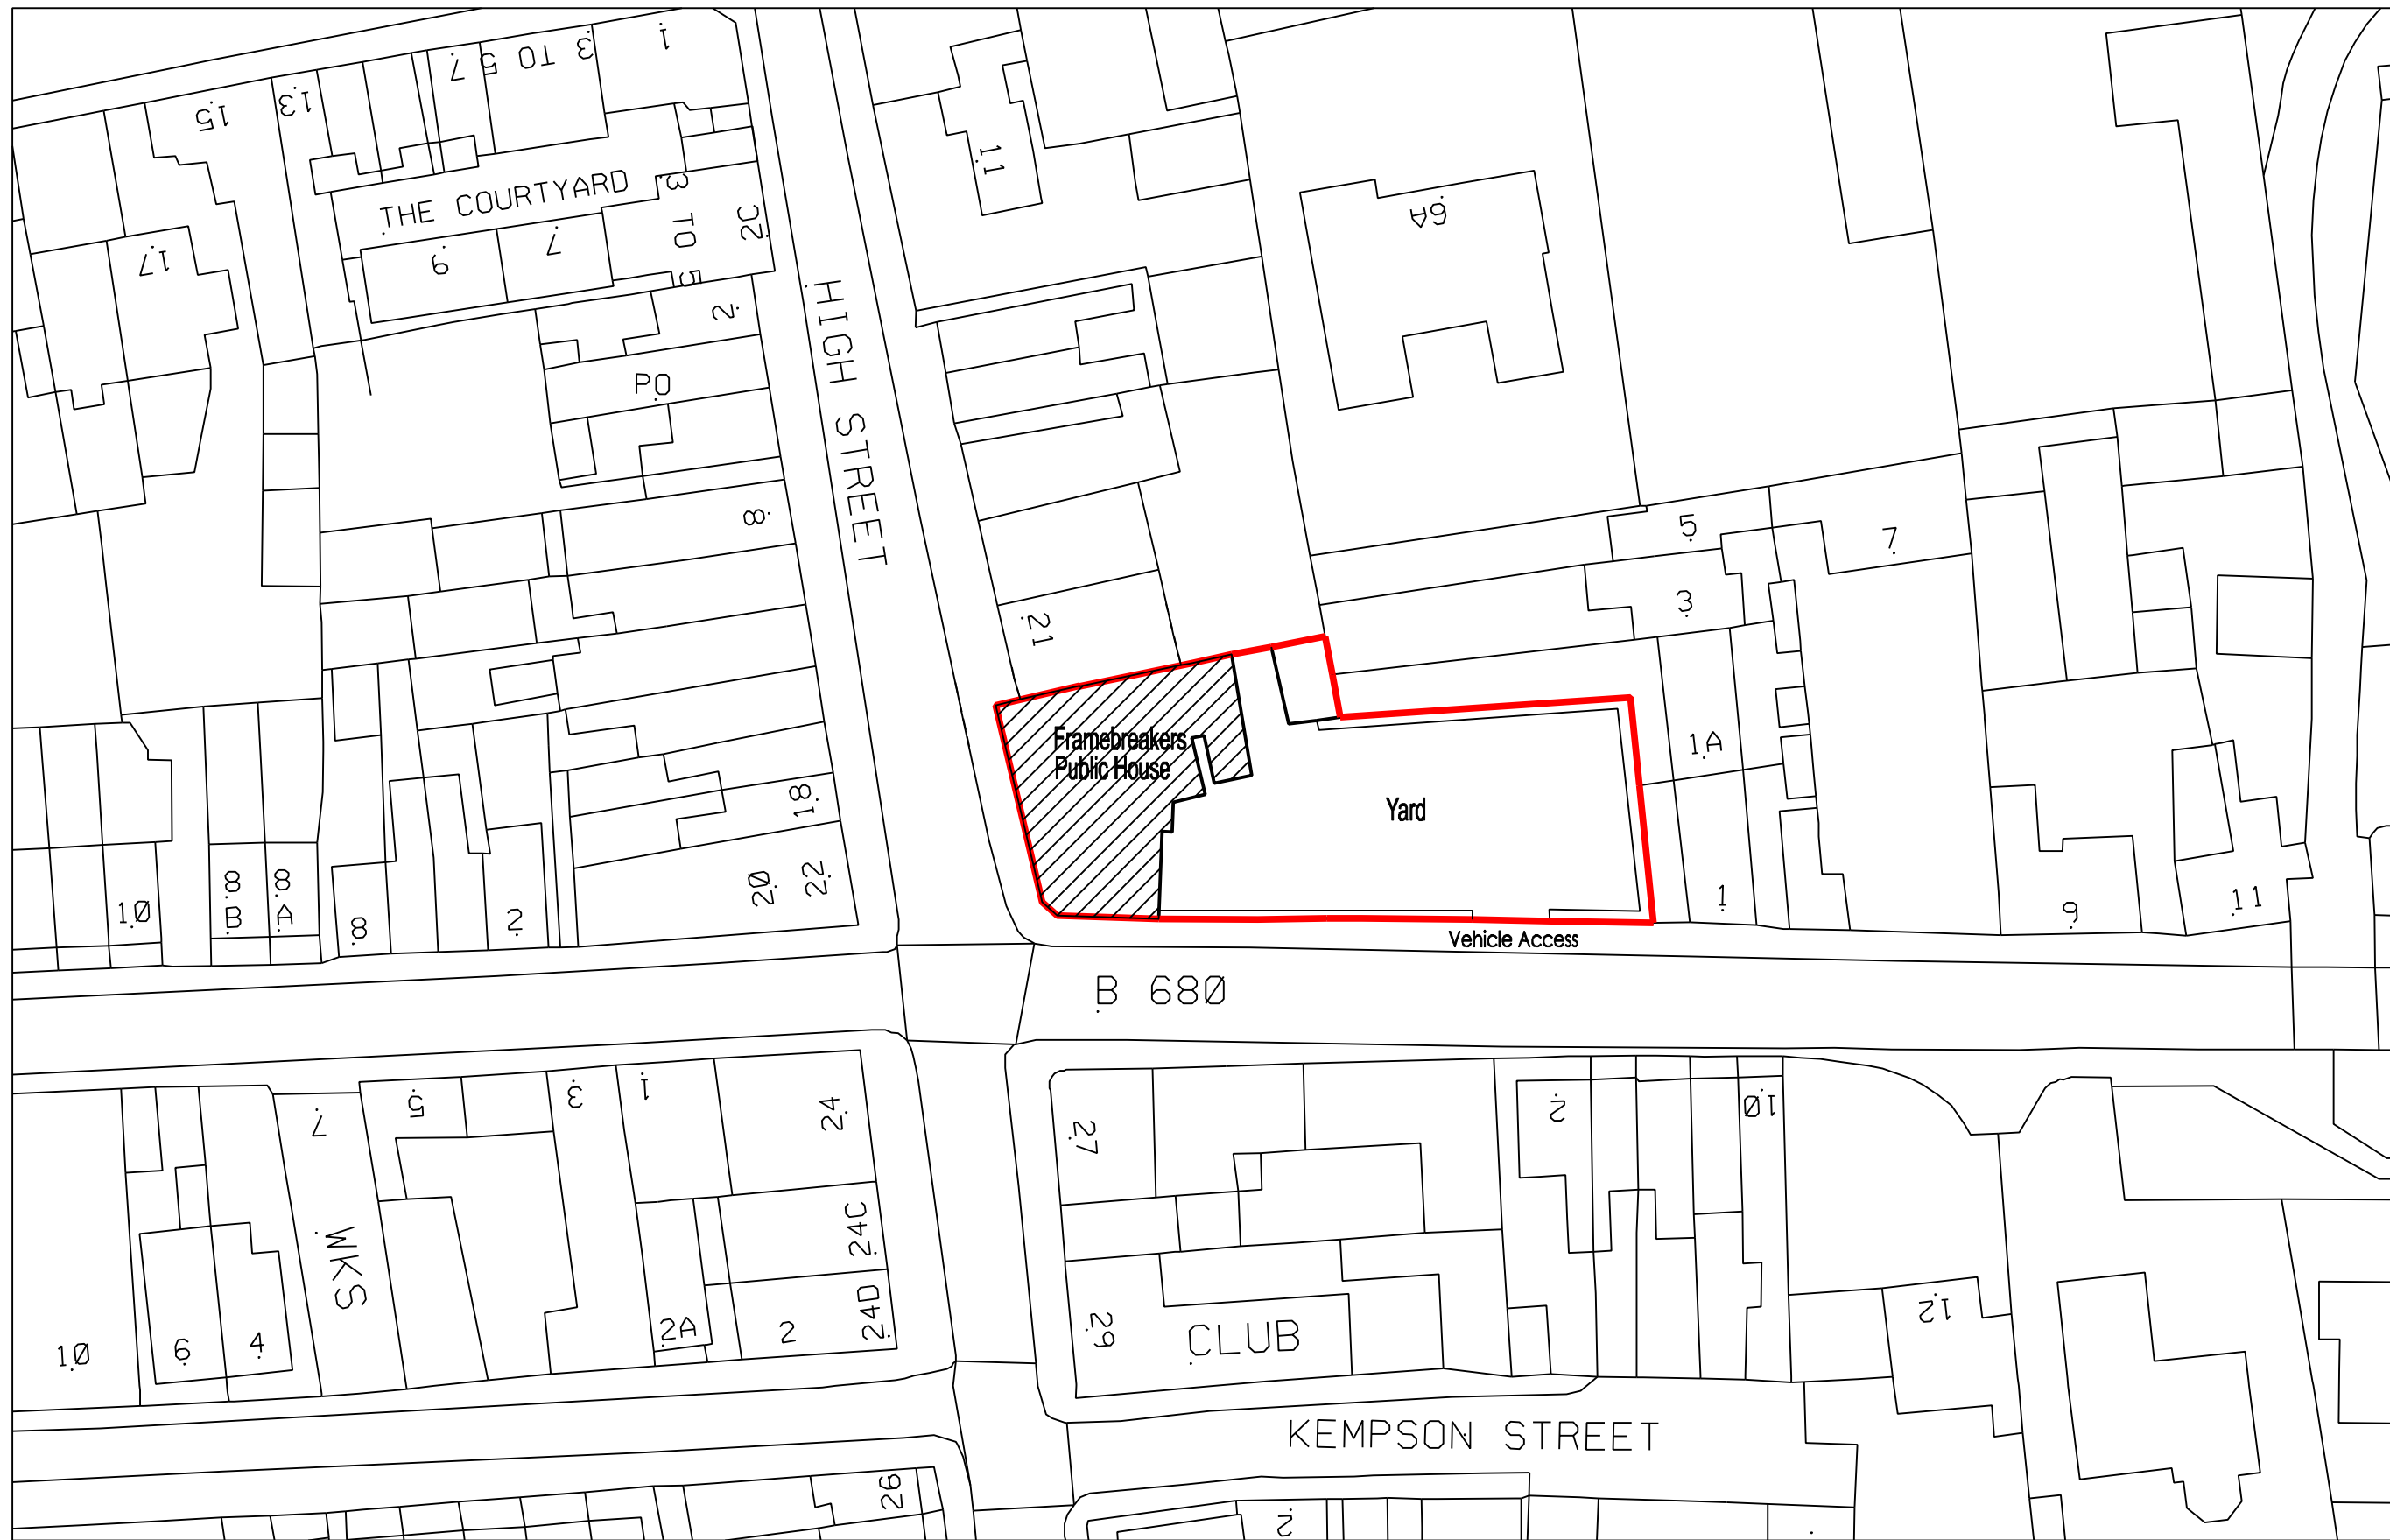

TFB2/100/02/-

The Frame Breakers
Ruddington High St.
Nottinghamshire
NG11 6DT

Existing Block Plan
& Access
date 12/08/23
scale 1:500 @ A3



tel: 0115 824 1267
8 Stoney Street
The Lace Market
Nottingham
NG1 1LH
office@welhamarchitects.com

KEY:

 Framebreakers Public House

 Site Boundary