


Proposed Kirk Lane Street Scene

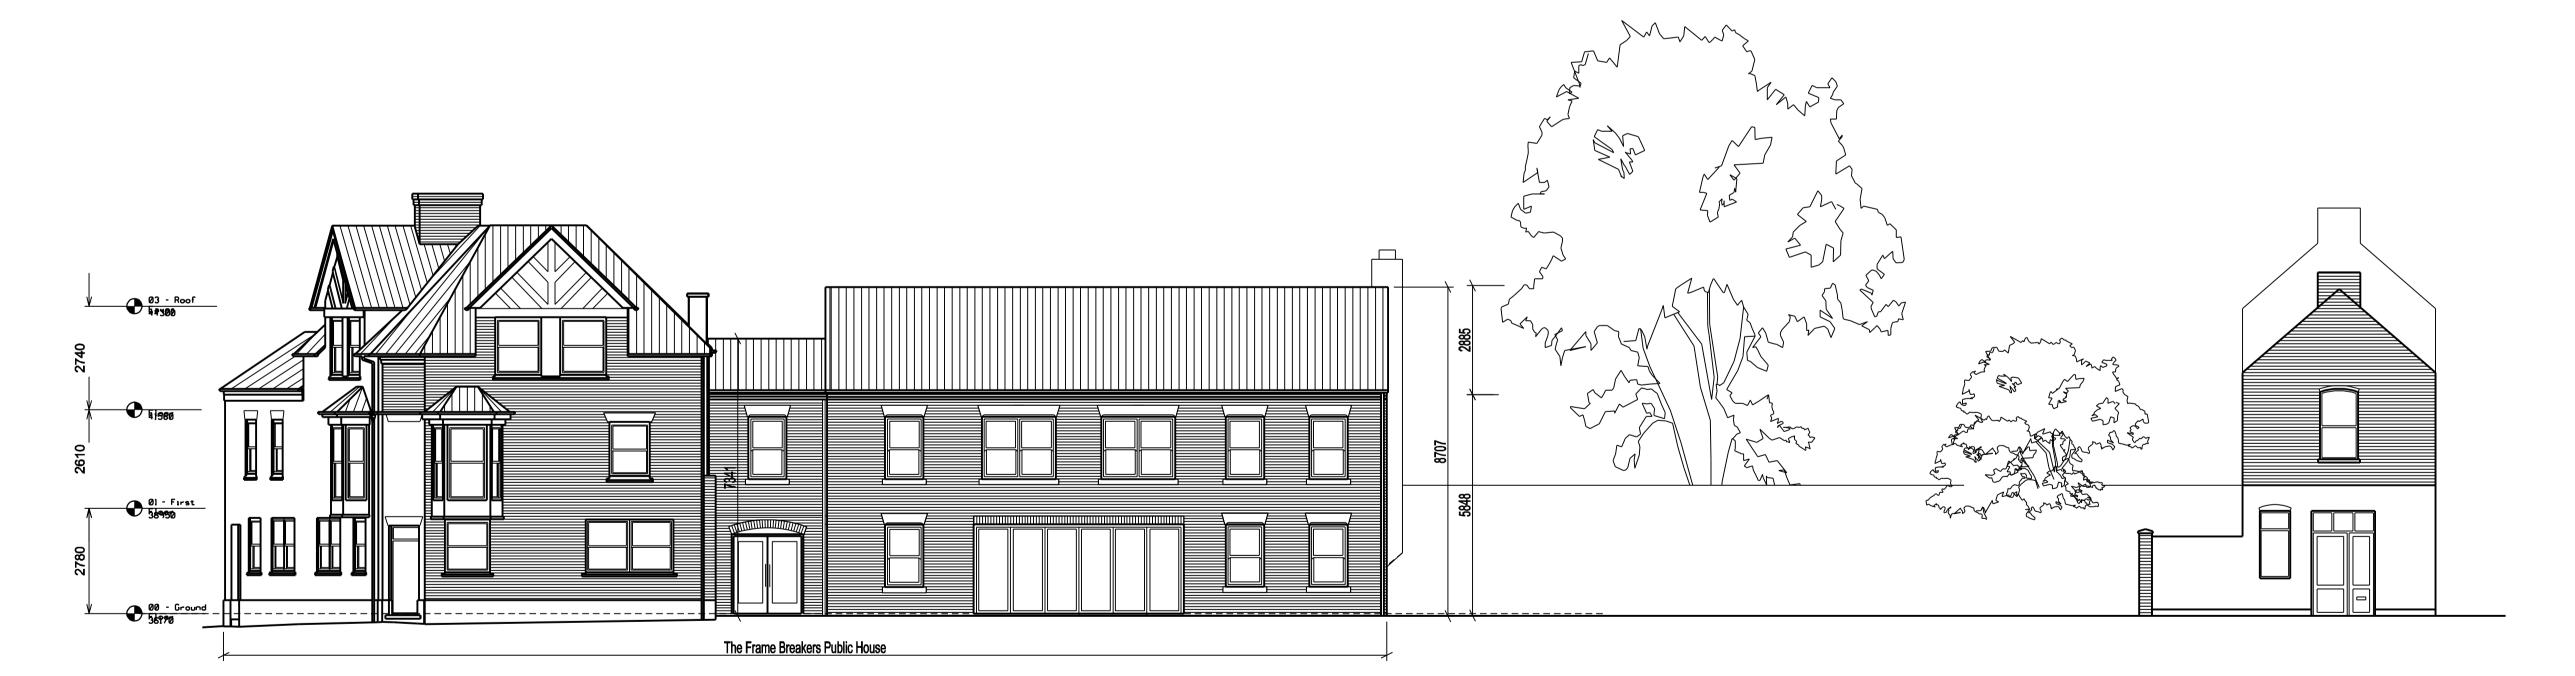

Proposed Kirk Lane Elevation

Use written dimensions only.

All work to be carried out in a workmanlike manner and comply with building regulations.

All measuremants and levels to be checked on site by the contractor before work commences.

For sizes and bearings of beams please see Engineers Report

TFB2/100/08/-

The Frame Breakers
Ruddington High St.
Nottinghamshire
NG11 6DT

Proposed Elevations

Kirk Lane
date 12/09/23
scale 1:100 @ A1



tel: 0115 824 1267 8 Stoney Street The Lace Market Nottingham NG1 1LH office@welhamarchitects.com