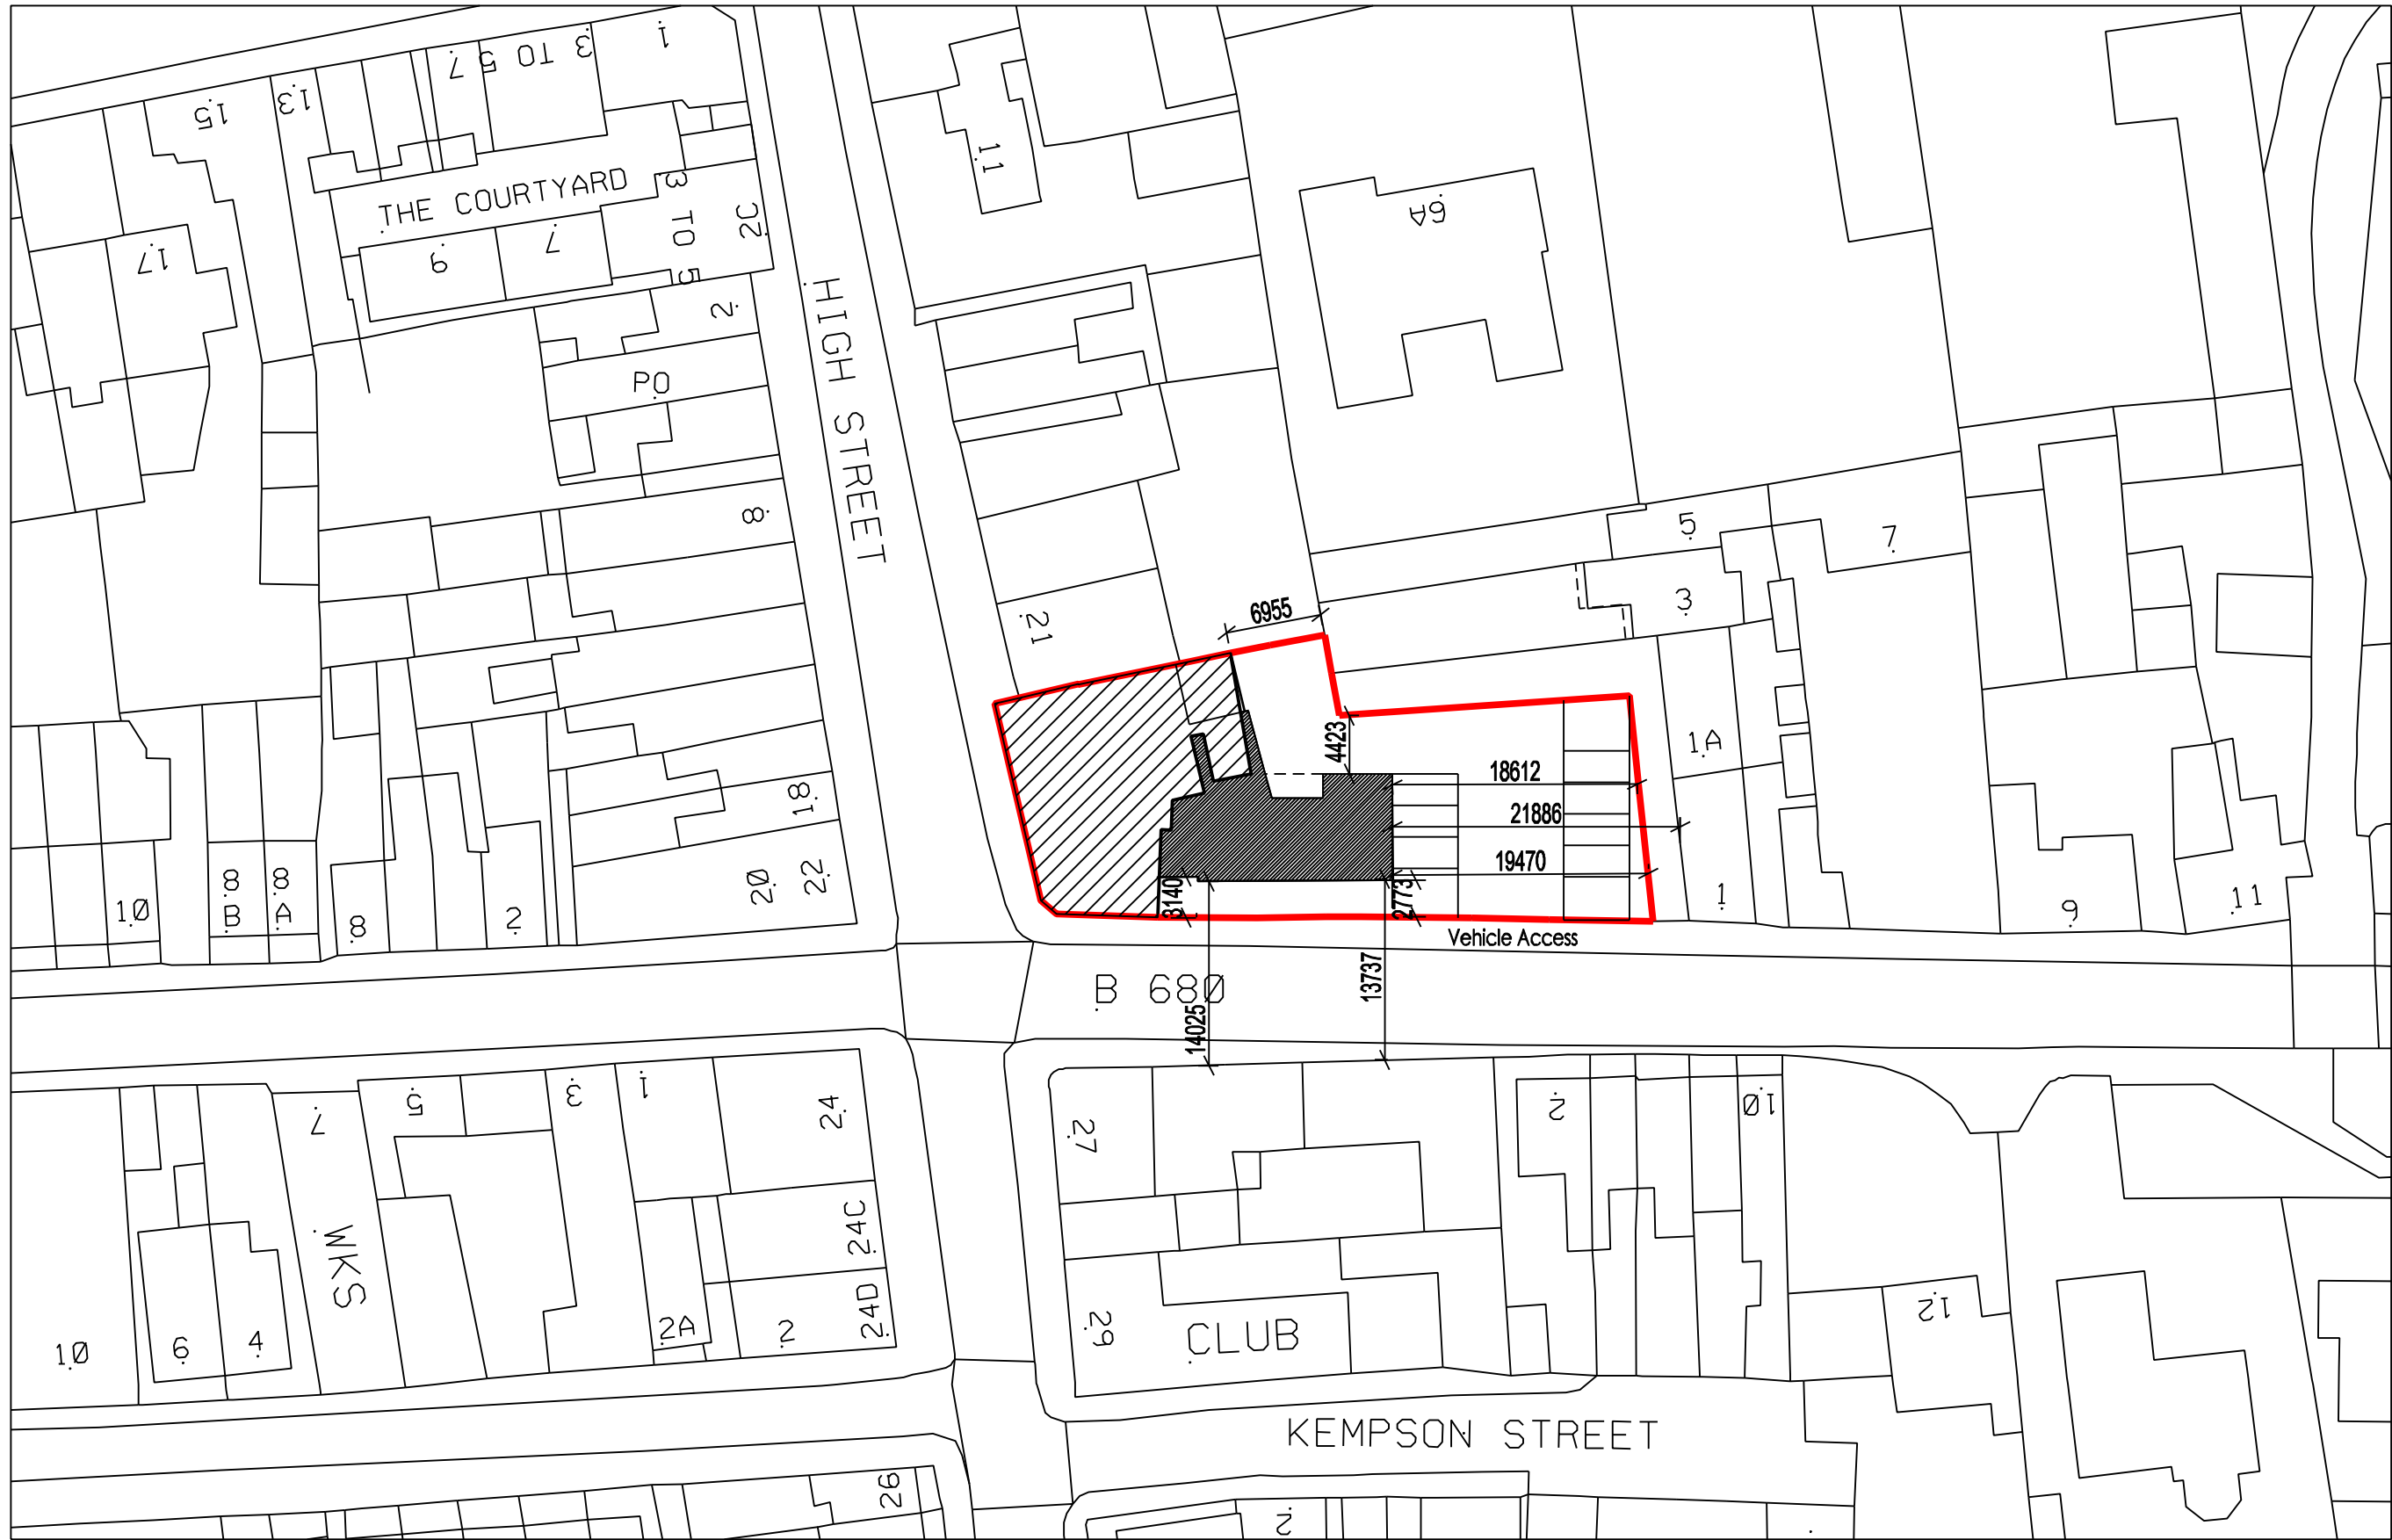


North

OS Map information shown dotted where different to actual location



TFB2/100/03/-

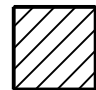
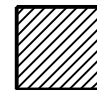

The Frame Breakers
Ruddington High St.
Nottinghamshire
NG11 6DT

Proposed Block Plan
& Access
date 02/10/23
scale 1:500 @ A3



tel: 0115 824 1267
8 Stoney Street
The Lace Market
Nottingham
NG1 1LH
office@welhamarchitects.com

KEY:

-  Public House
-  Proposed Extension
-  Site Boundary