


FRONT (N): PROPOSED 1:100

SIDE (W): PROPOSED

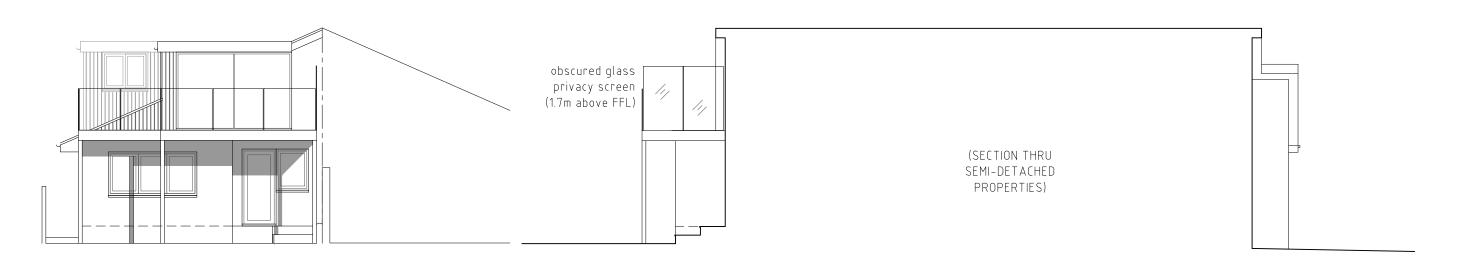


REAR (S): PROPOSED

1:100

SIDE (E): PROPOSED

SCHEDULE OF MATERIALS: DORMER SIDES- VERTICAL FIBRE CEMENT CLADDING (GREY) GF WALLS- INSULATED RENDER (WHITE) WINDOWS/DOORS- UPVC (WHITE) SLIDING DOORS-POWDER COATED ALUMINIUM (WHITE)

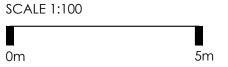



PROJECT:

DRAWING:

DRAWING REFERENCE:

Р3

SCALE: