



GROUND: PROPOSED
1:100

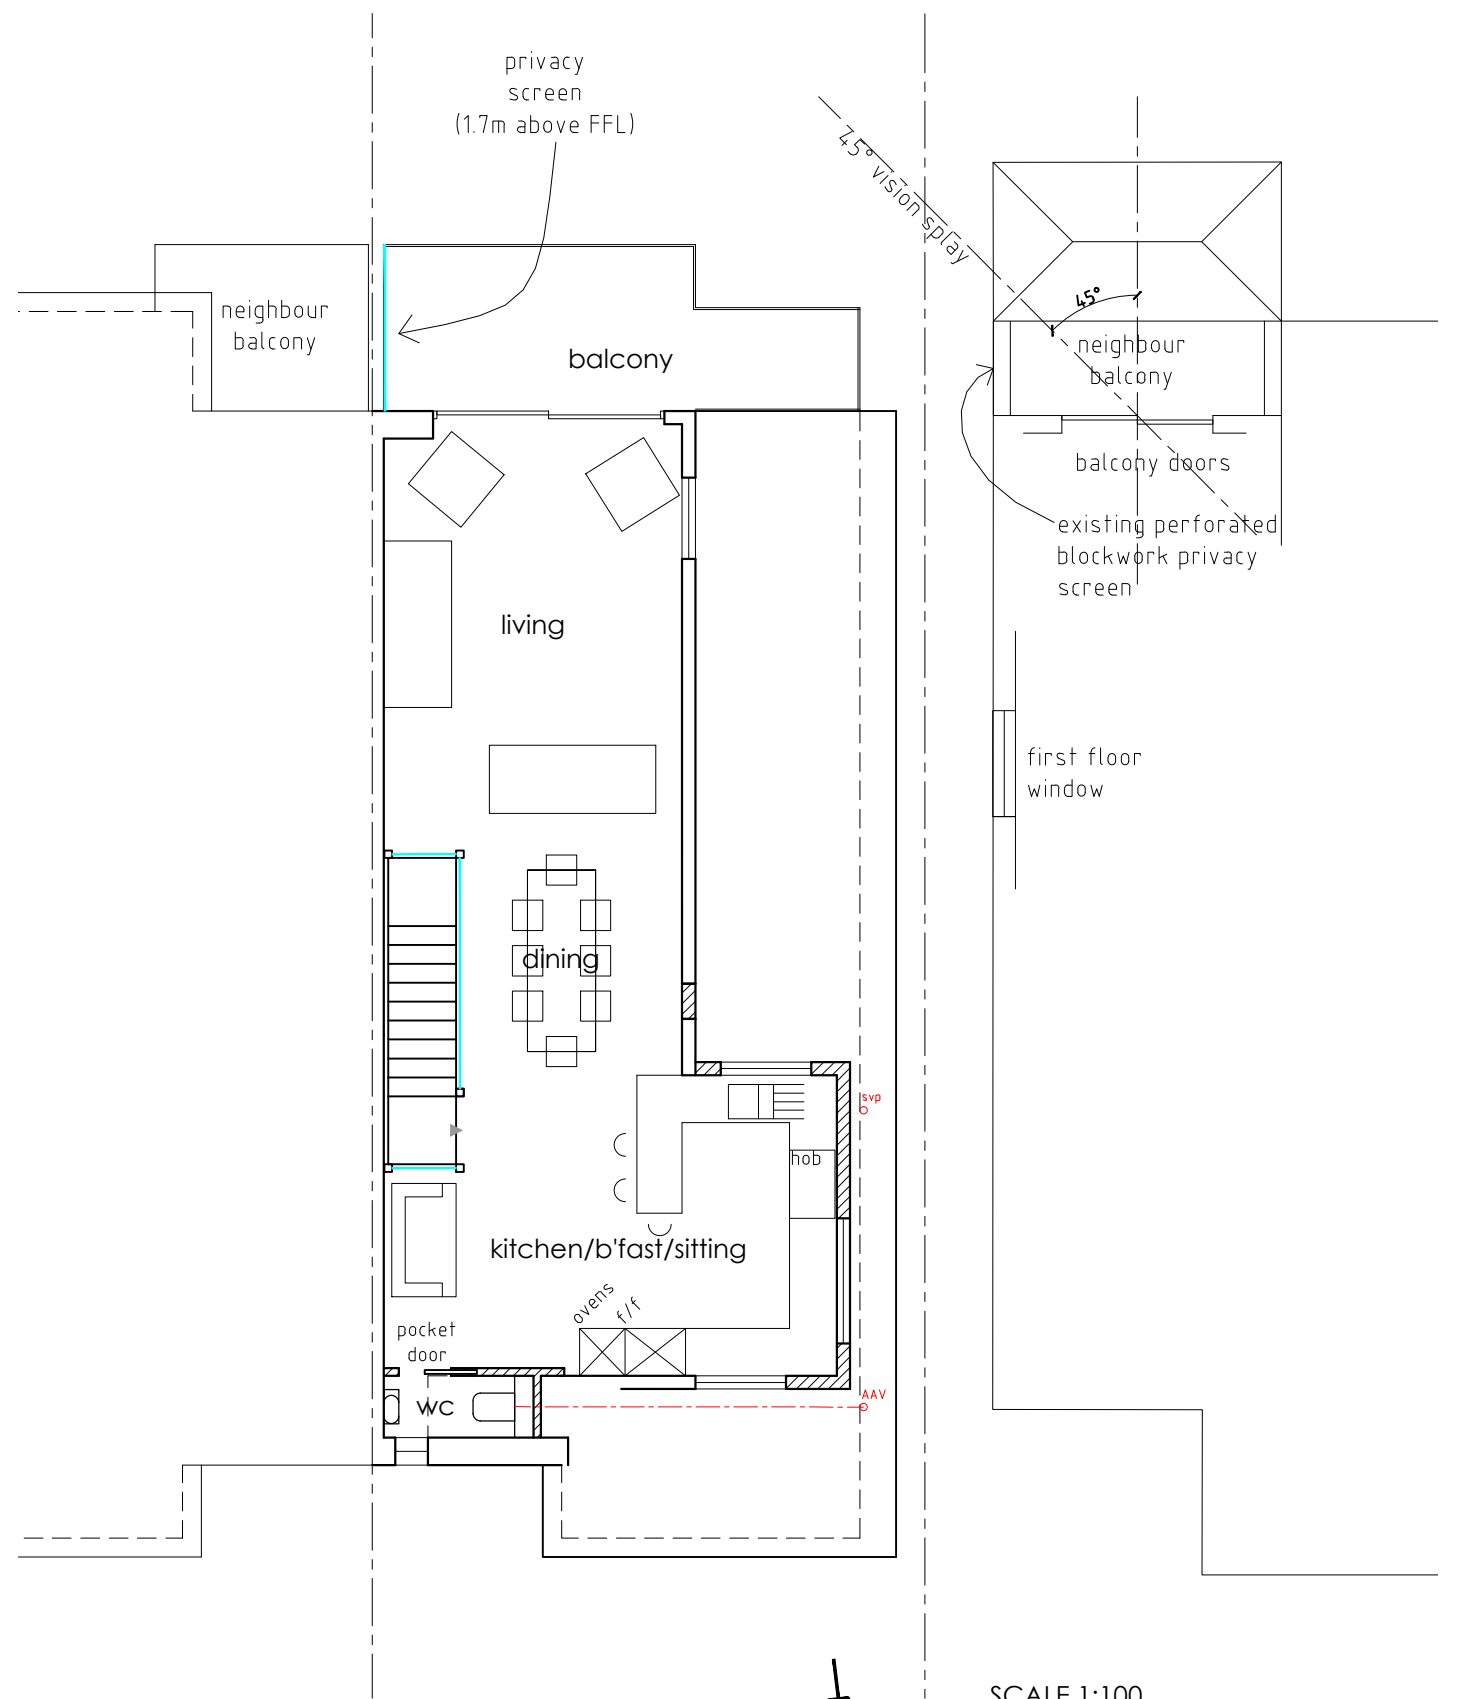

FIRST: PROPOSED

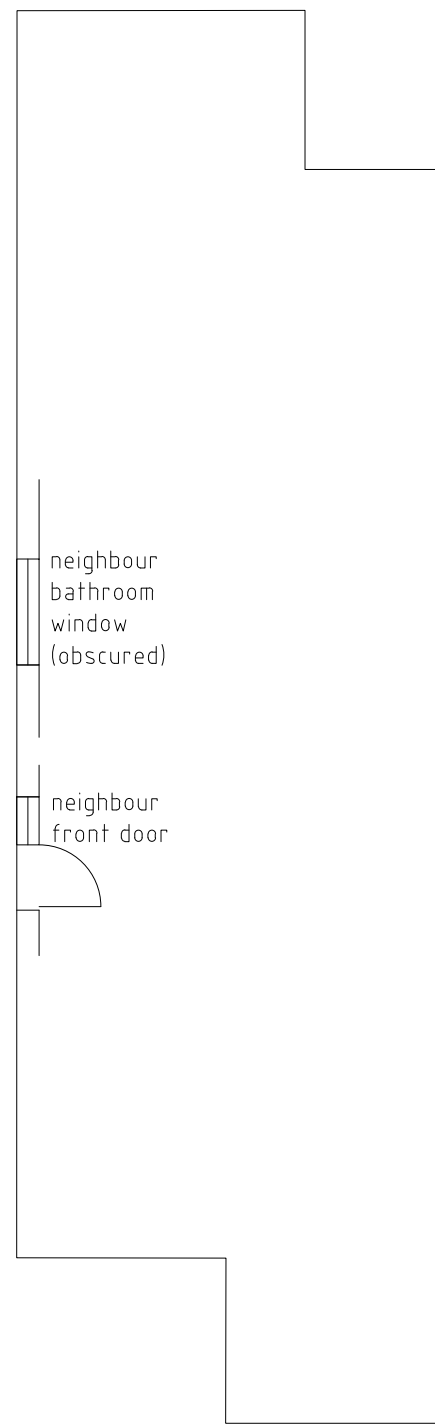

SCALE 1:100

