

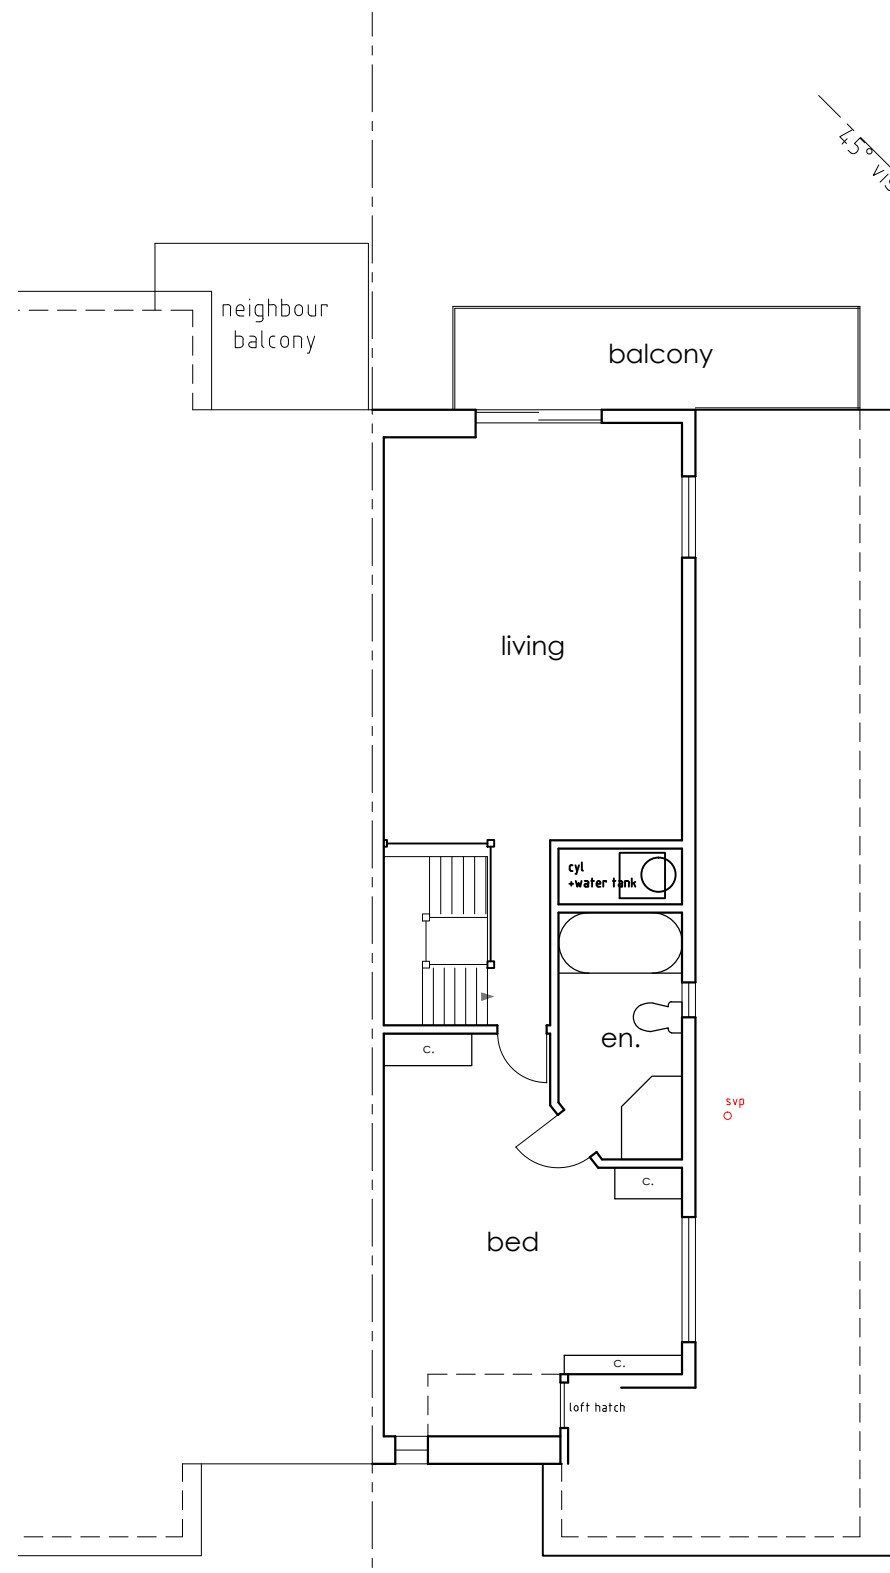


GROUND: EXISTING  
1:100

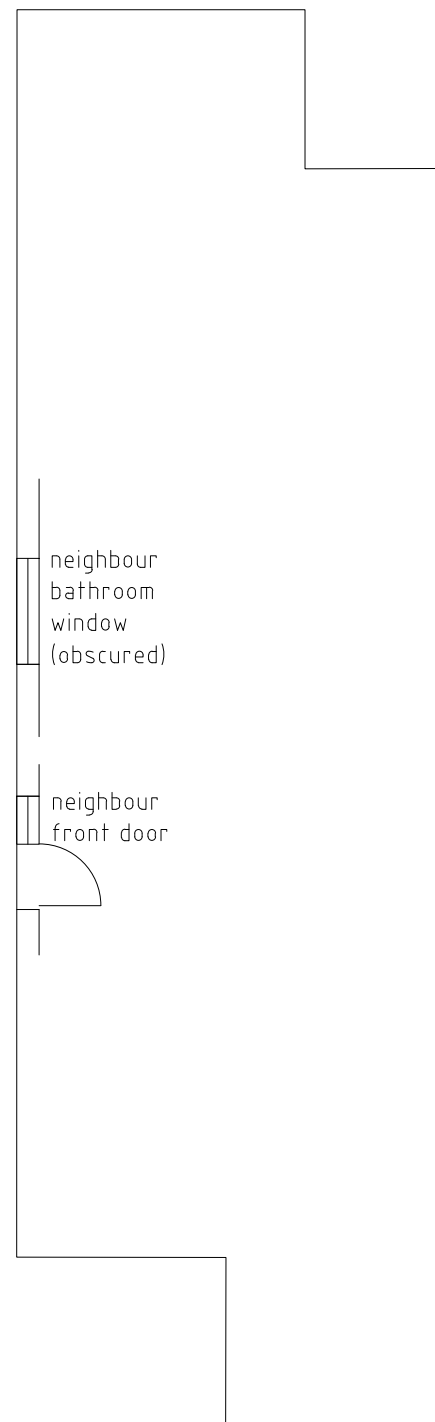

FIRST: EXISTING

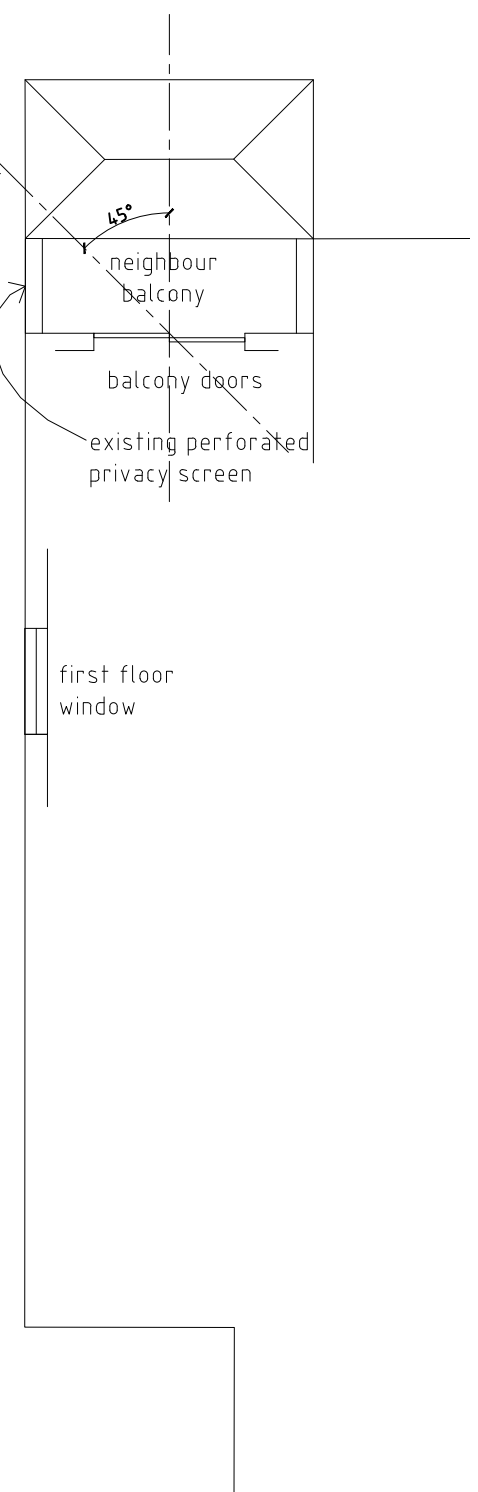

SCALE 1:100  
0m 5m