




0 1 2 3 4 5 scale 1:50. m.
 0 2 4 6 8 10 scale 1:100. m.

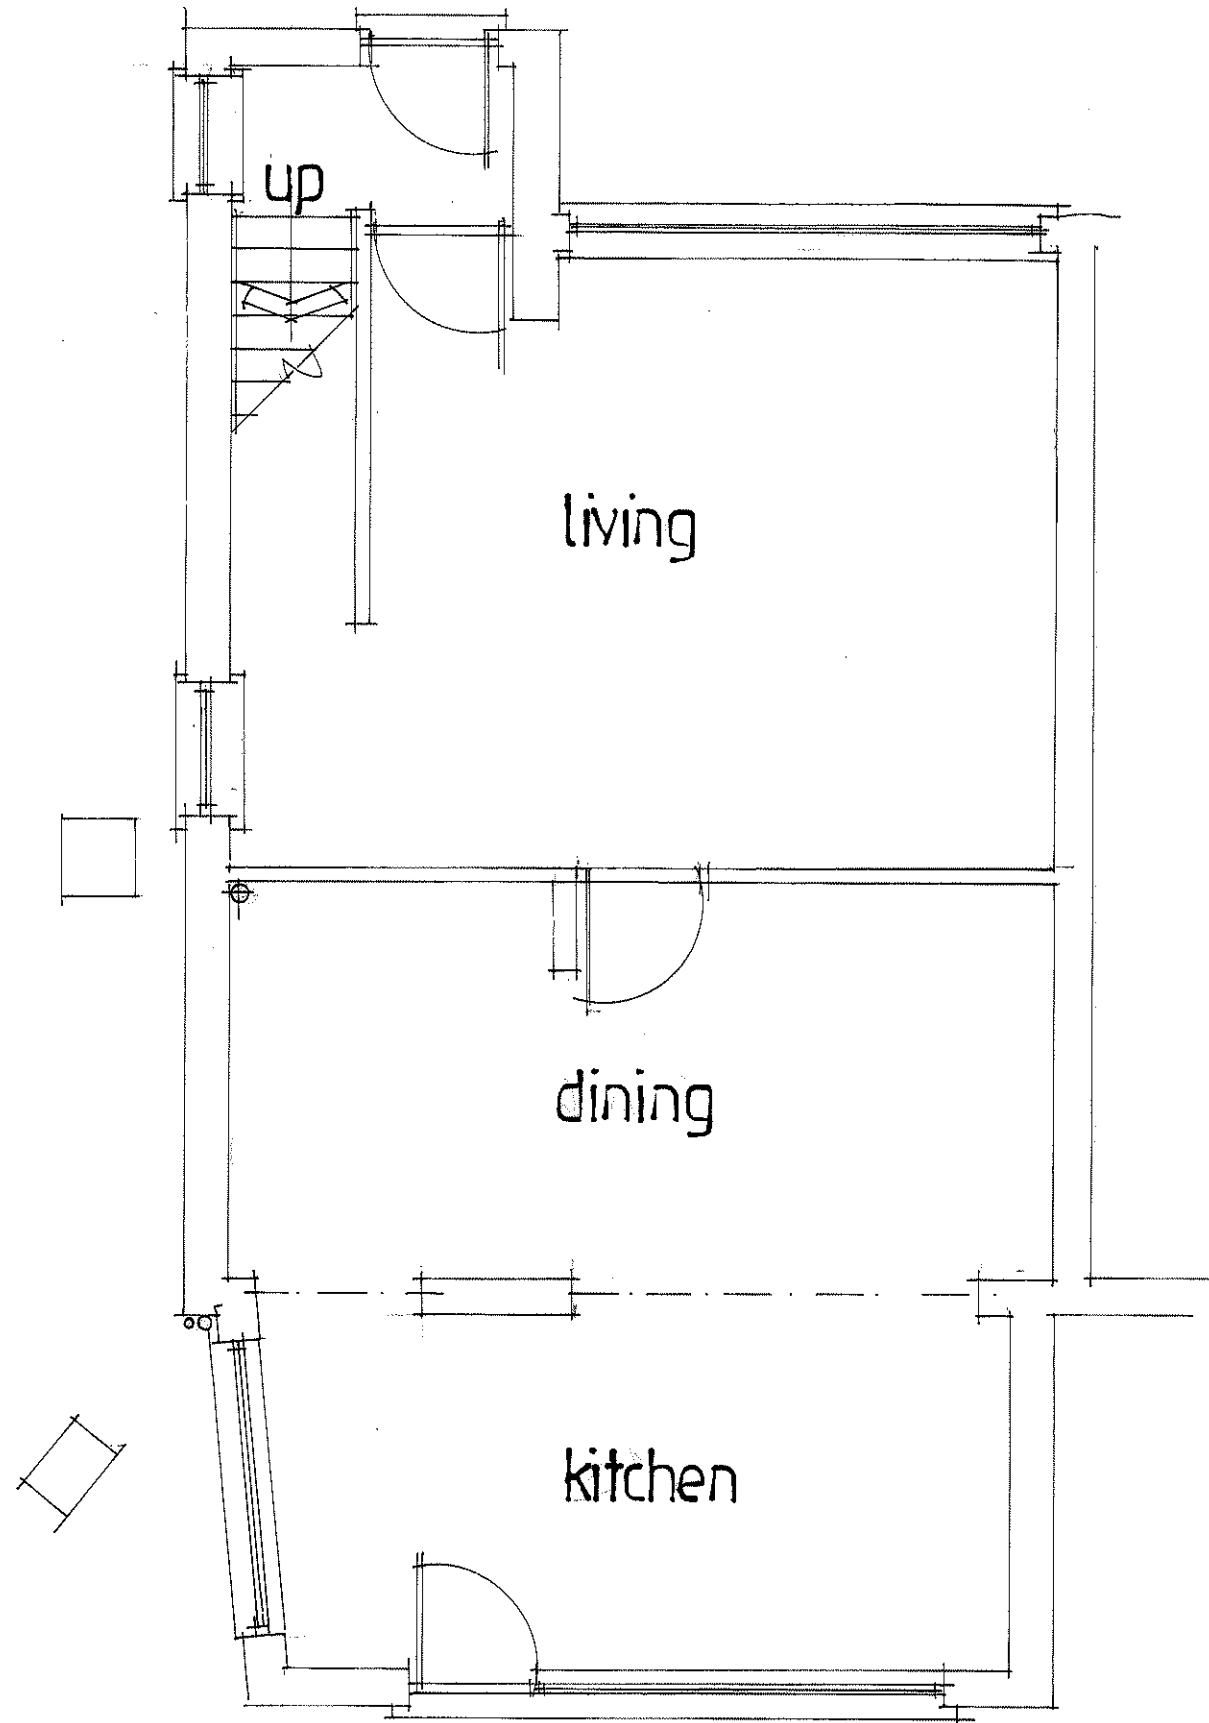


existing ground floor

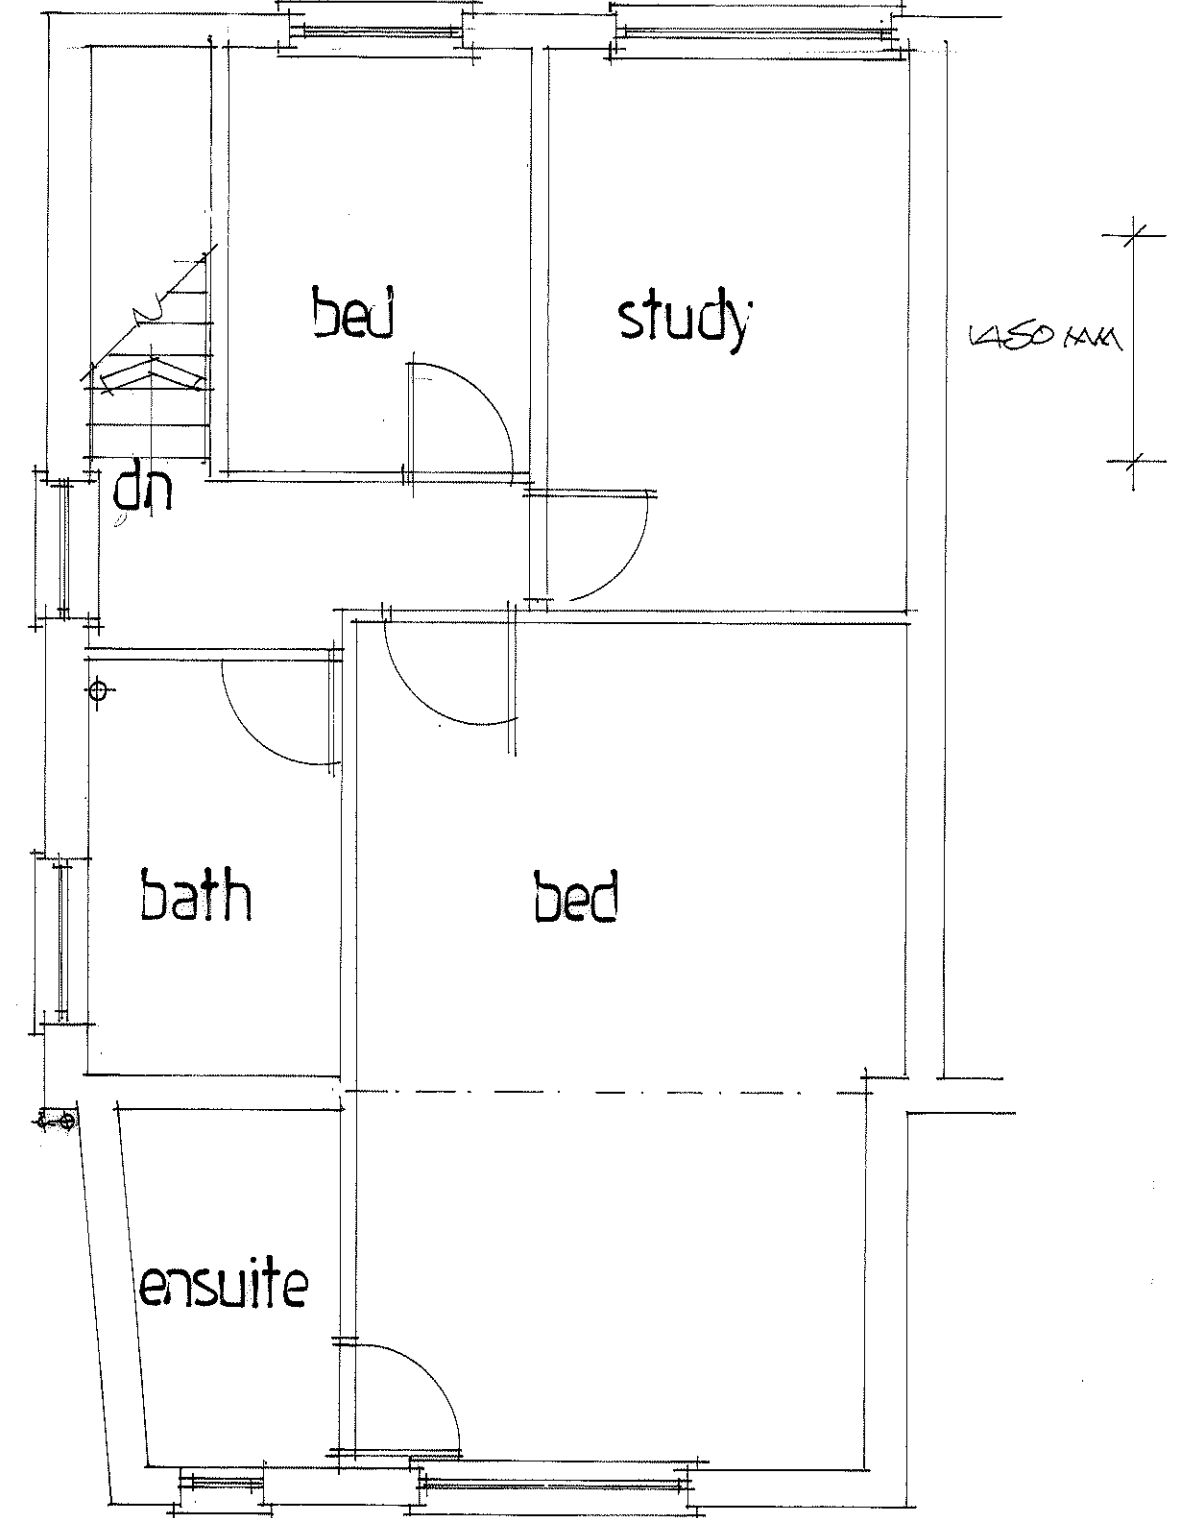


existing first floor

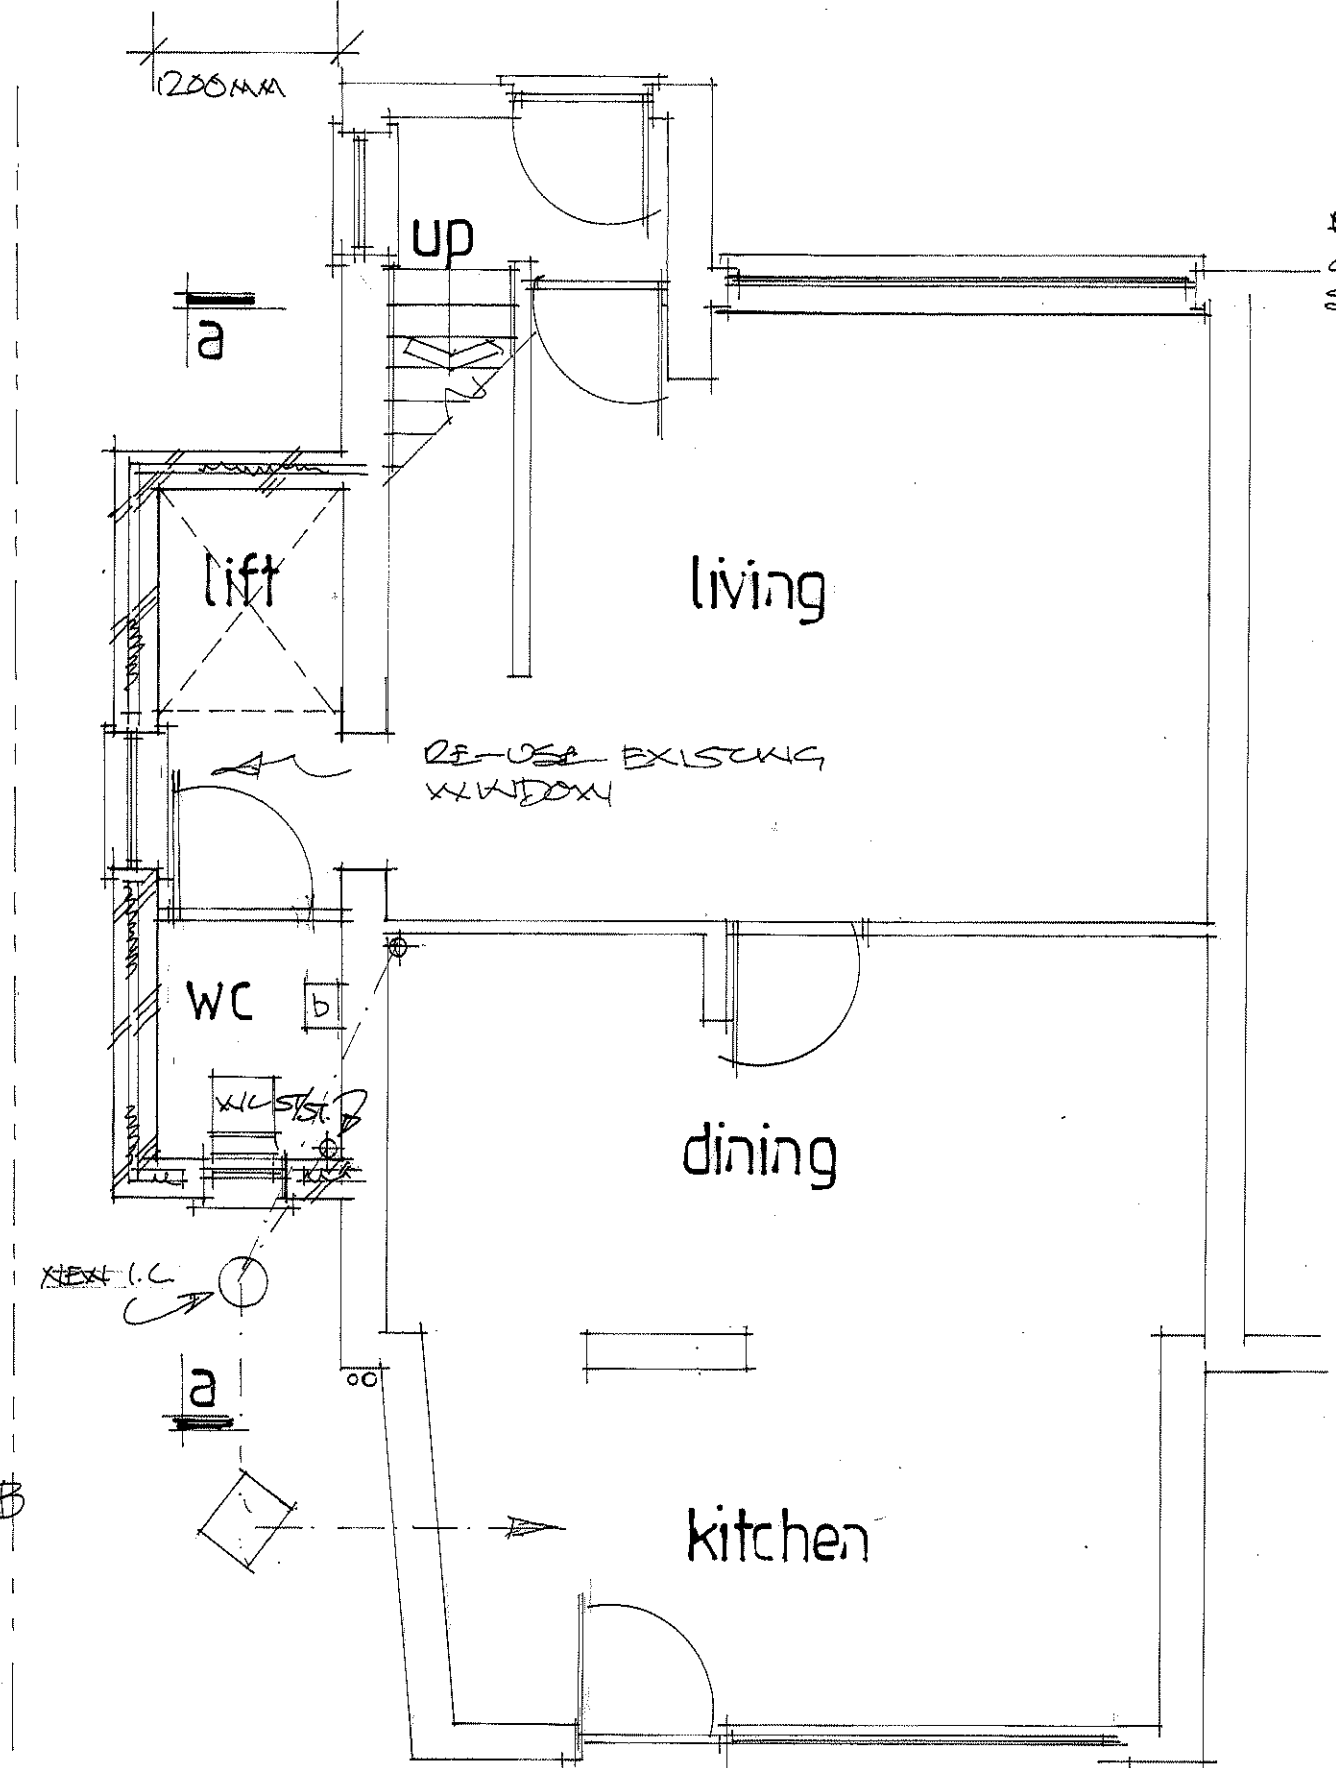


proposed ground floor

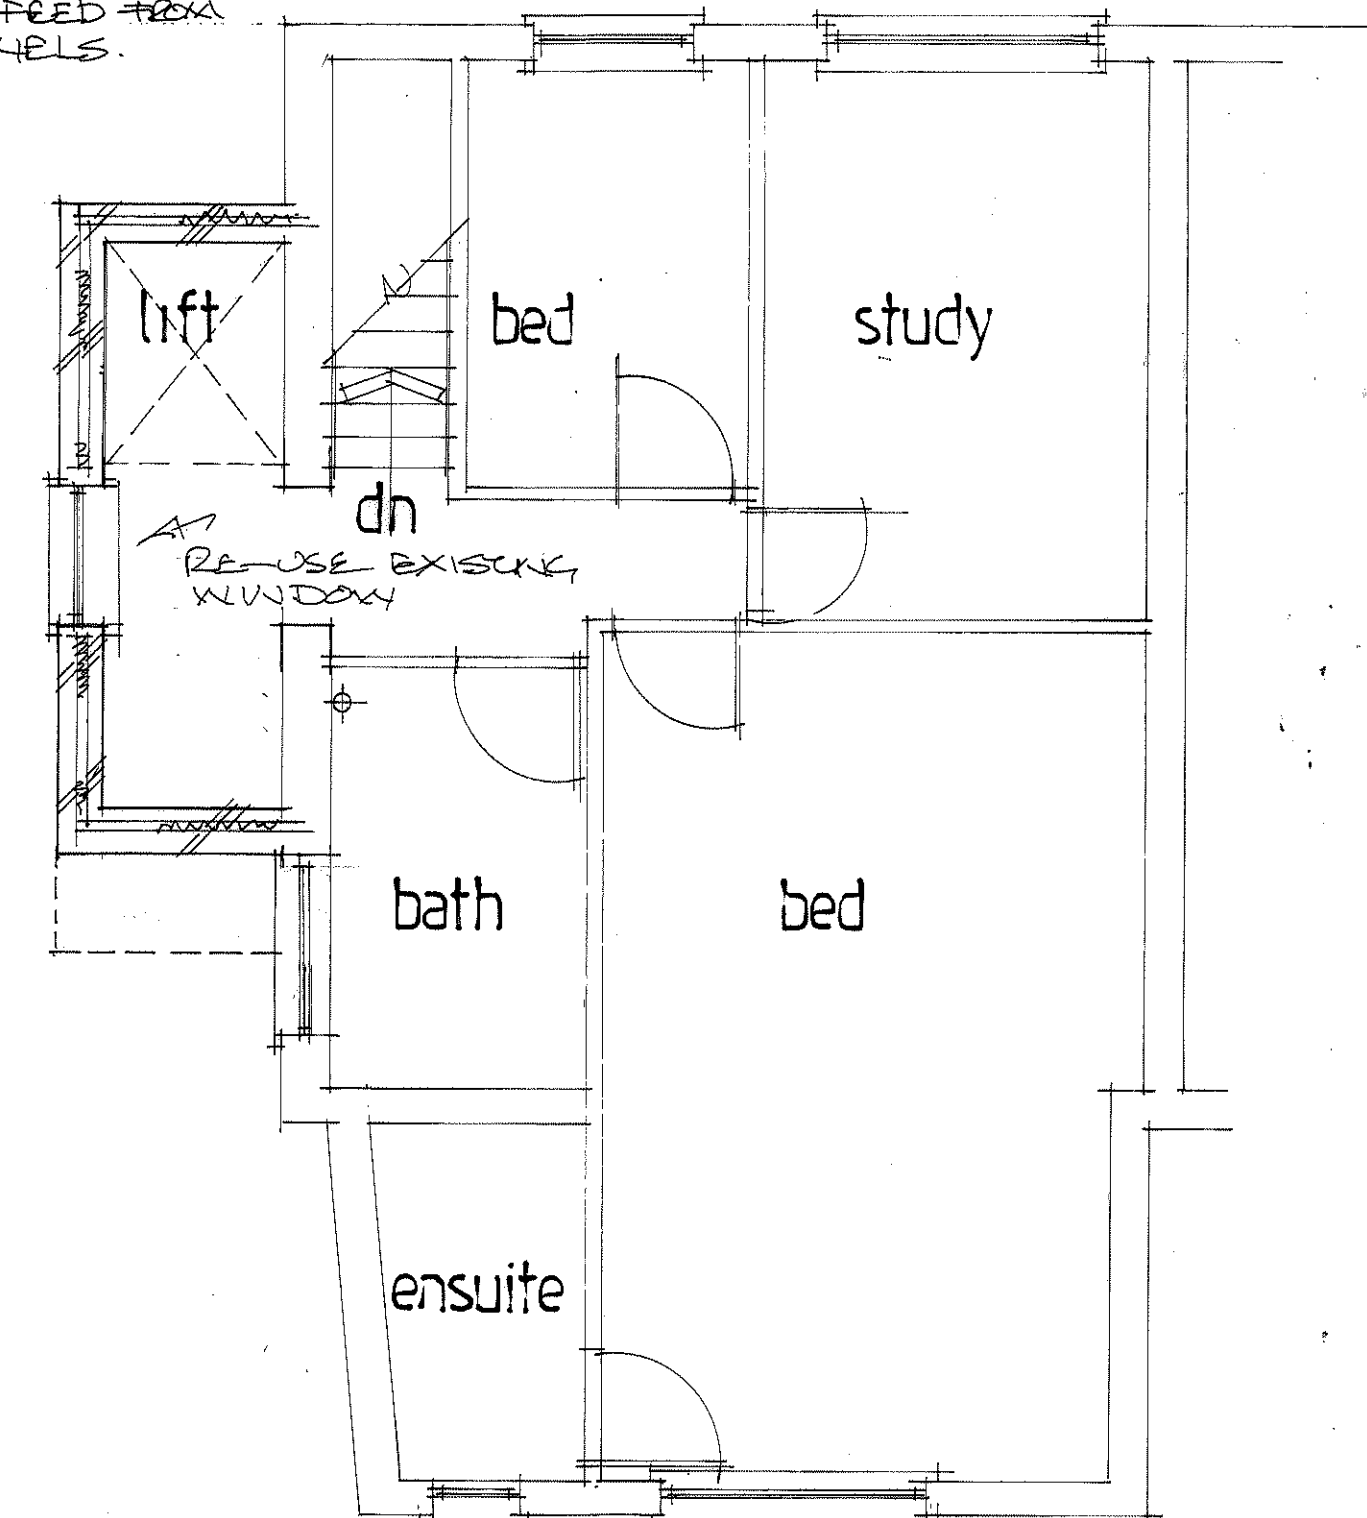


proposed first floor

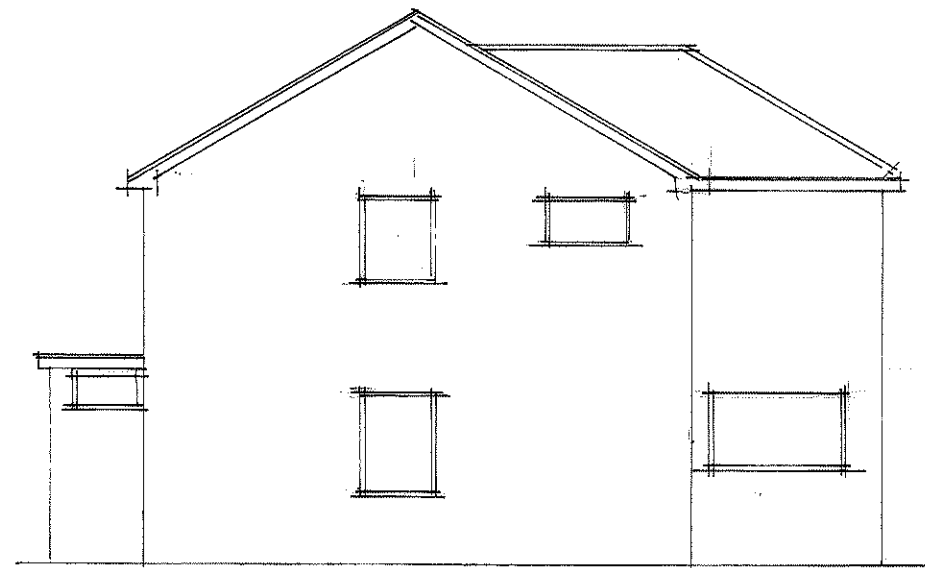


existing side

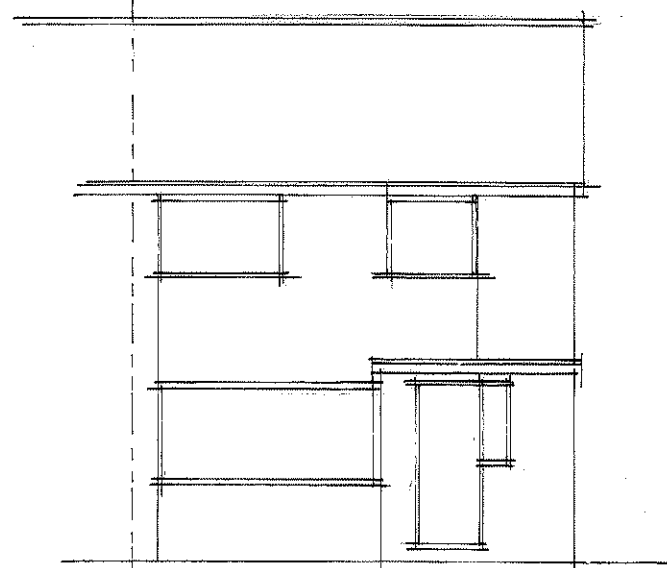


existing front

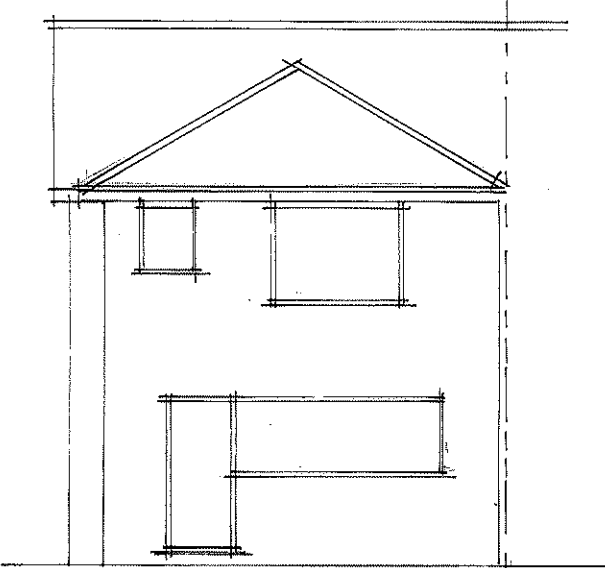


existing rear

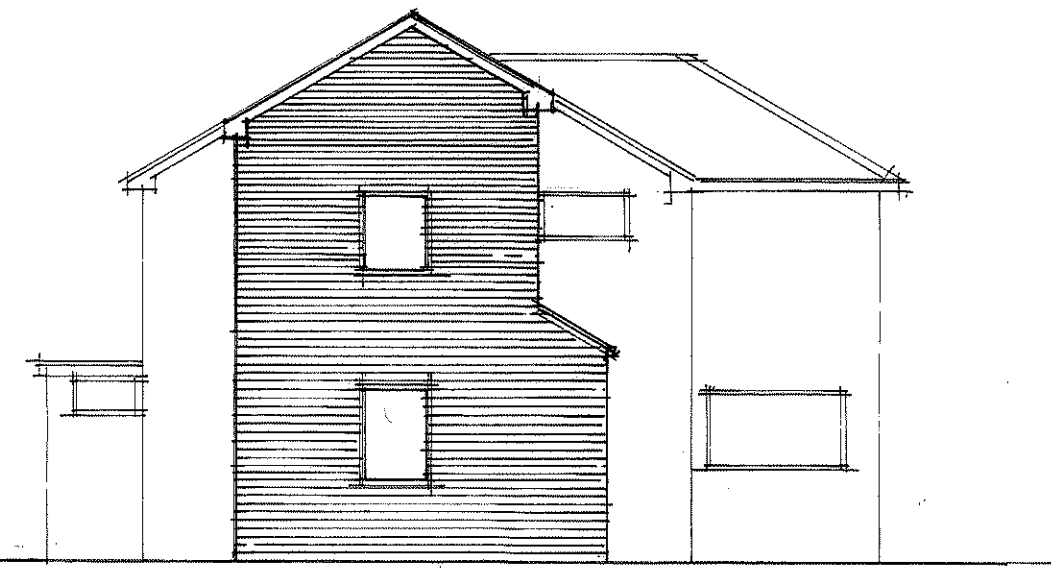


proposed side

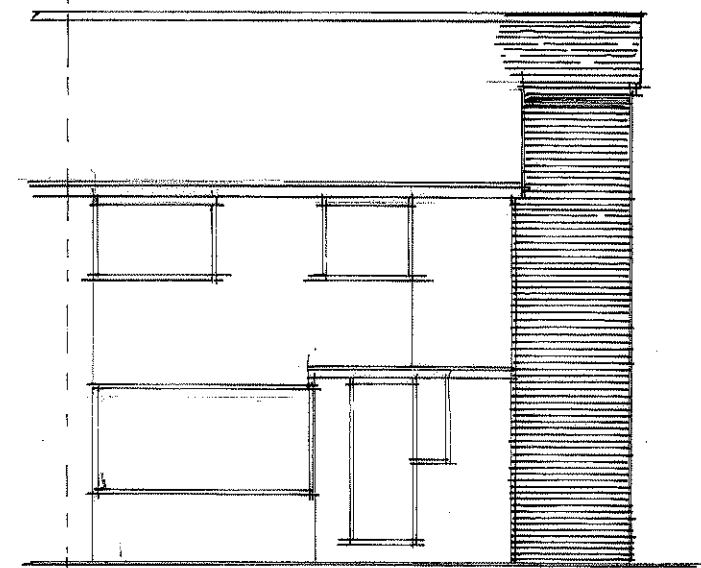

proposed front

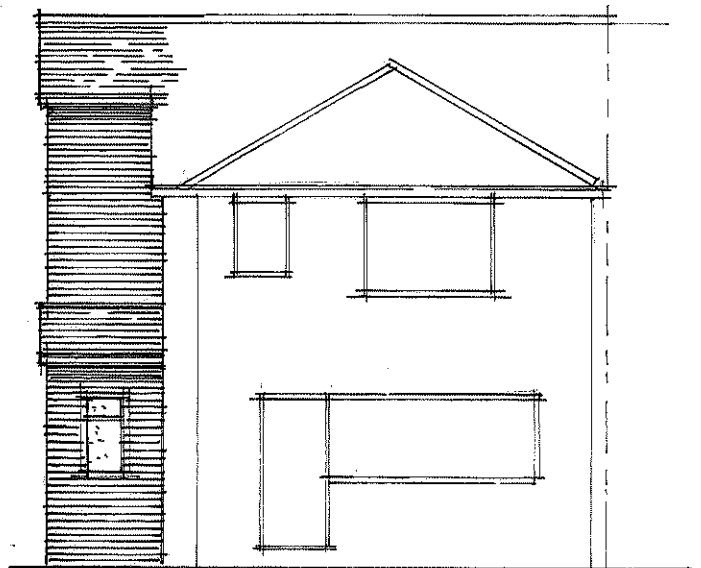

proposed rear

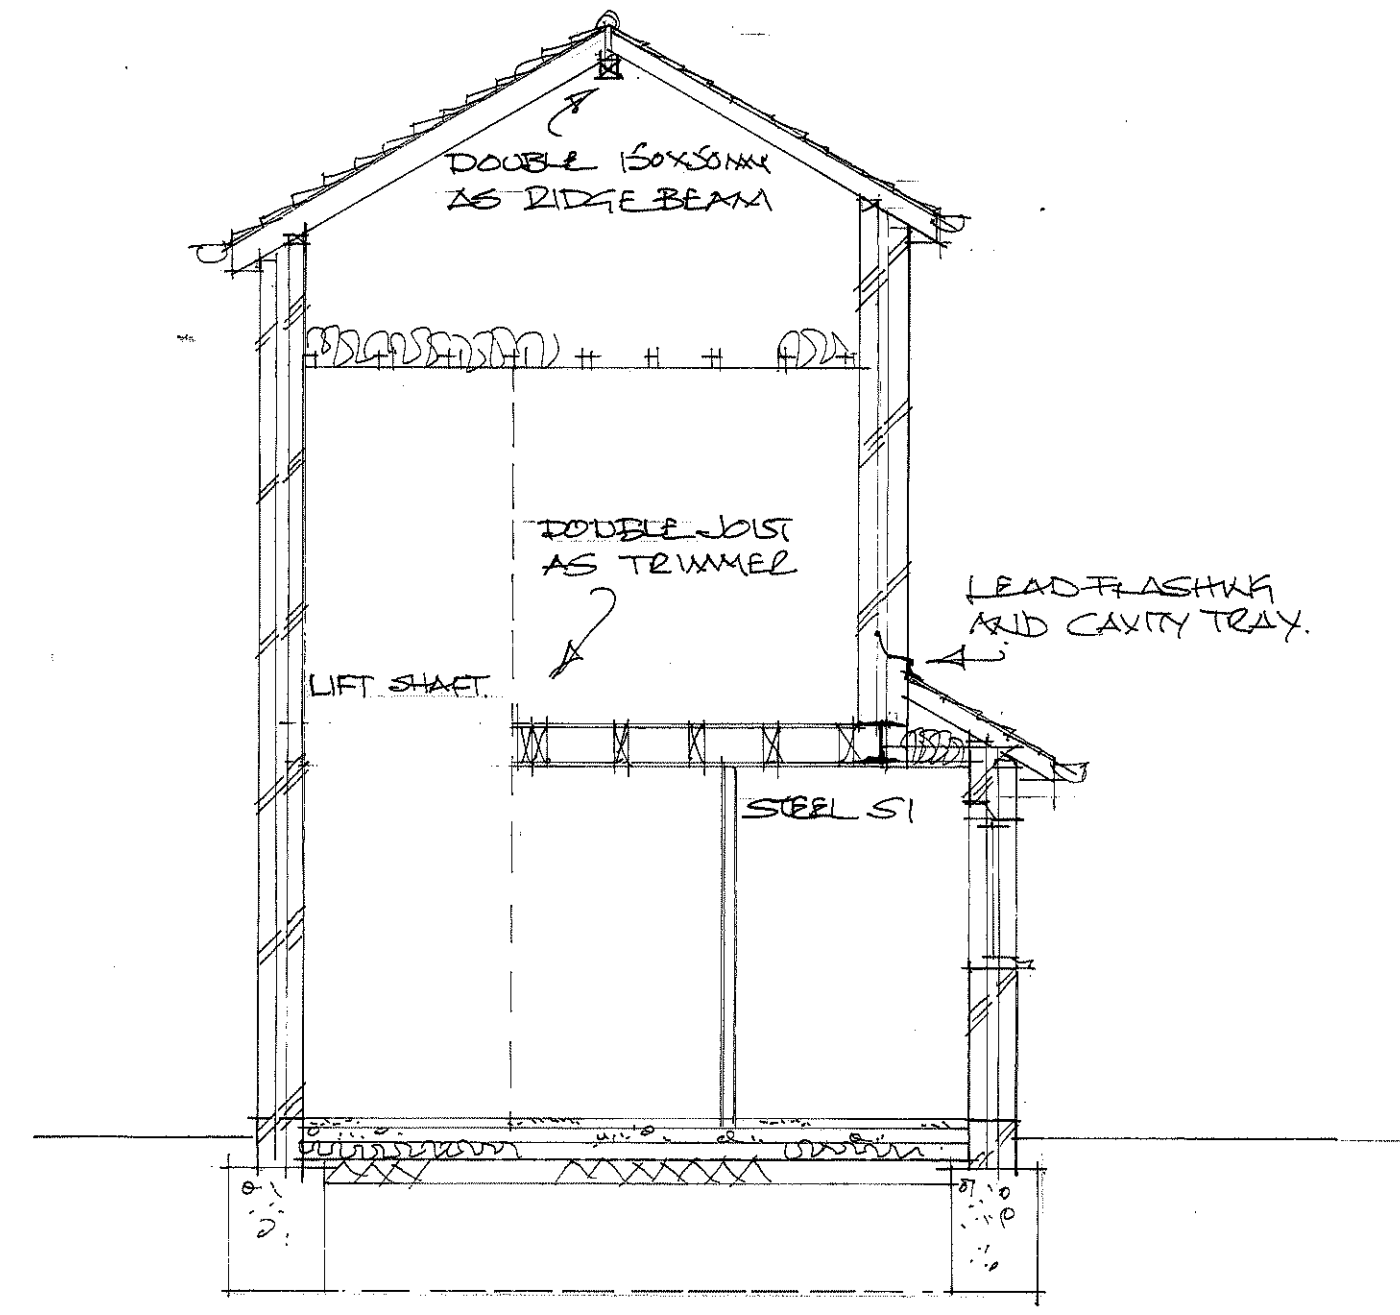

section a-a

A	Date	Revision
© copyright		
THORNS YOUNG ARCHITECTURAL		
THORNS-YOUNG LTD CHARTERED BUILDING CONSULTANTS Website: www.thornsyounge.co.uk		
Portsmouth 232 London Road North End PO2 5JQ Tel: (02392) 672 883		
Client		
MRS L. HOWARD		
Job Title		
51 KINGSCOTE ROAD WATERLOOVILLE.		
Drawing Title		
PROPOSED TWO STOREY SIDE EXTENSION HOUSING NEW LIFT.		
Scale 1:50 + 1:100		
Date OCT. 23	Drawn by CXC	
Drg. No. 7204:23		Rev.