


Application Site

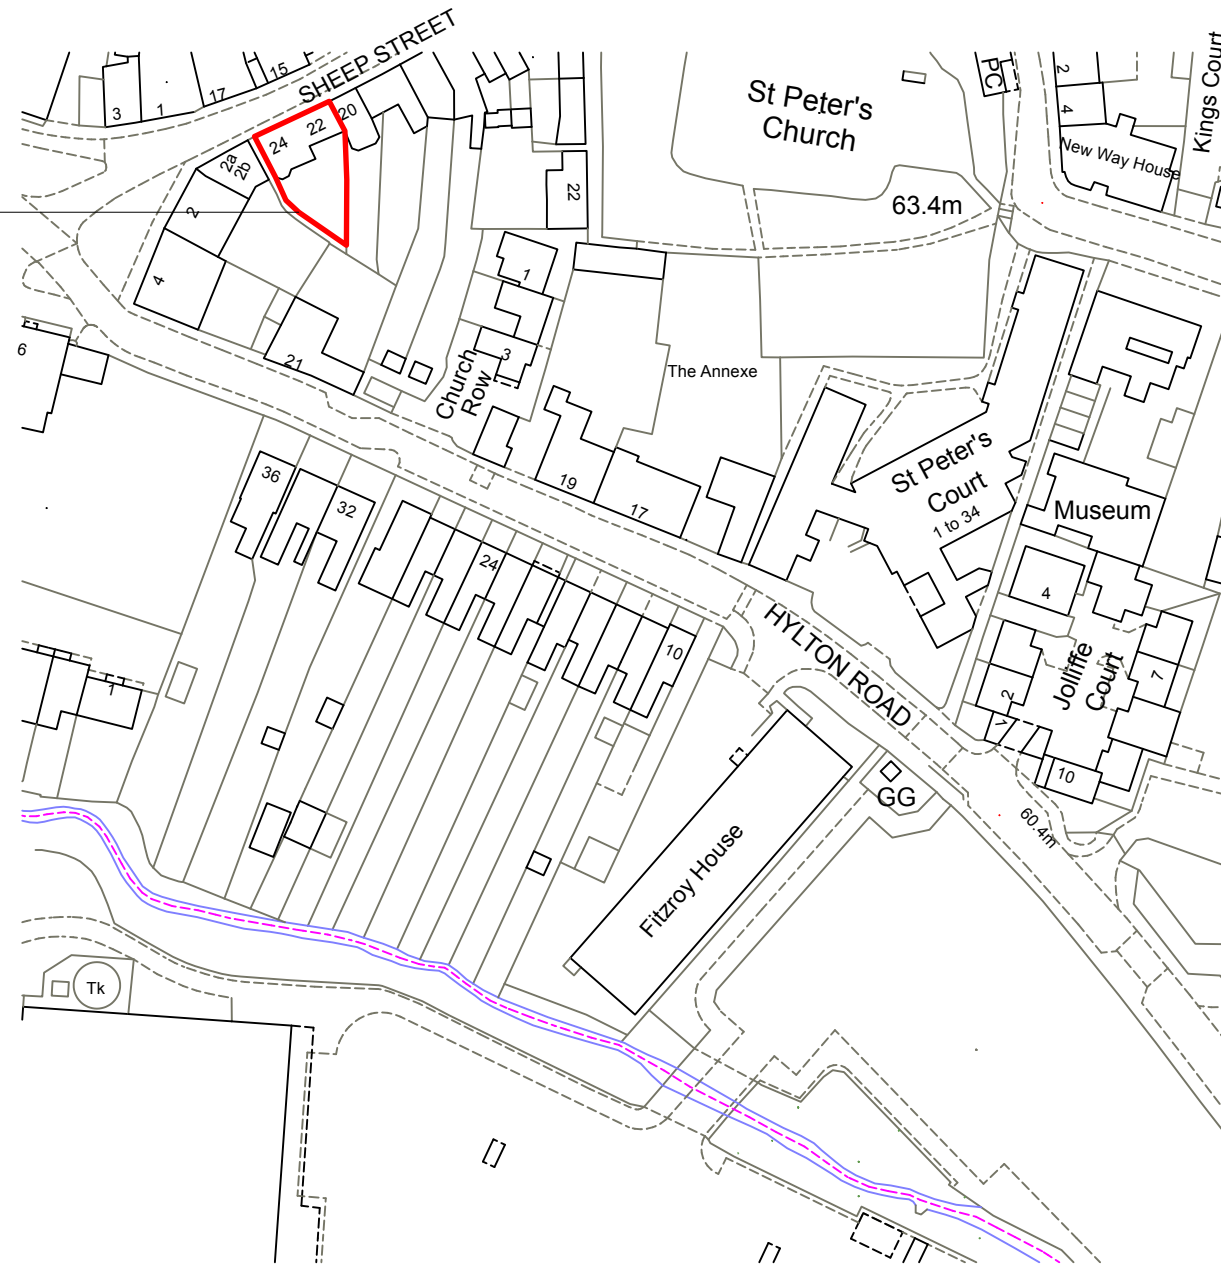

**Proposed Location Plan**  
Scale: 1:1250

Copyright licence held by VECA is number 100045241



**Notes:**  
Do not scale unless for planning purposes  
Use only figured dimensions for construction  
All dimensions to be checked and verified on site by the contractor; the architect should be notified immediately of any significant discrepancies  
All dimensions in mm (millimeters) unless otherwise states  
Ordnance Survey paper map copying license is 100045241  
SCALE IS CORRECT WHEN PRINTED ON ISO A3

Revisions	Date	Index

Client  
**Mr & Mrs Ferrol**

Job Title  
Window Replacement  
LBC  
22 Sheep Street  
Petersfield  
GU32 3JX

Drawing Title  
**Location Plan**

**VECA**  
Architects

28a The Spain  
Petersfield  
Hampshire  
GU32 3LA

Tel: 01730 264499  
e-mail: studio@veca.co.uk



Drawn: HE Scale: 1:1250 at A3 Date: 07-09-23

Job Number/ Drawing Number: **540 -01** Rev: