


3 Panel Layout
BM-PANELS Scale: 1:50

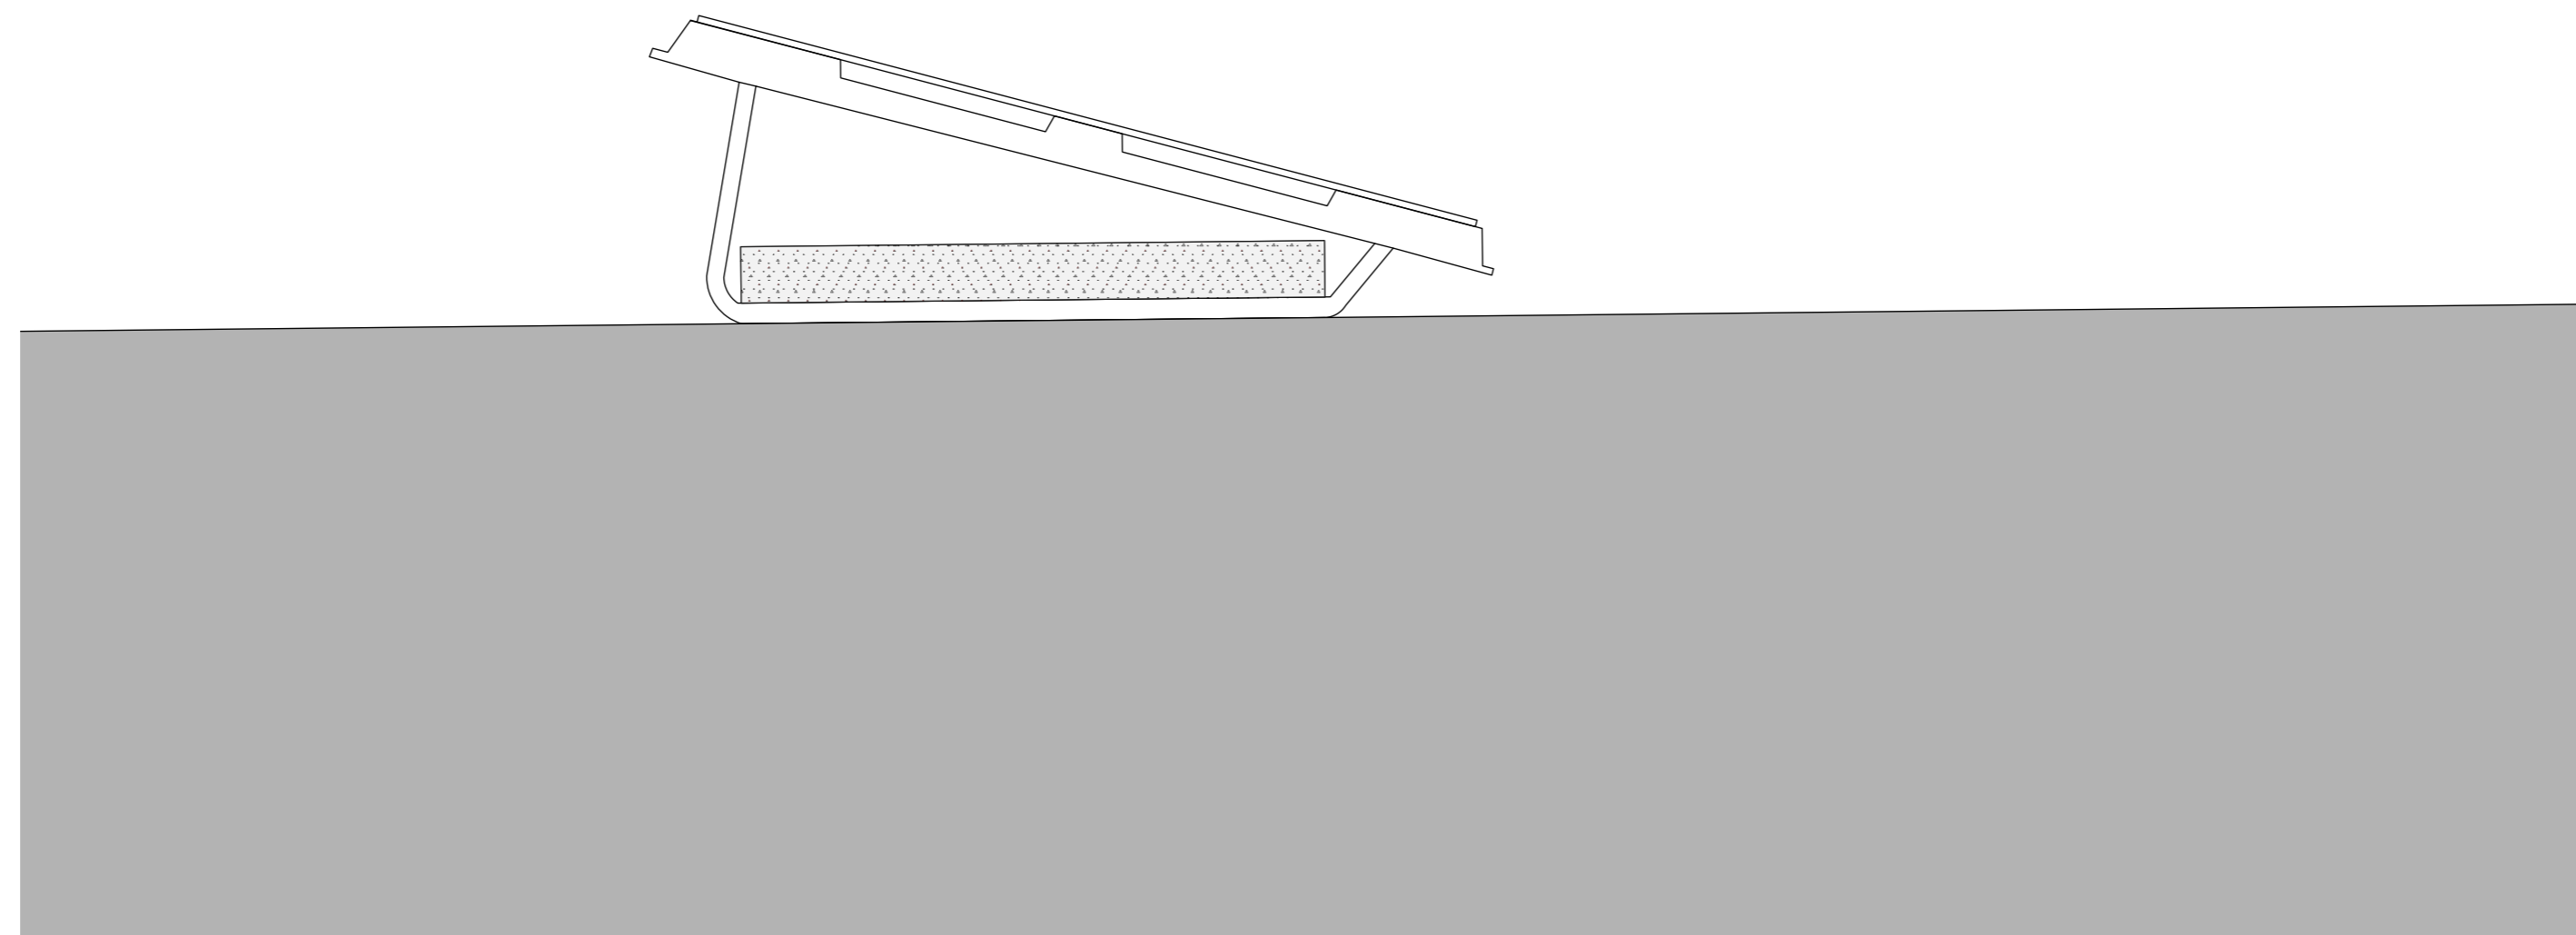

4 Basic Section
BM-PANELS Scale: 1:20

Notes:

Client

Project

Drawing

Date Drawn Checked Approved LS

Issued For **Proposal**

Scale: Varied

Drawing Number

Revision

0