
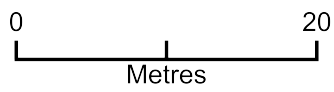


# Chimneys to fix

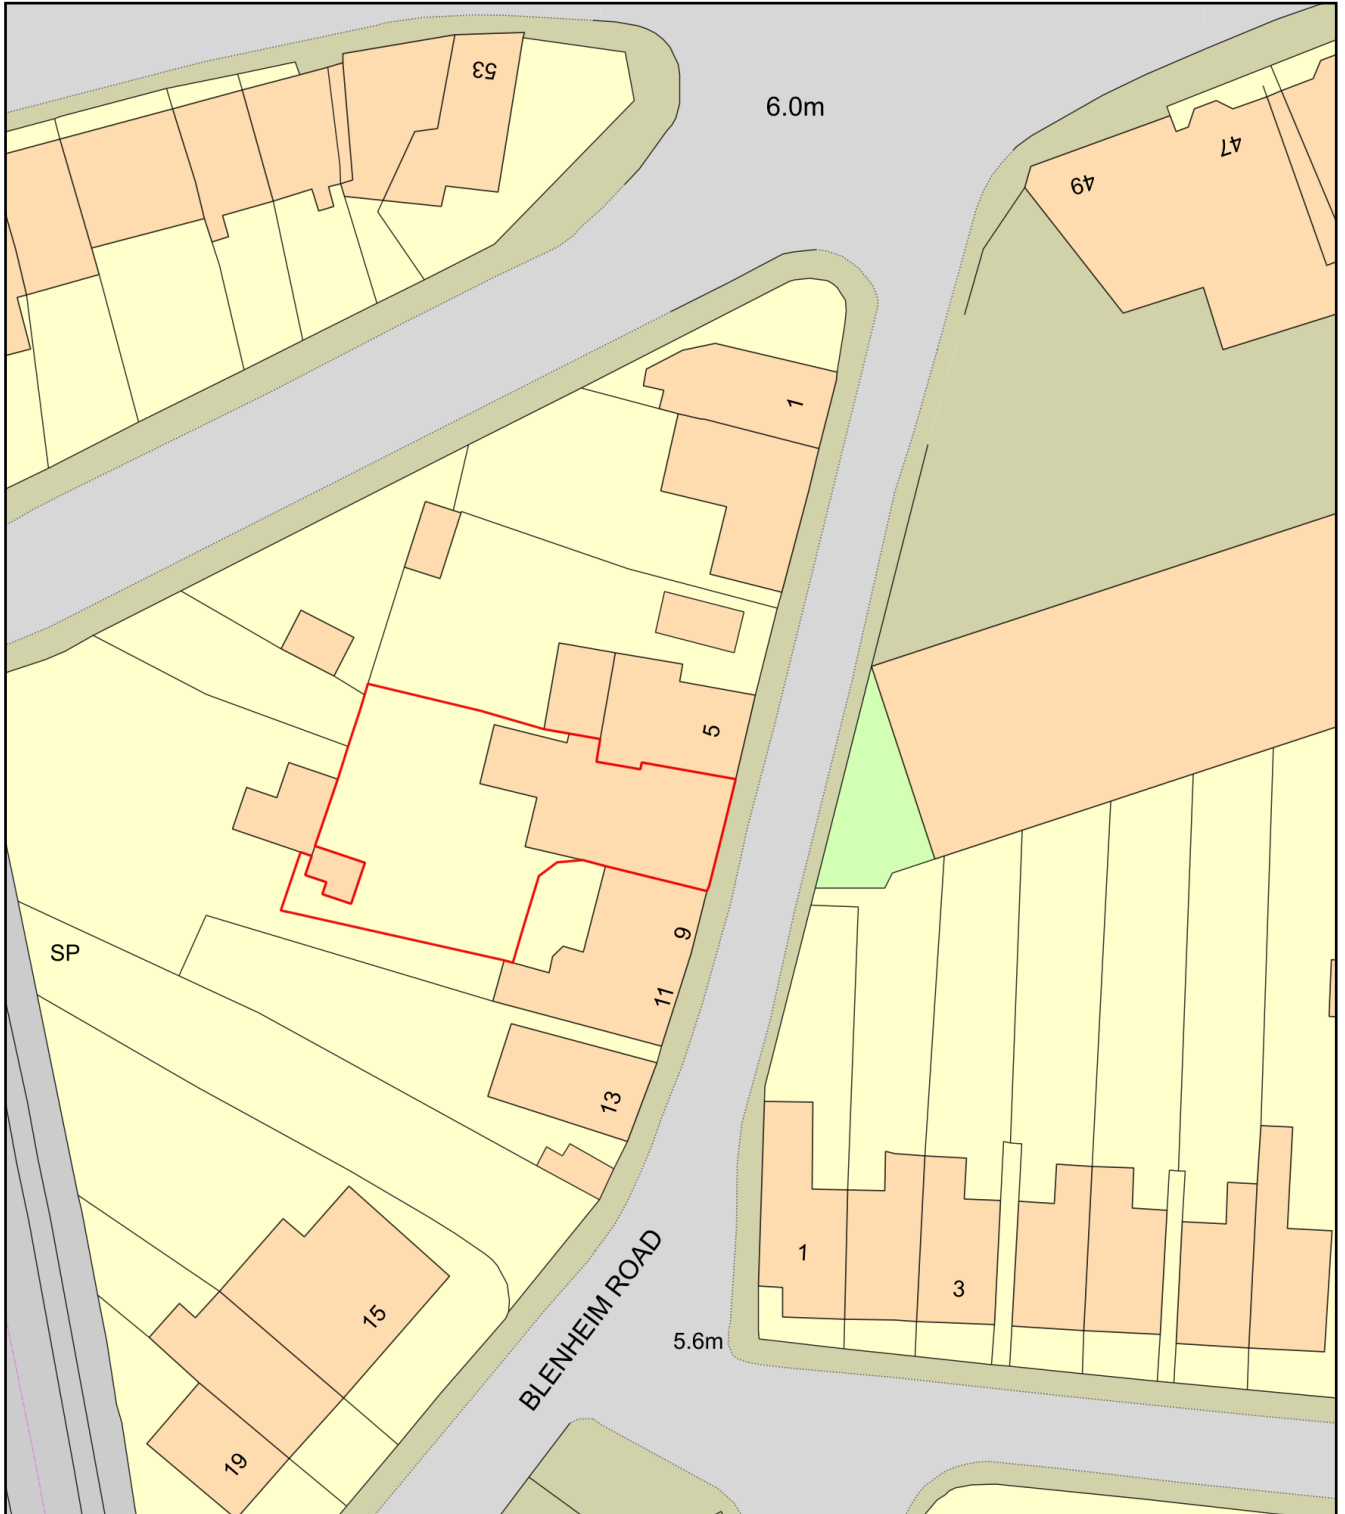

Plan Produced for: Cynthia Barlow

Date Produced: 10 Oct 2023

Plan Reference Number: TQRQM23283131036659

Scale: 1:500 @ A4