
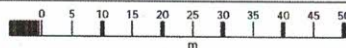


Whitethorn, Front Street

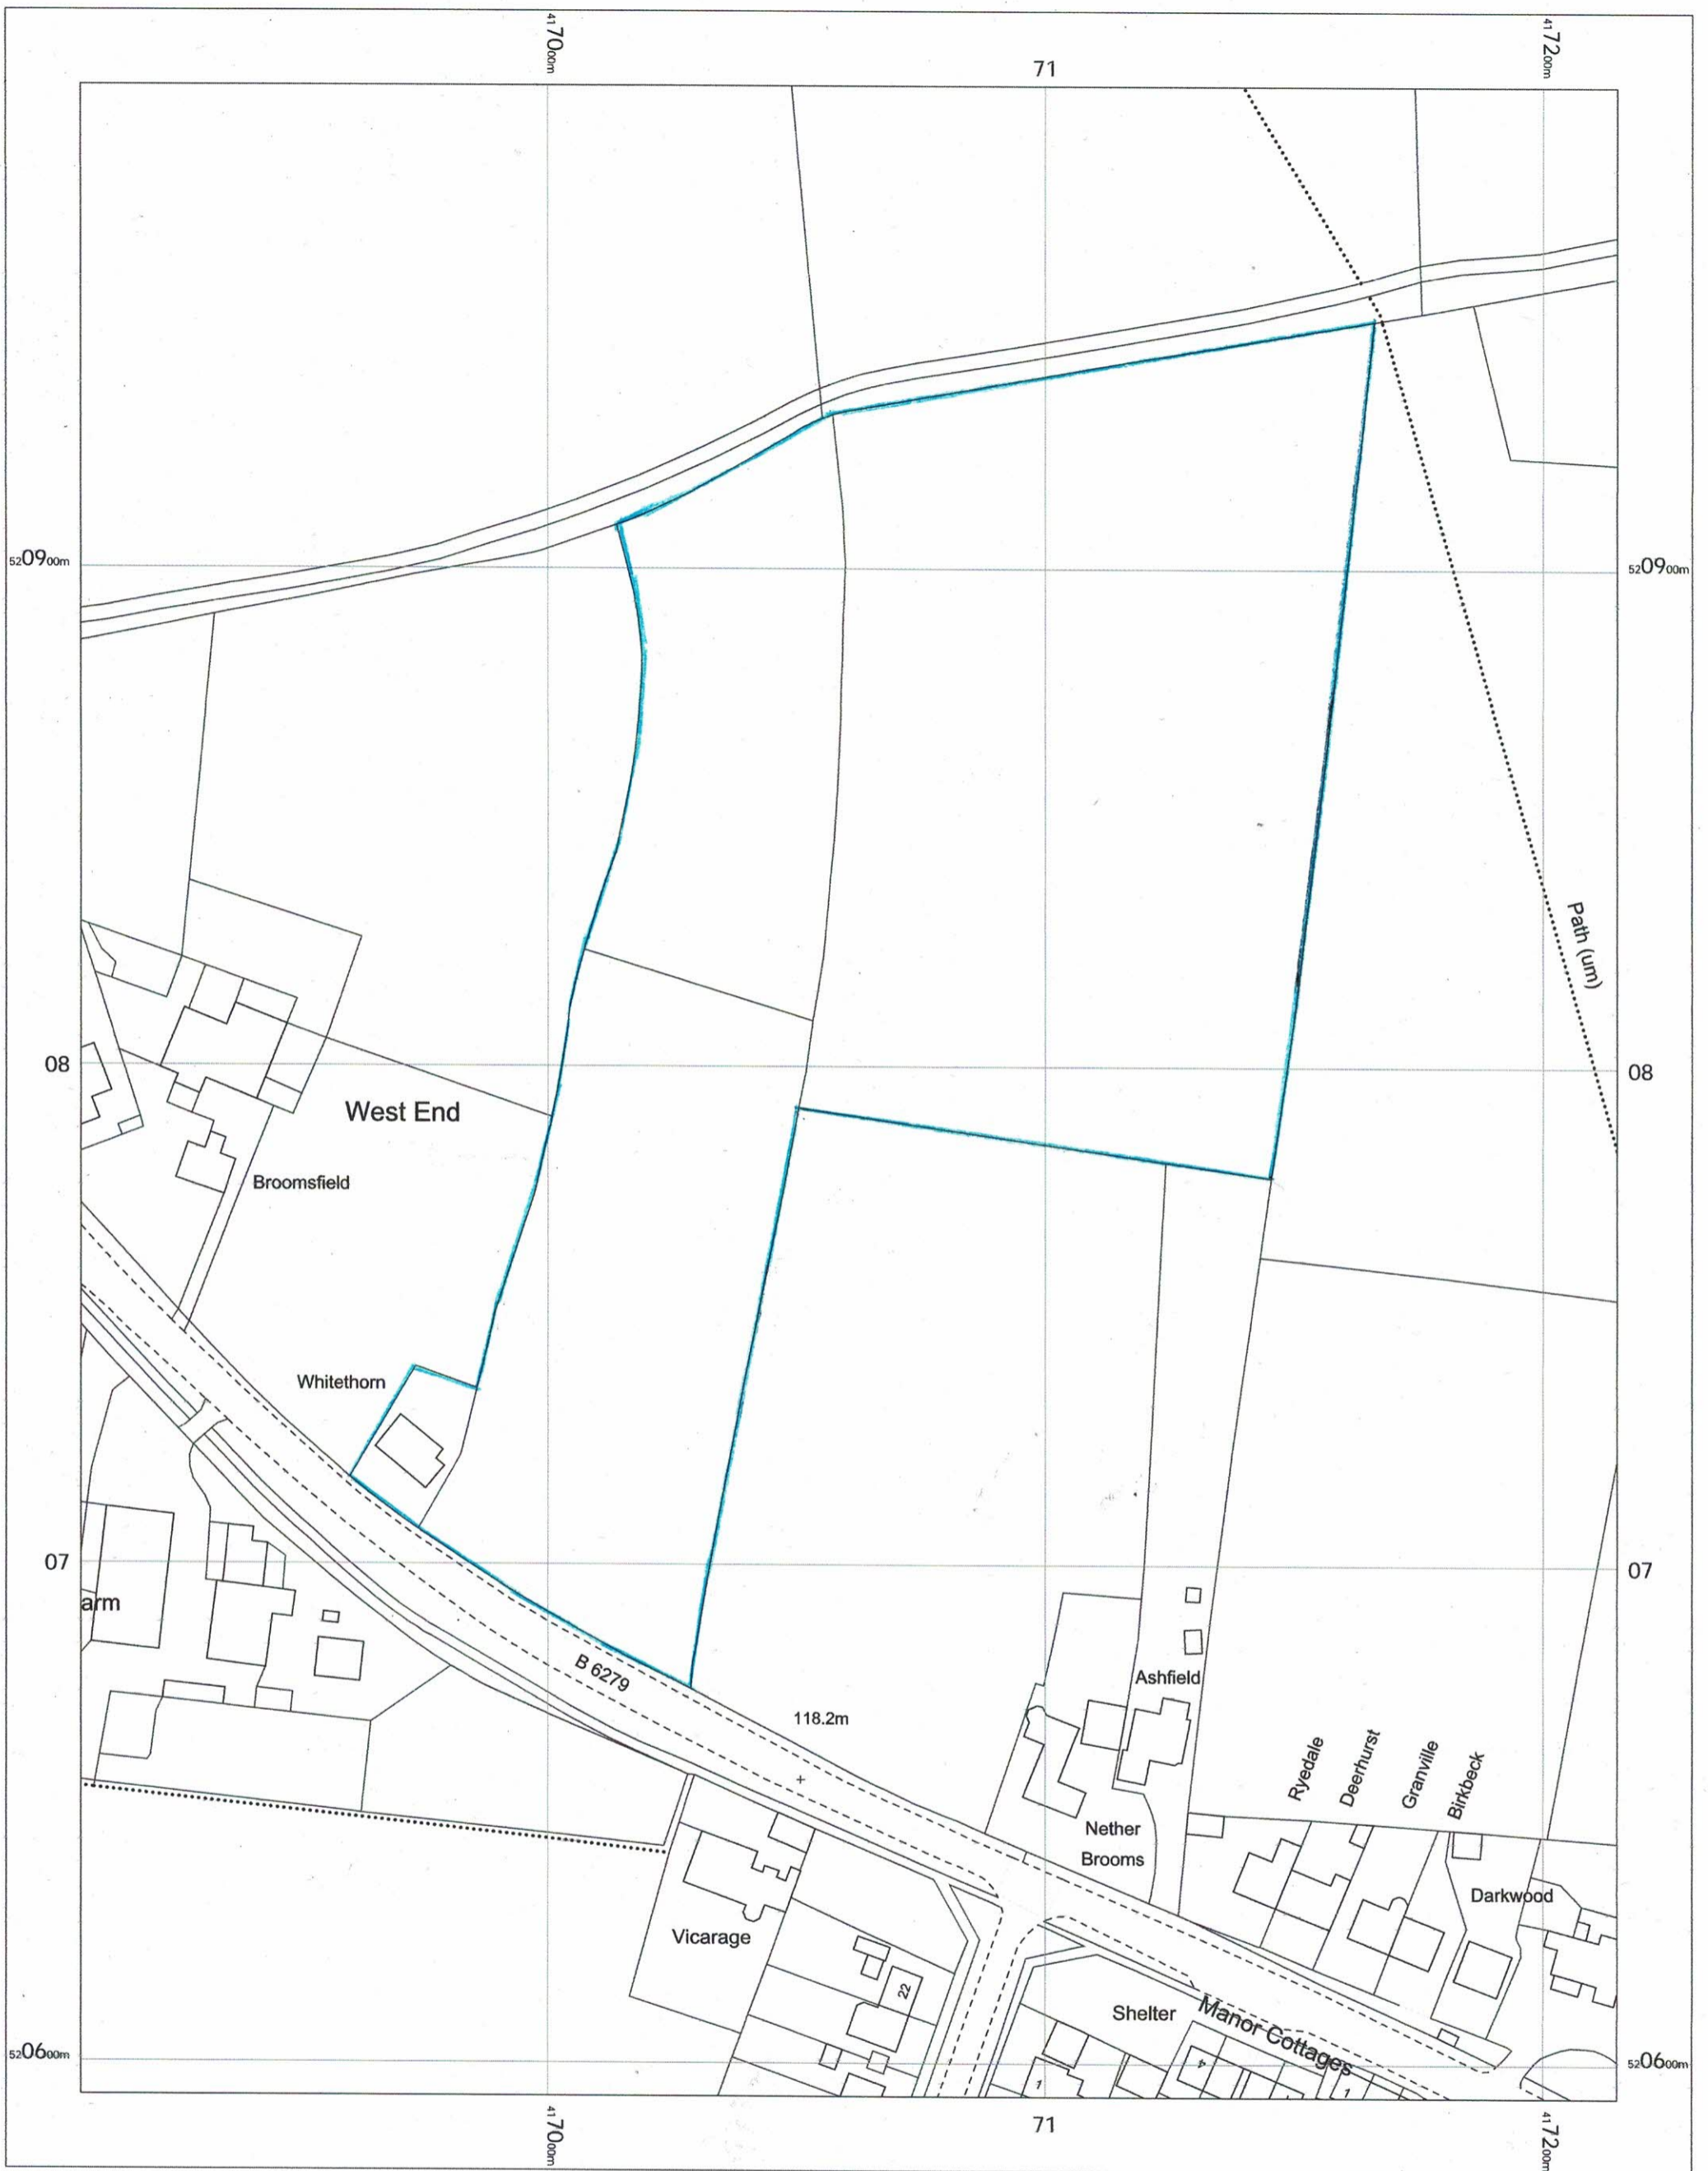

OS MasterMap 1250/2500/10000 scale
Tuesday, September 26, 2023, ID: BLJT-01127351
www.planningapplicationmaps.co.uk

1:1250 scale print at A3, Centre: 417061 E, 520795 N

©Crown Copyright Ordnance Survey. Licence no. 100051661

