
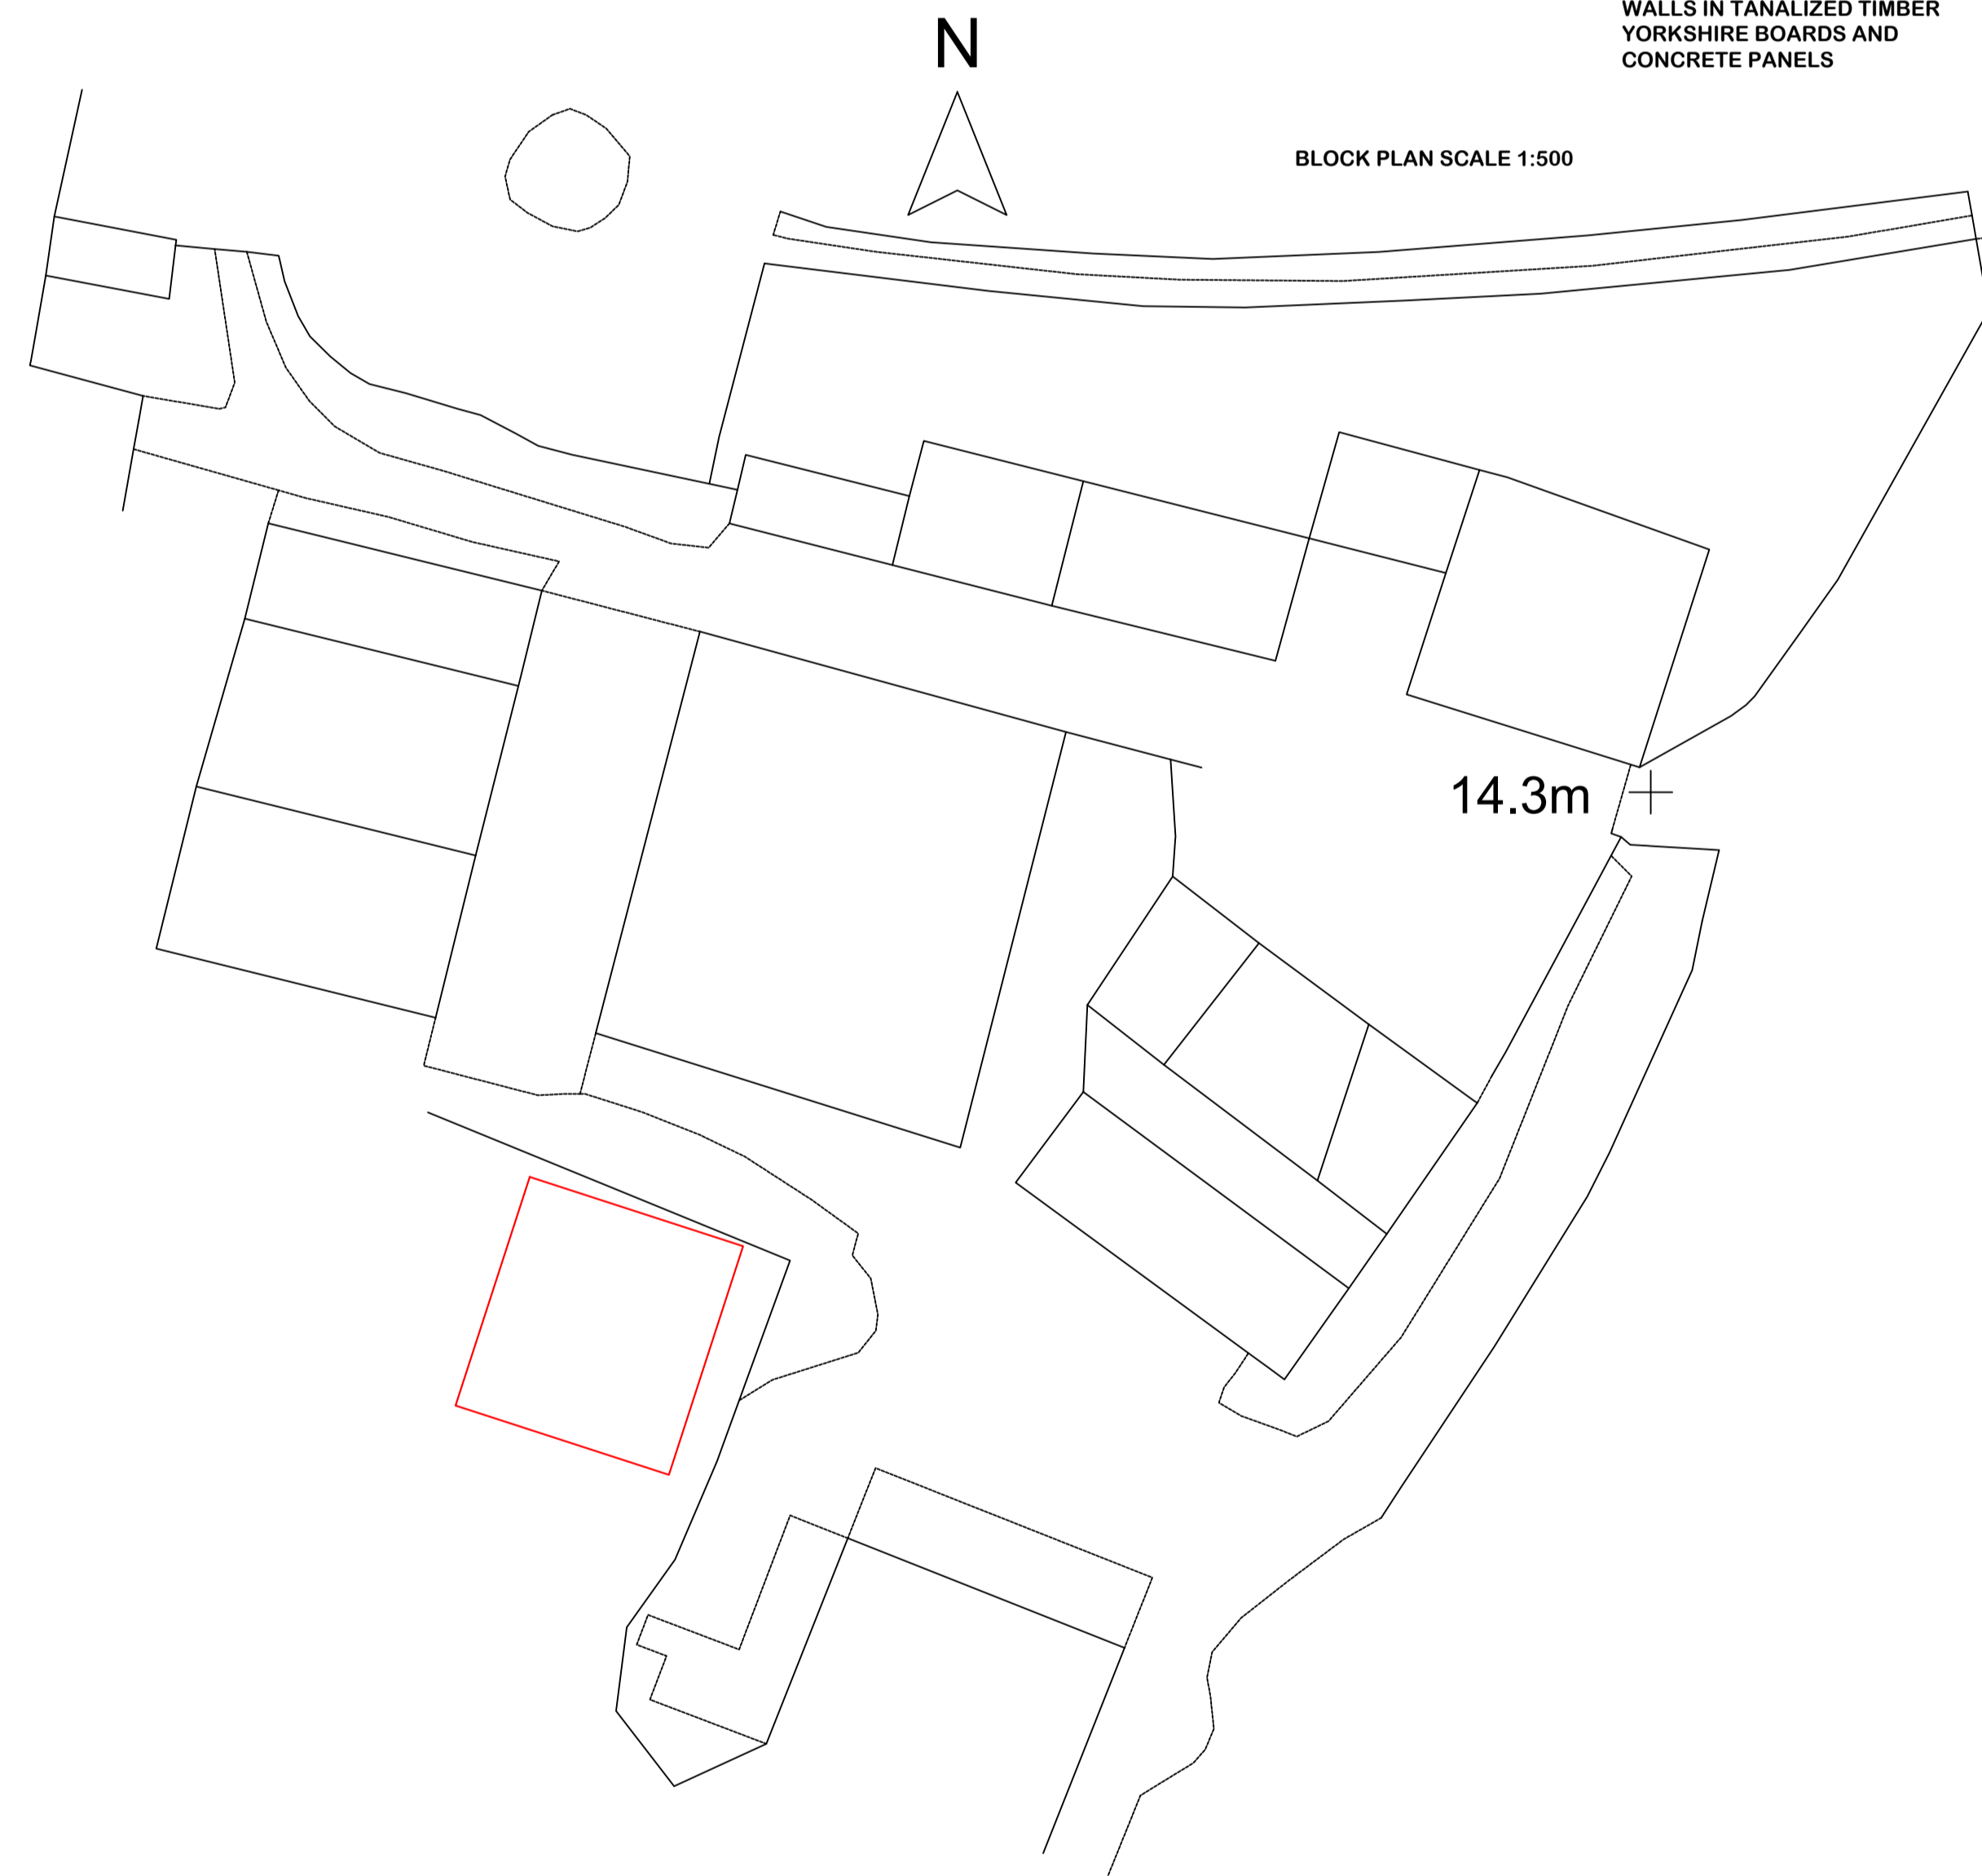



PLAN VIEW

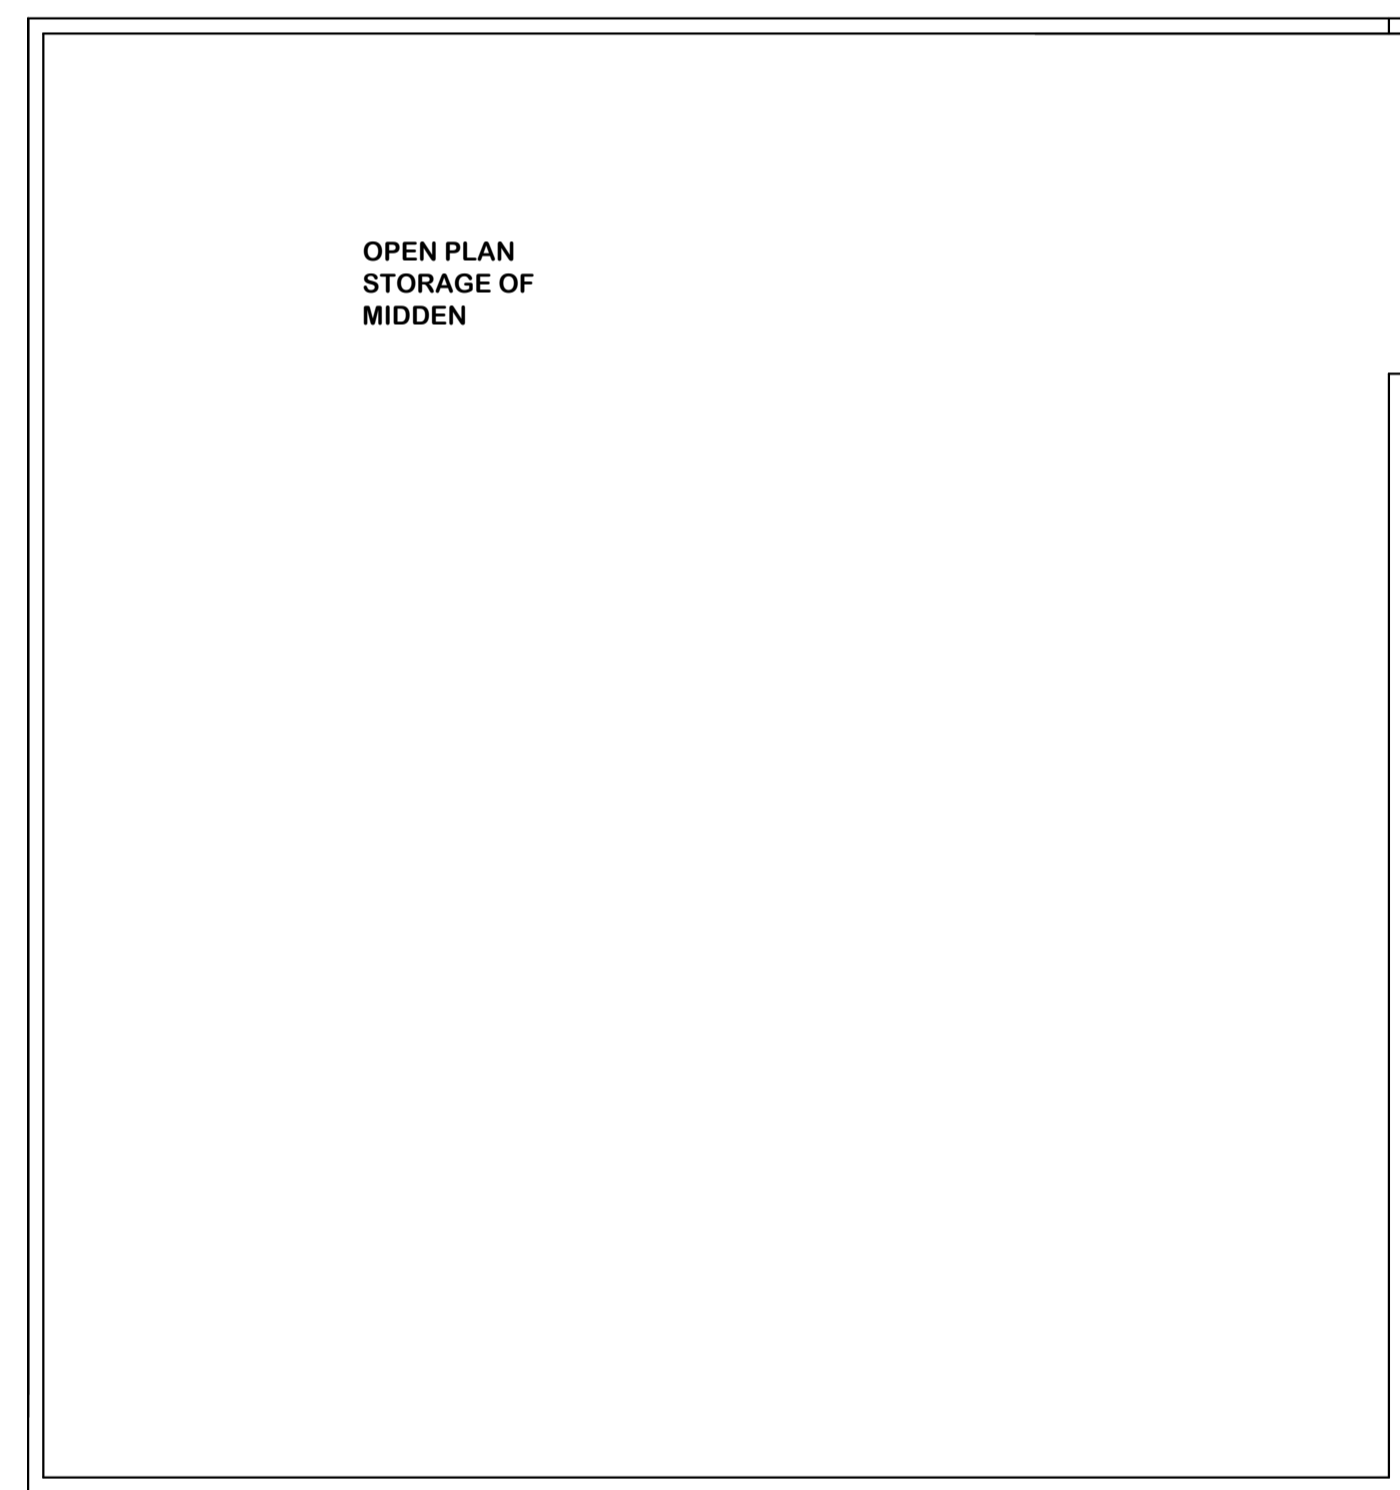

MATERIALS:- ROOF IN NATURAL GREY PROFILE 6 CEMENT FIBRE SHEETS  
WALLS IN TANALIZED TIMBER YORKSHIRE BOARDS AND CONCRETE PANELS

<p><b>DRAWN BY:</b></p>  <p>Office A, Bradley Hill Farm, Cloughton on Brock, Preston, Lancashire. PR3 0GA Telephone 01995 640135. Mobile 07813 296 287 e-mail: met@mlplanning.org</p>	<p><b>CLIENT:</b> MR P GARDNER <b>PROJECT:</b> AGRICULTURAL STORAGE BUILDING (MIDDEN) <b>LOCATION:</b> NATEBY HALL FARM, FORD GREEN, PRESTON PR3 0JQ</p>	<p><b>DATE:</b> 11TH OCTOBER 2023 <b>DWG NO:</b> MUPG/6212 <b>SCALE:</b> 1:100 1:500 A0</p>
--	--	---