



Detailed Plan of Proposed Typical Window Profile @ 1:2
(shown with sash open for clarity)

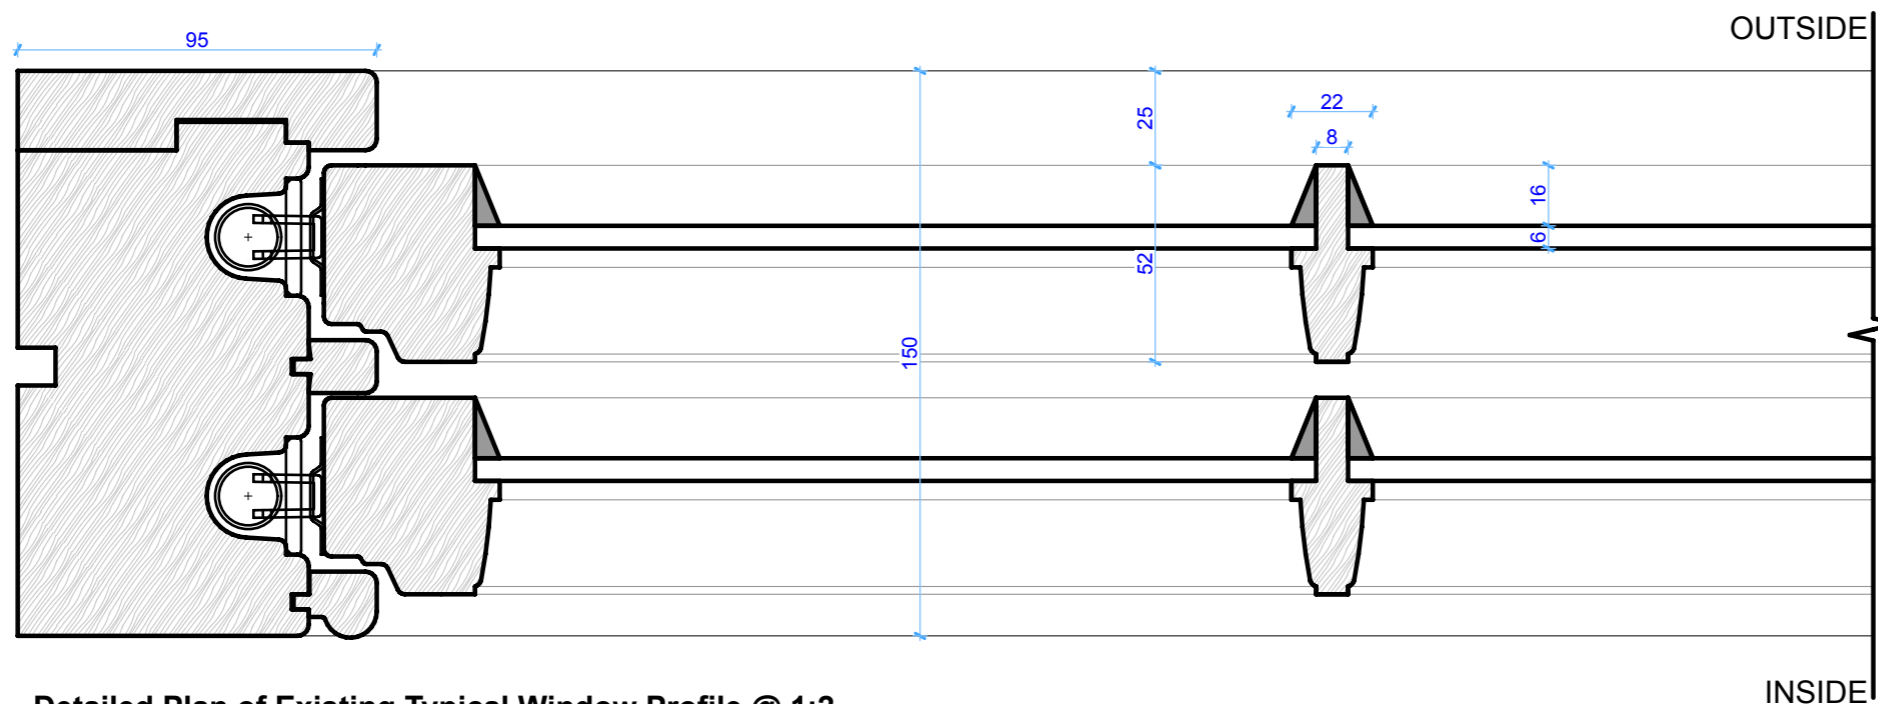

Detailed Plan of Existing Typical Window Profile @ 1:2
(shown with sash open for clarity)

NOTE:
 1) © This drawing is the property of Crayon Architects and should not be copied, reproduced or used for the purpose other than which it has been prepared.
 2) All dimensions to be checked on site.
 3) Any discrepancies found in the plans, dimensions, existing conditions or any apparent error to be pointed out to the architect prior to commencement of work.

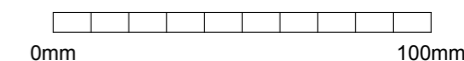

Rev Amendments Date Drawn By



Office 12, 25 The Crescent, Plymouth, PL1 3AD
 01752 242073 www.crayonarchitecture.co.uk

client
Mr & Mrs Jenkins
 job title
Replacement Windows
 Woodside Cottage, 1 Woodside, Plymouth, PL4 8QE

drawing name
Window Details 1

drawing status
LISTED BUILDING APPLICATION

drawn by checked by date
DA AA Oct '23

drawing number scale
2309_LB15 1:2@A3