


All dimensions are in mm and angles in degrees unless otherwise noted.


All elevations (levels) are in meters.

Architectural drawings must always be read in conjunction with all other relevant services drawings and contract documents. Any discrepancy between these drawings and documents should be reported to the architect for clarification and verification.

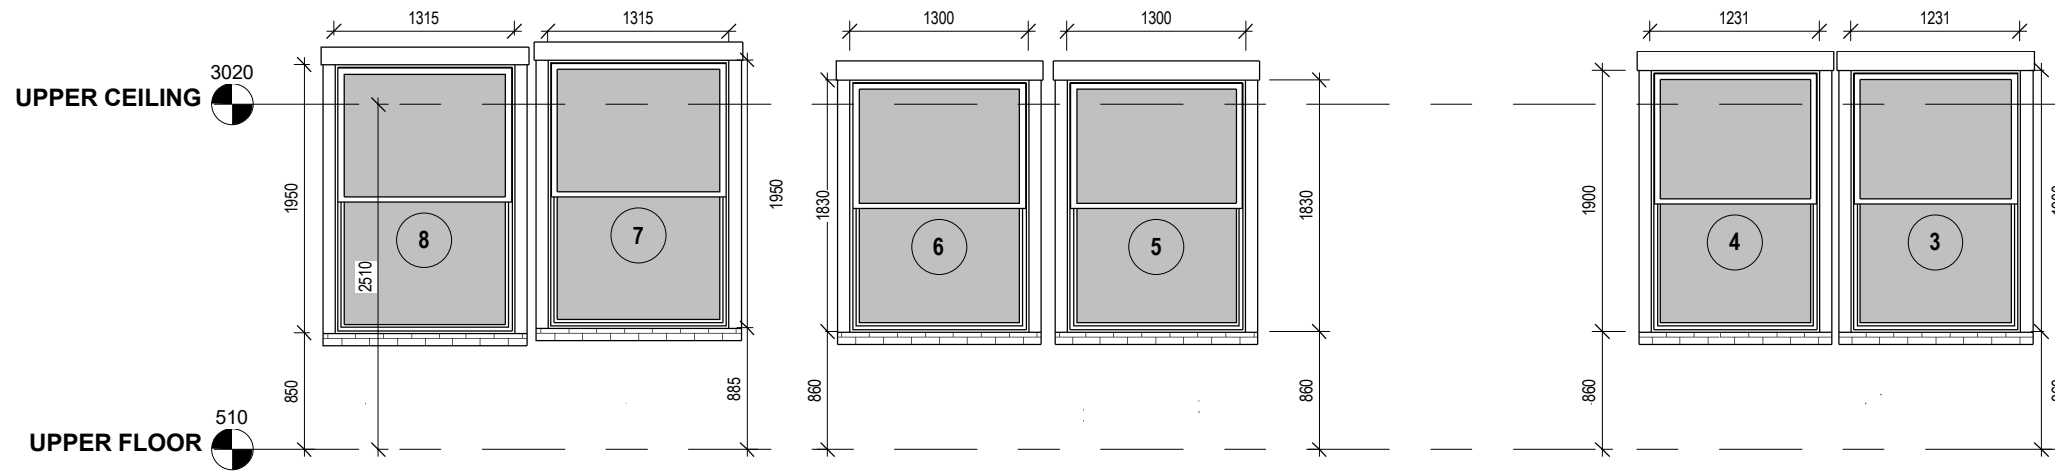

Issued for:

| Rev | Date | Description |
|-----|----------|-------------------------|
| 3 | 18.09.23 | Heritage Statement |
| 4 | 10.10.23 | Listed Building Consent |

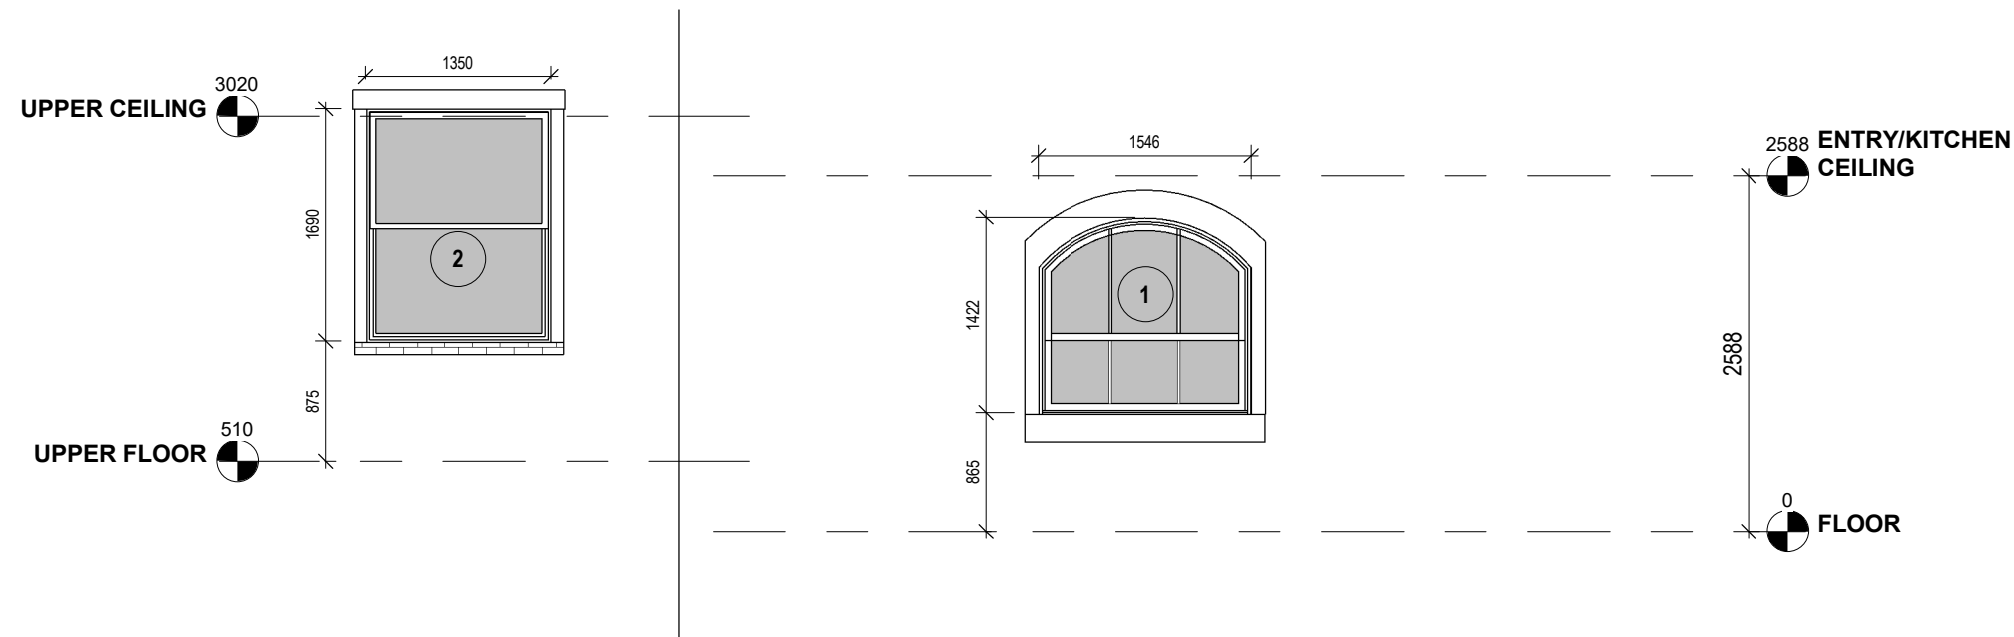

COTTI/TROLESE ARCHITECTS

Architects/ lead Consultants

www.cottitrolese.com
info@cottitrolese.com
#cottitrolese

Title:

Windows elevations

Project name:

Client:

Flat 13, Craig's Court 25 Whitehall, LONDON SW1A 2BS
TRECOUK Ltd

Drawn by:

Checked by:

Approved by:

Charlotte S.

Sam Jackson

Purpose of Issue:

Scale/ Format:

Revision:

Listed Building Consent

1 : 50

P2

Date:

Status

Drawing Number:

10/10/2023

Listed Building Consent

104