
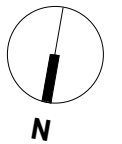


All dimensions are in mm and angles in degrees unless otherwise noted.

All elevations (levels) are in meters.

Architectural drawings must always be read in conjunction with all other relevant services drawings and contract documents. Any discrepancy between these drawings and documents should be reported to the architect for clarification and verification.

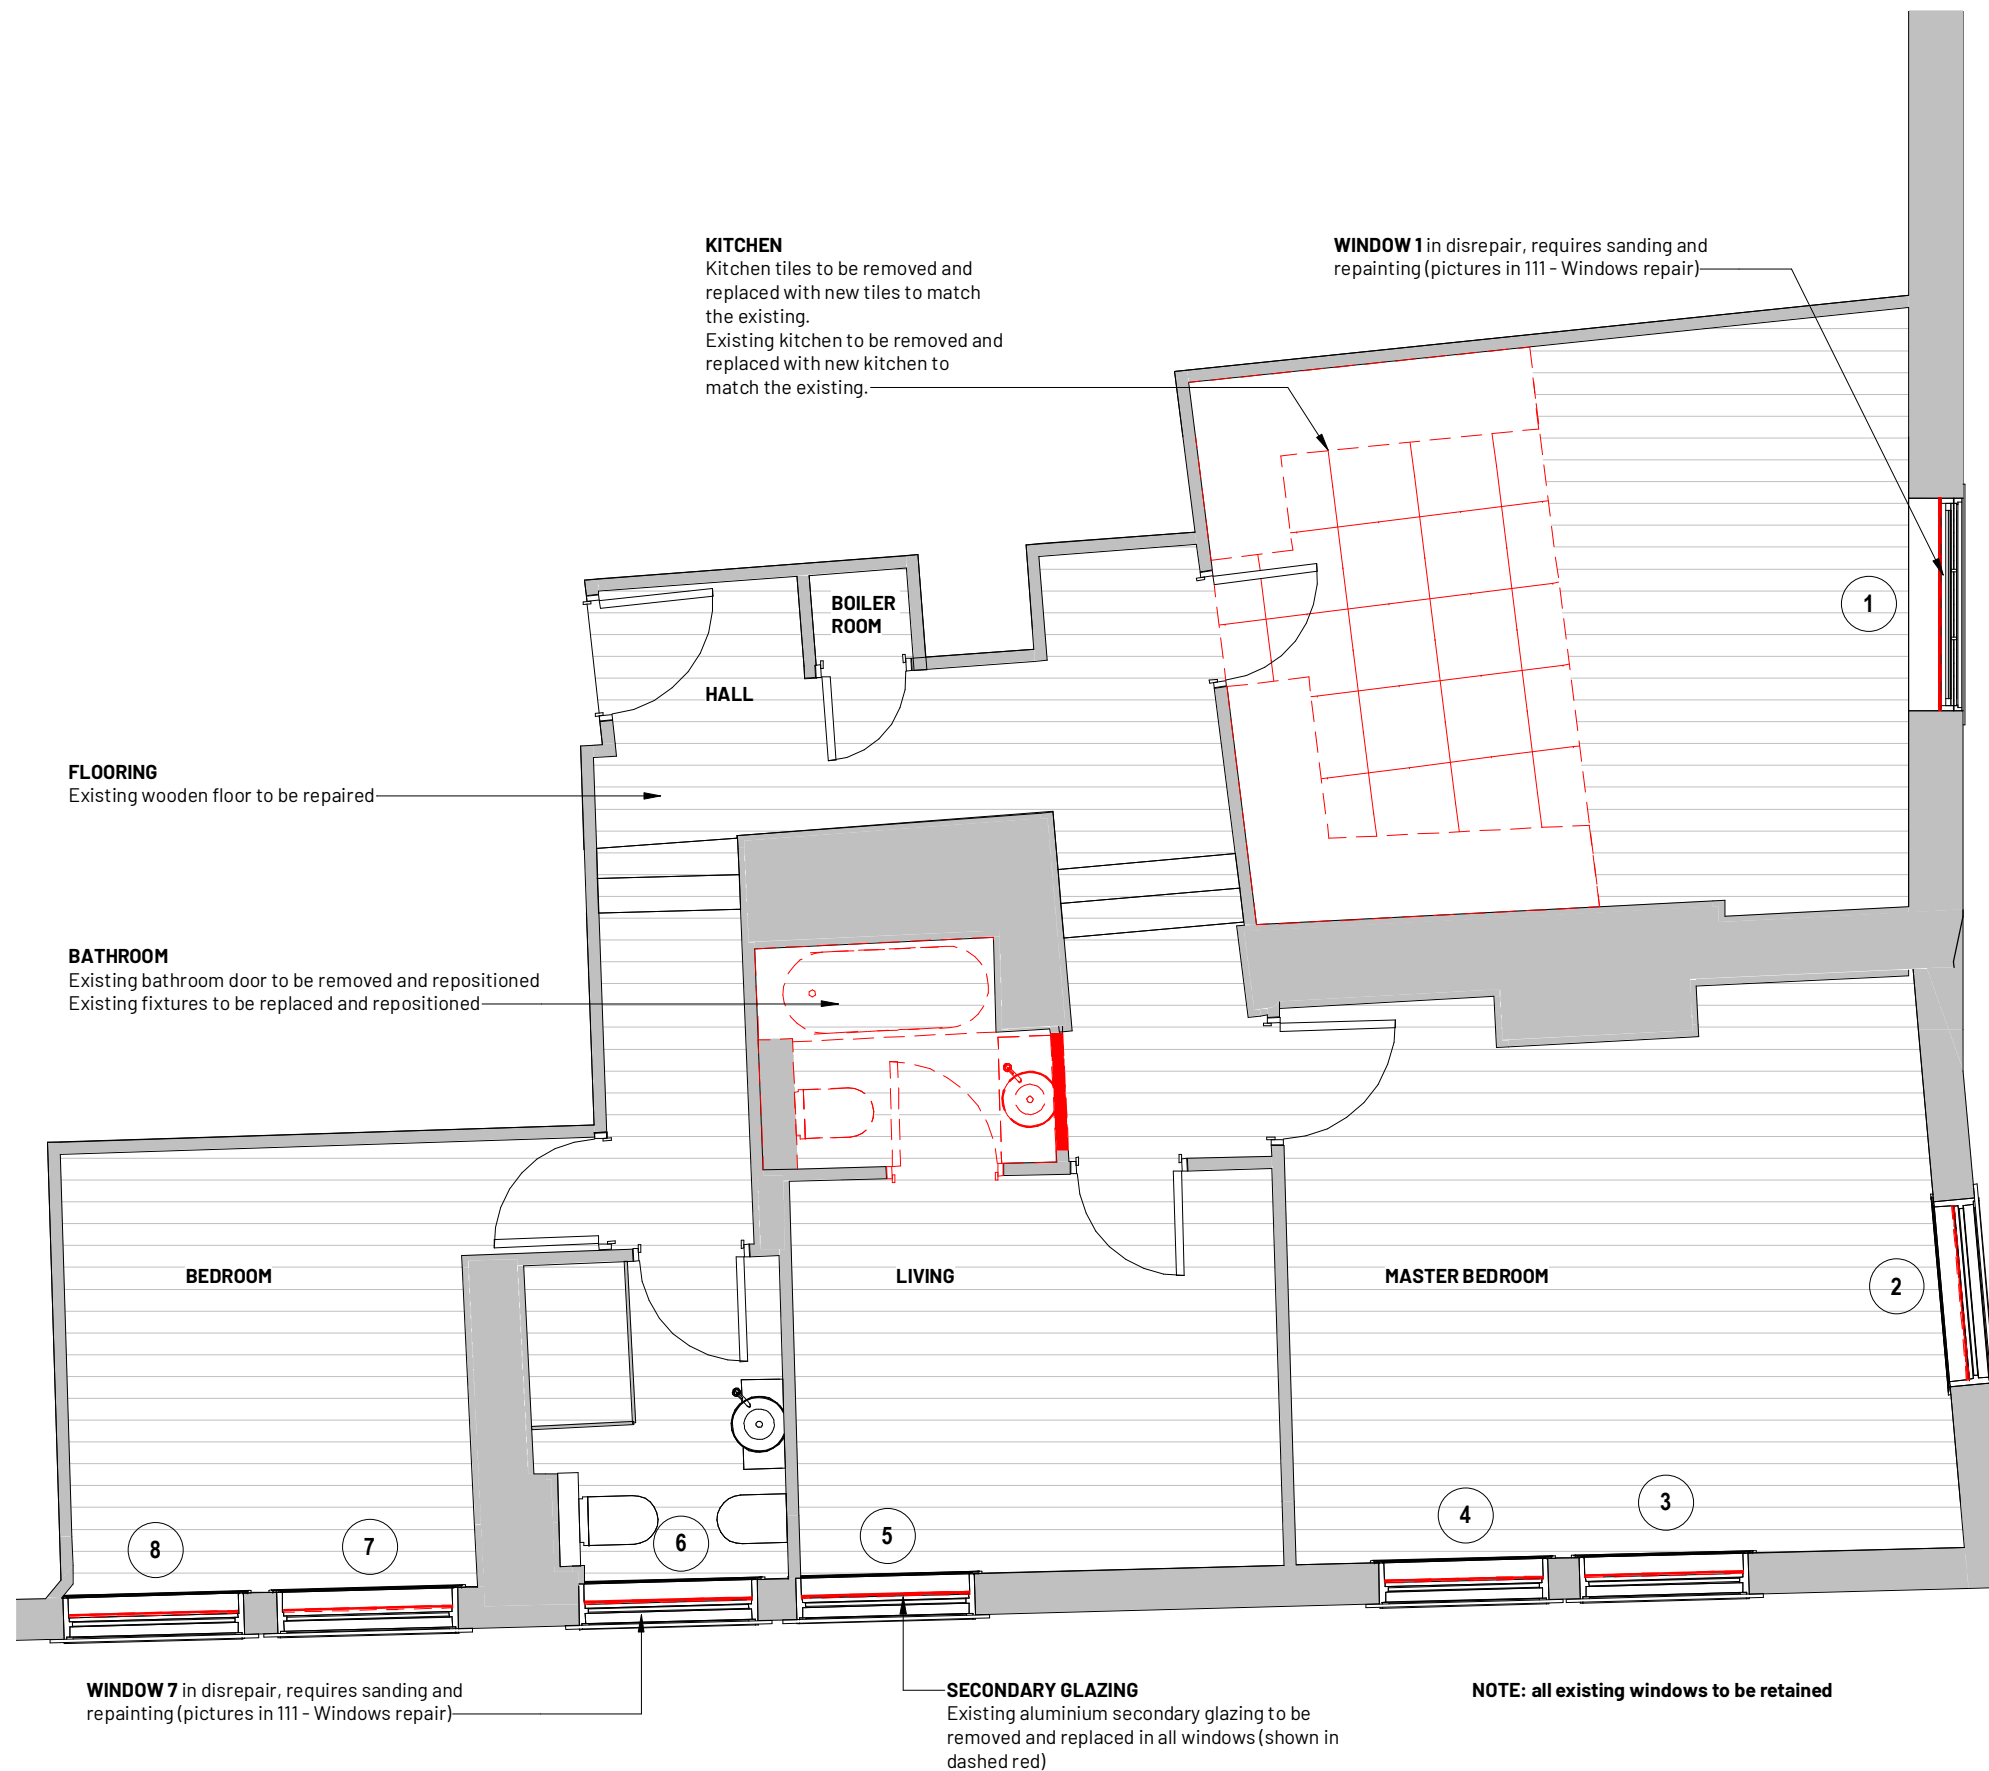

SCALE BAR



Issued for:

Rev	Date	Description
4	10.10.23	Listed Building Consent

COTTI/TROLESE ARCHITECTS

Architects/ lead Consultants

www.cottitrolese.com
info@cottitrolese.com
#cottitrolese

Title:

Construction/ demolition plan

Project name:

Flat 13, Craig's Court 25 Whitehall,
LONDON SW1A 2BS

Client:

TRECOUK Ltd

Drawn by:

Charlotte S.

Checked by:

Sam Jackson

Approved by:

Purpose of Issue:

Listed Building
Consent

Scale/ Format:

1 : 50

Revision:

P1

Date:

10/10/2023

Status

Listed Building Consent

Drawing Number:

102