




NOTES:
 The project to which this drawing applies requires Planning and Building Regulations Approvals prior to commencement of any works on site. Works carried out without prior Approvals are at the clients own risk. All dimensions and angles must be checked on site and not scaled from this drawing. The project to which this drawing applies should, if applicable, be undertaken in full compliance with the C.D.M. Regulations 2015 and The Party Wall etc Act 1996, under the control of a client appointed planning supervisor and building surveyor.

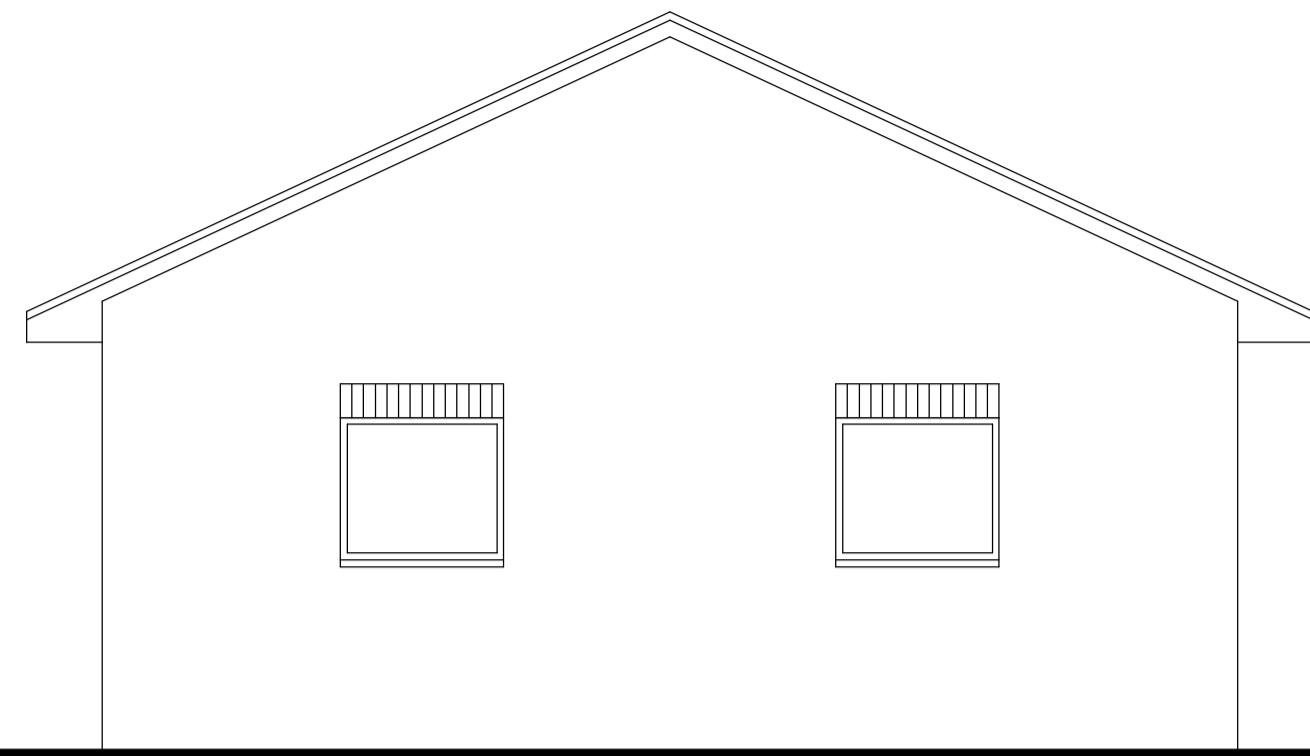


South Elevation

 


East Elevation

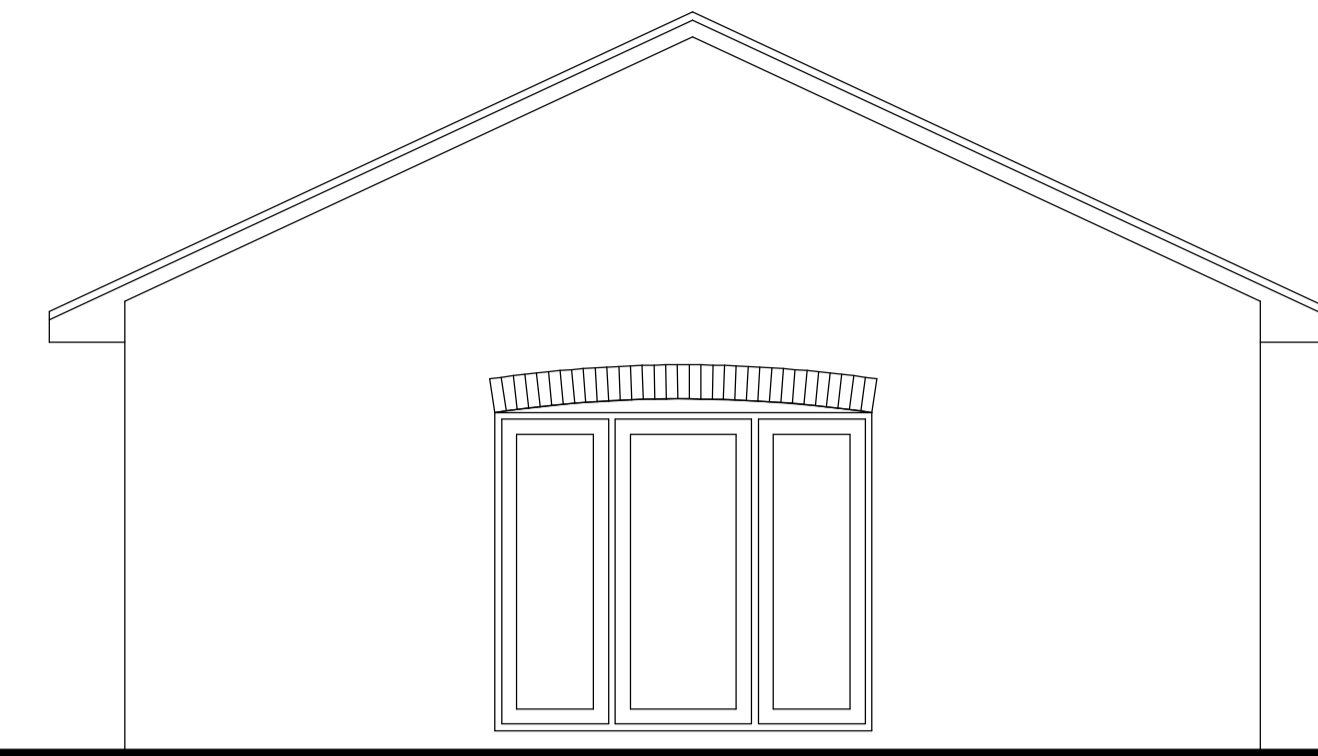

North Elevation

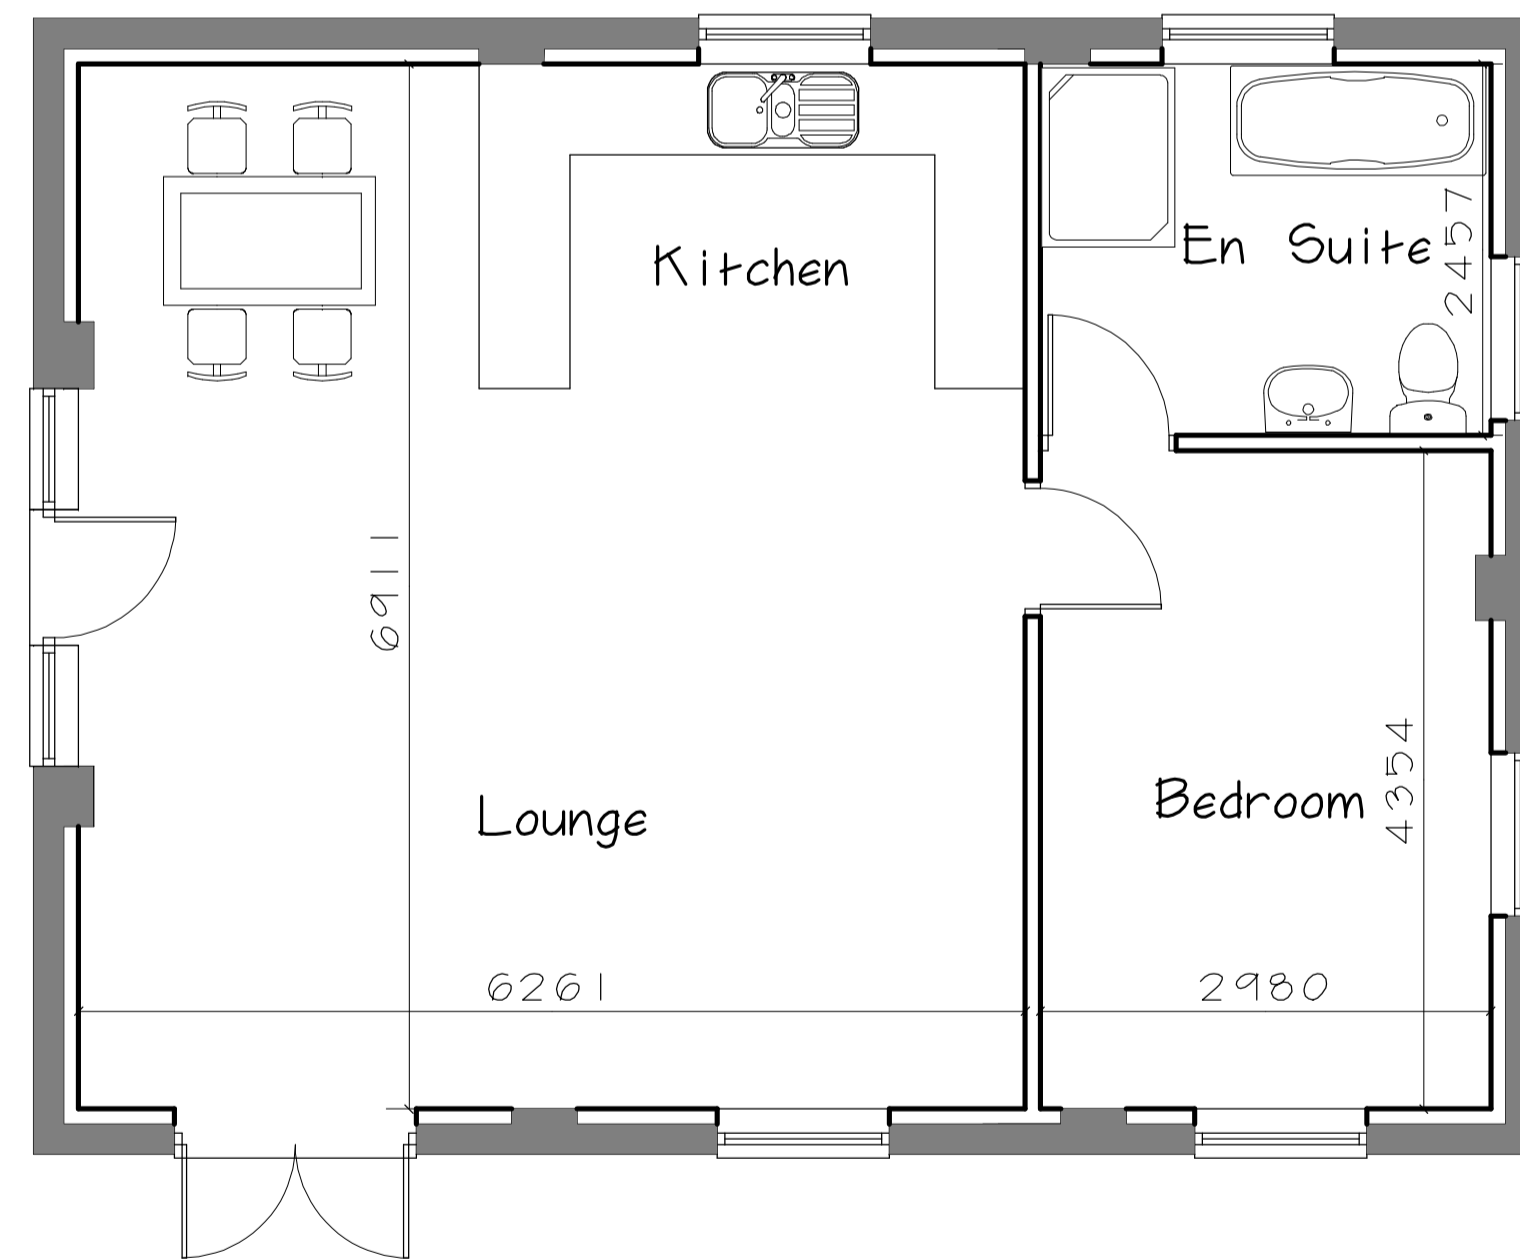

Ground Floor Plan

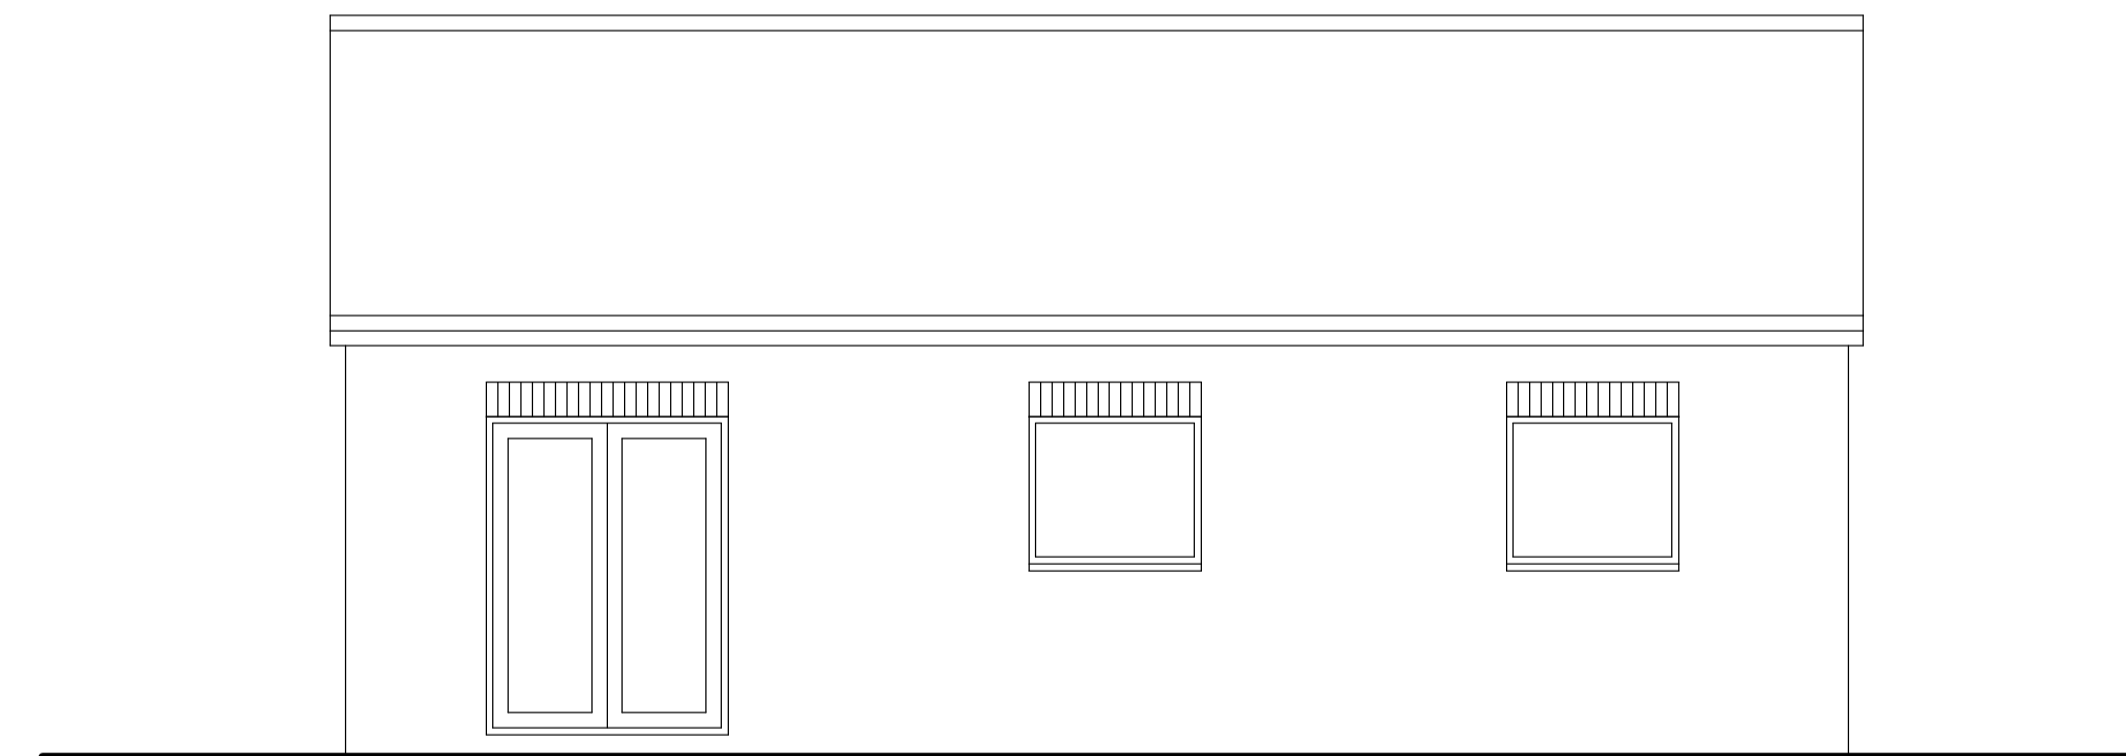

West Elevation



Client
Mr M Fortnum

Job Title
 Proposed Dwelling
 West Of Luck Lane
 Staithes Road
 Preston
 HU12 8TE

WRIGHT DESIGN
 18, WESTWICK, SHERIFF HIGHWAY, HEDON, HULL, HU12 8HQ
 Tel: 01482 897078 Mobile: 07419997167
 Email: dwright@wrightdesignhall.co.uk

Date	12/6/23	Drw. No.	4106/P2
Drawn	DGW		
Scale	1:50 @ A1		