



ELEVATIONS

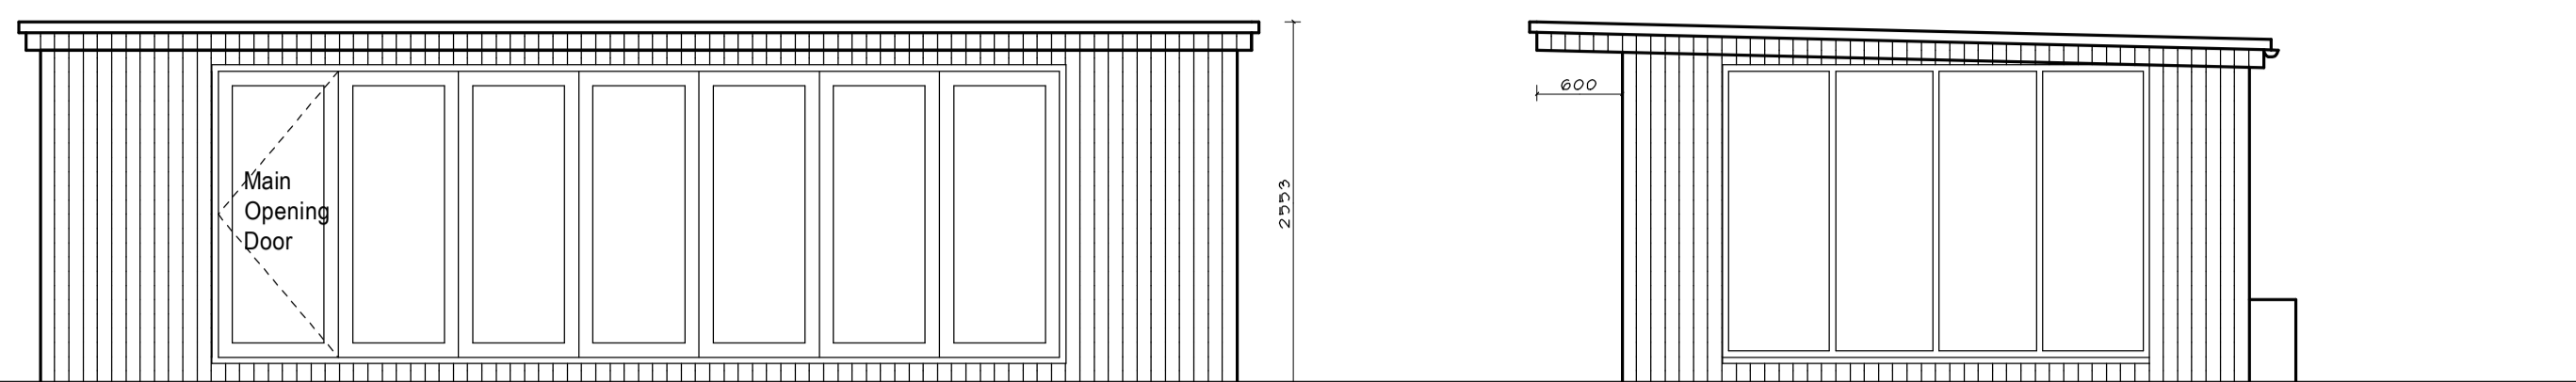



West

South

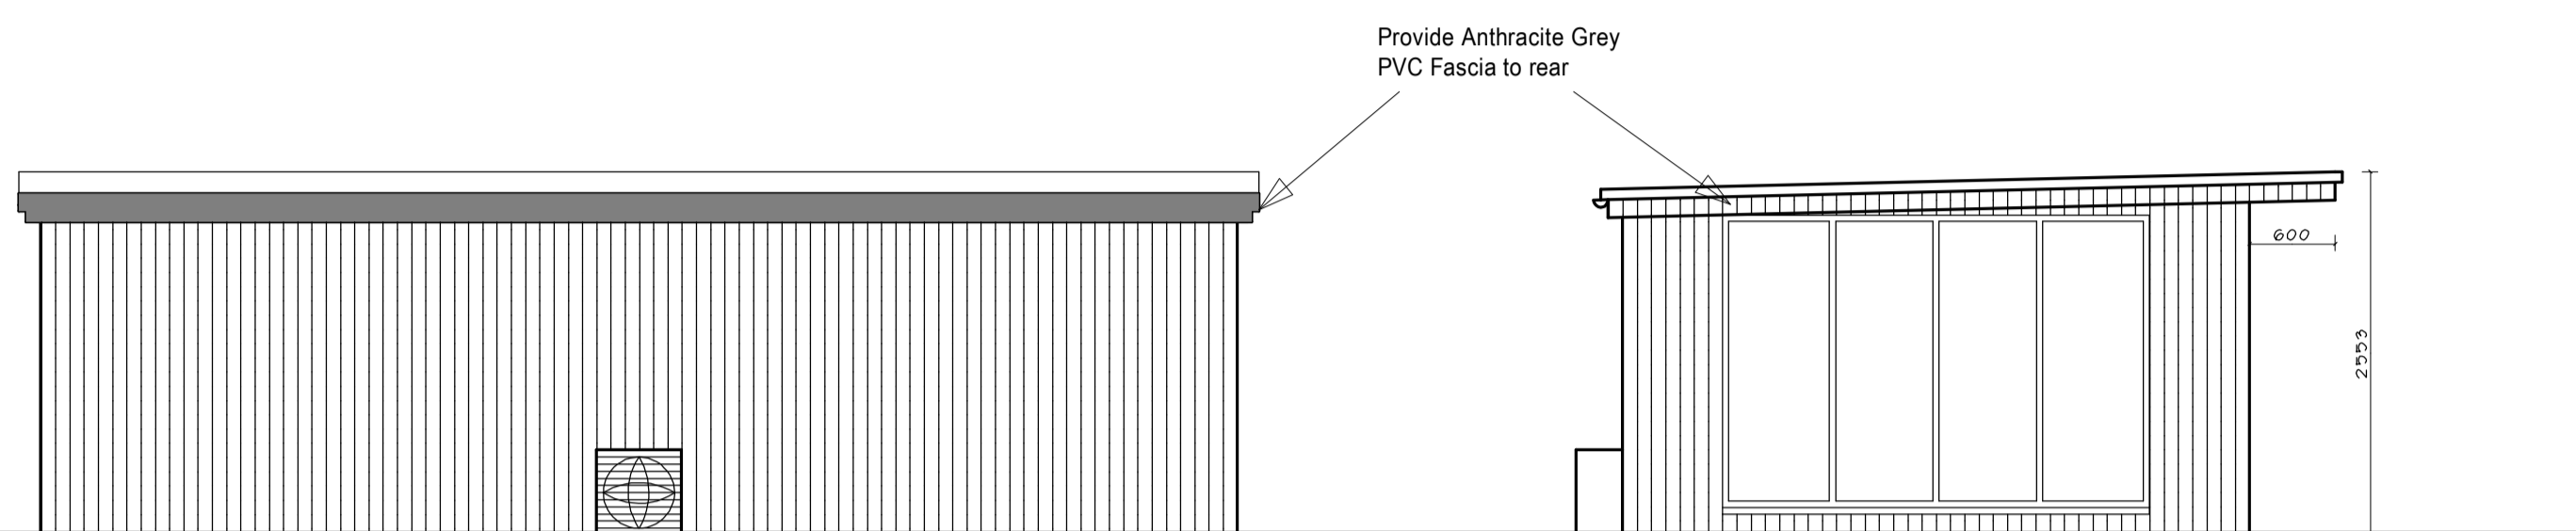


East


North

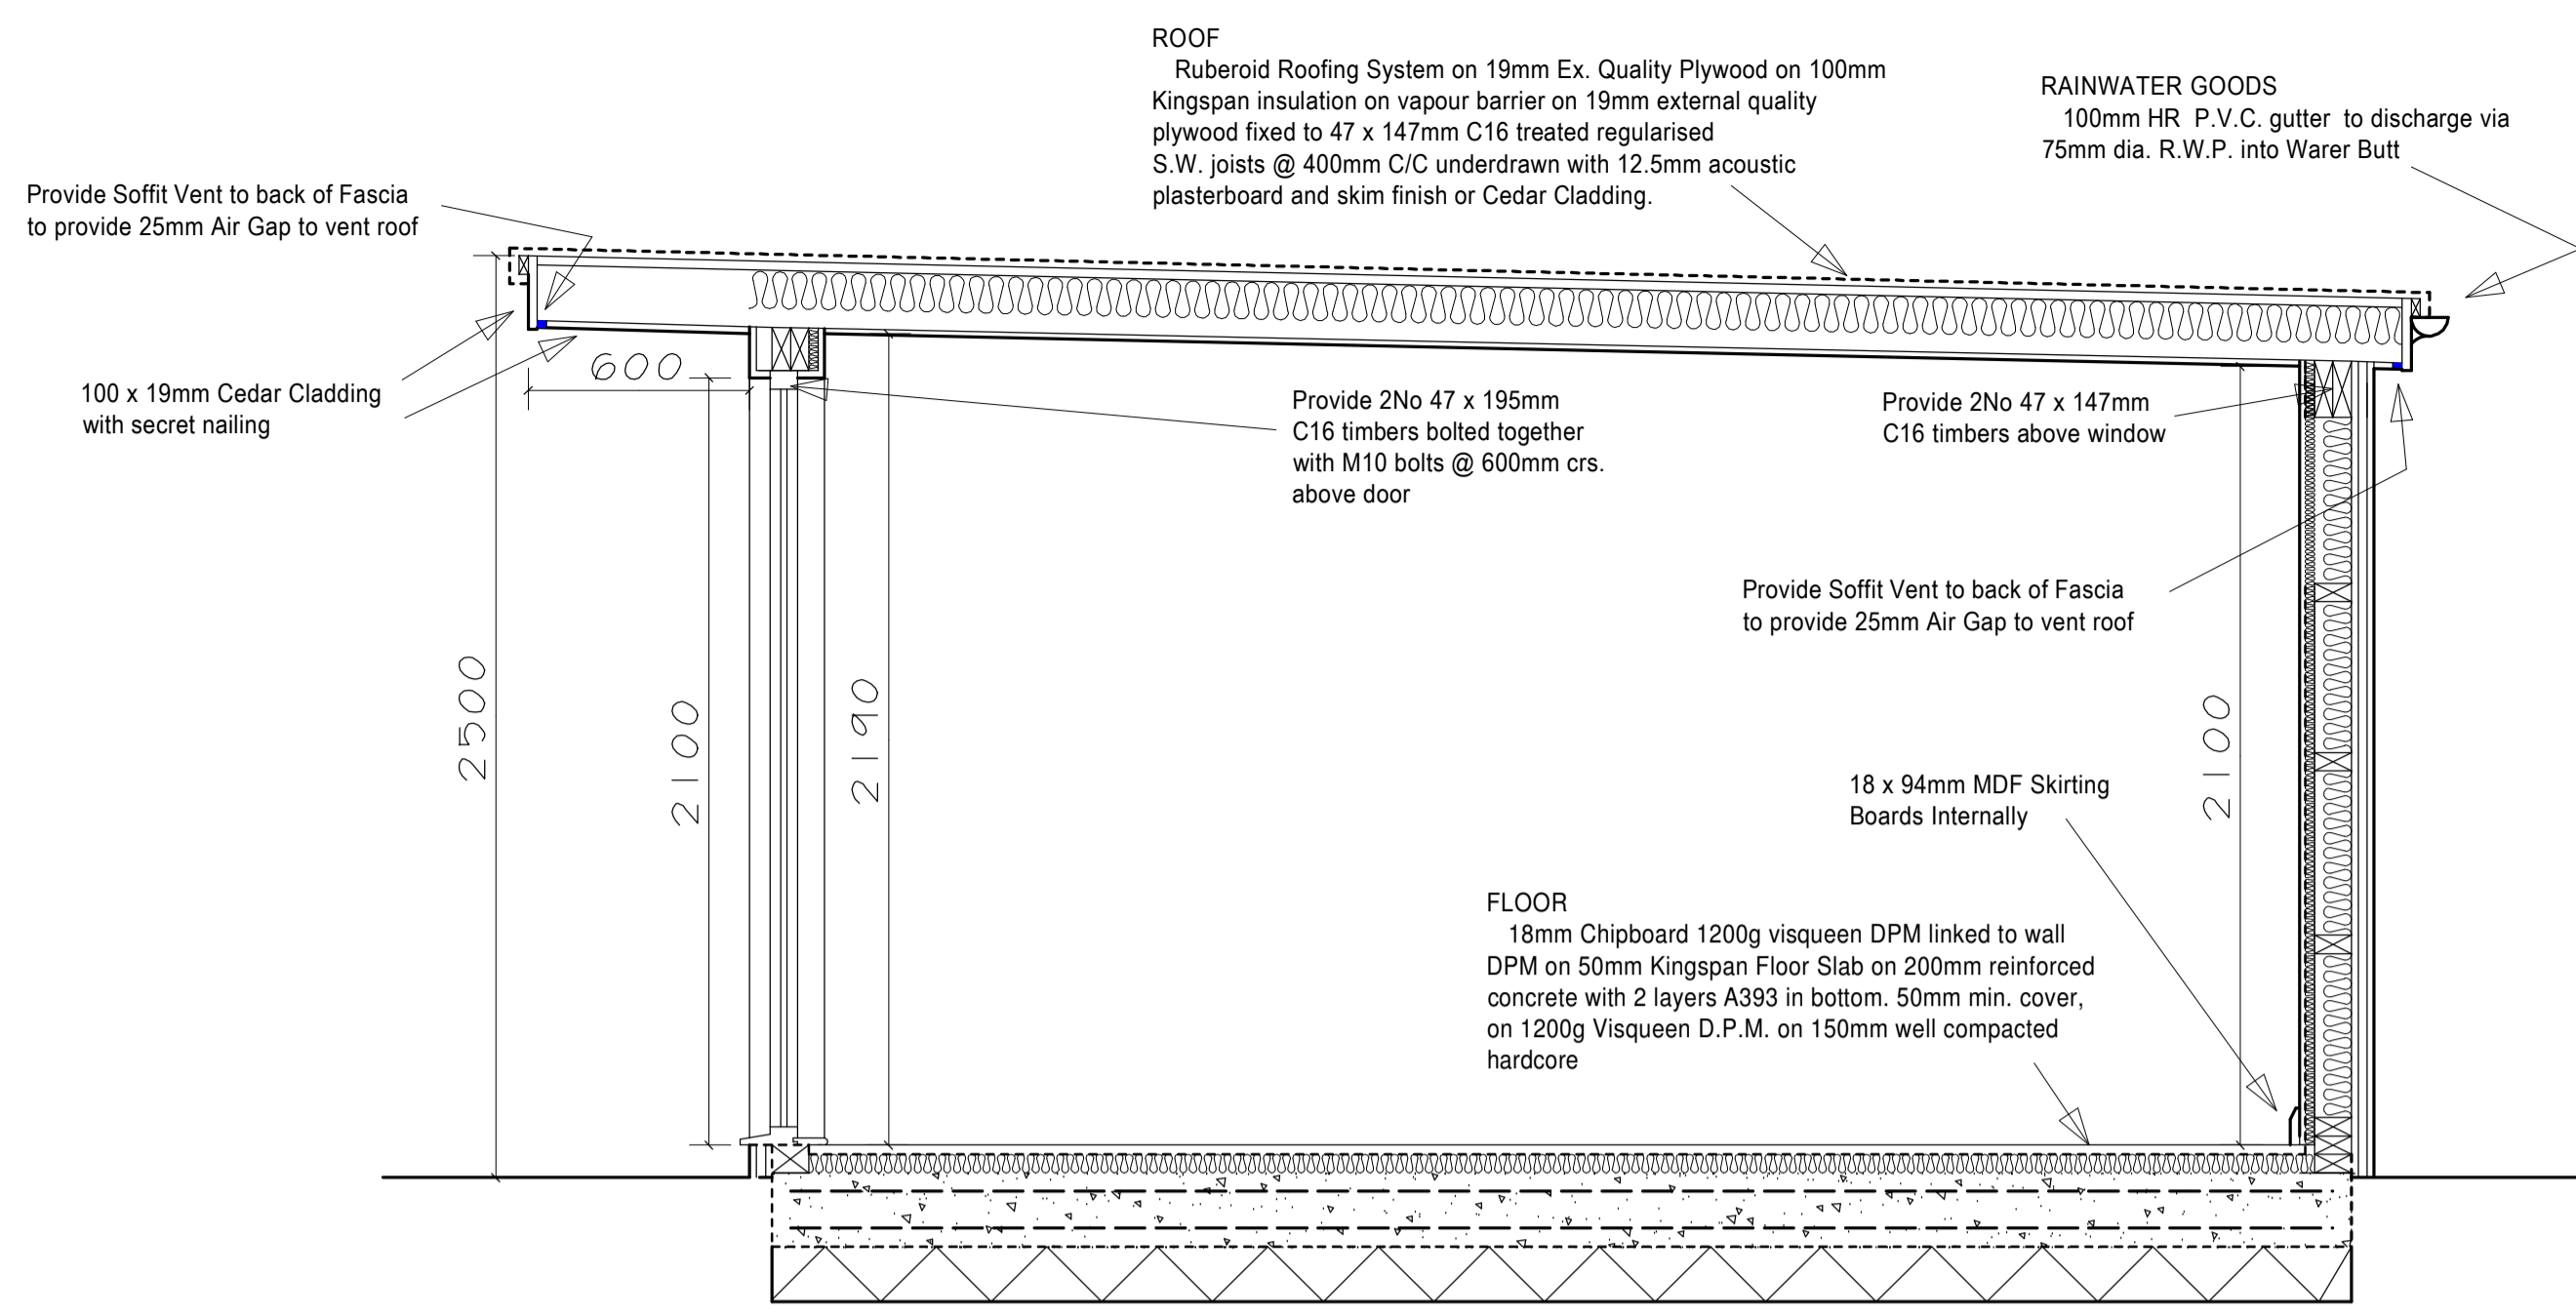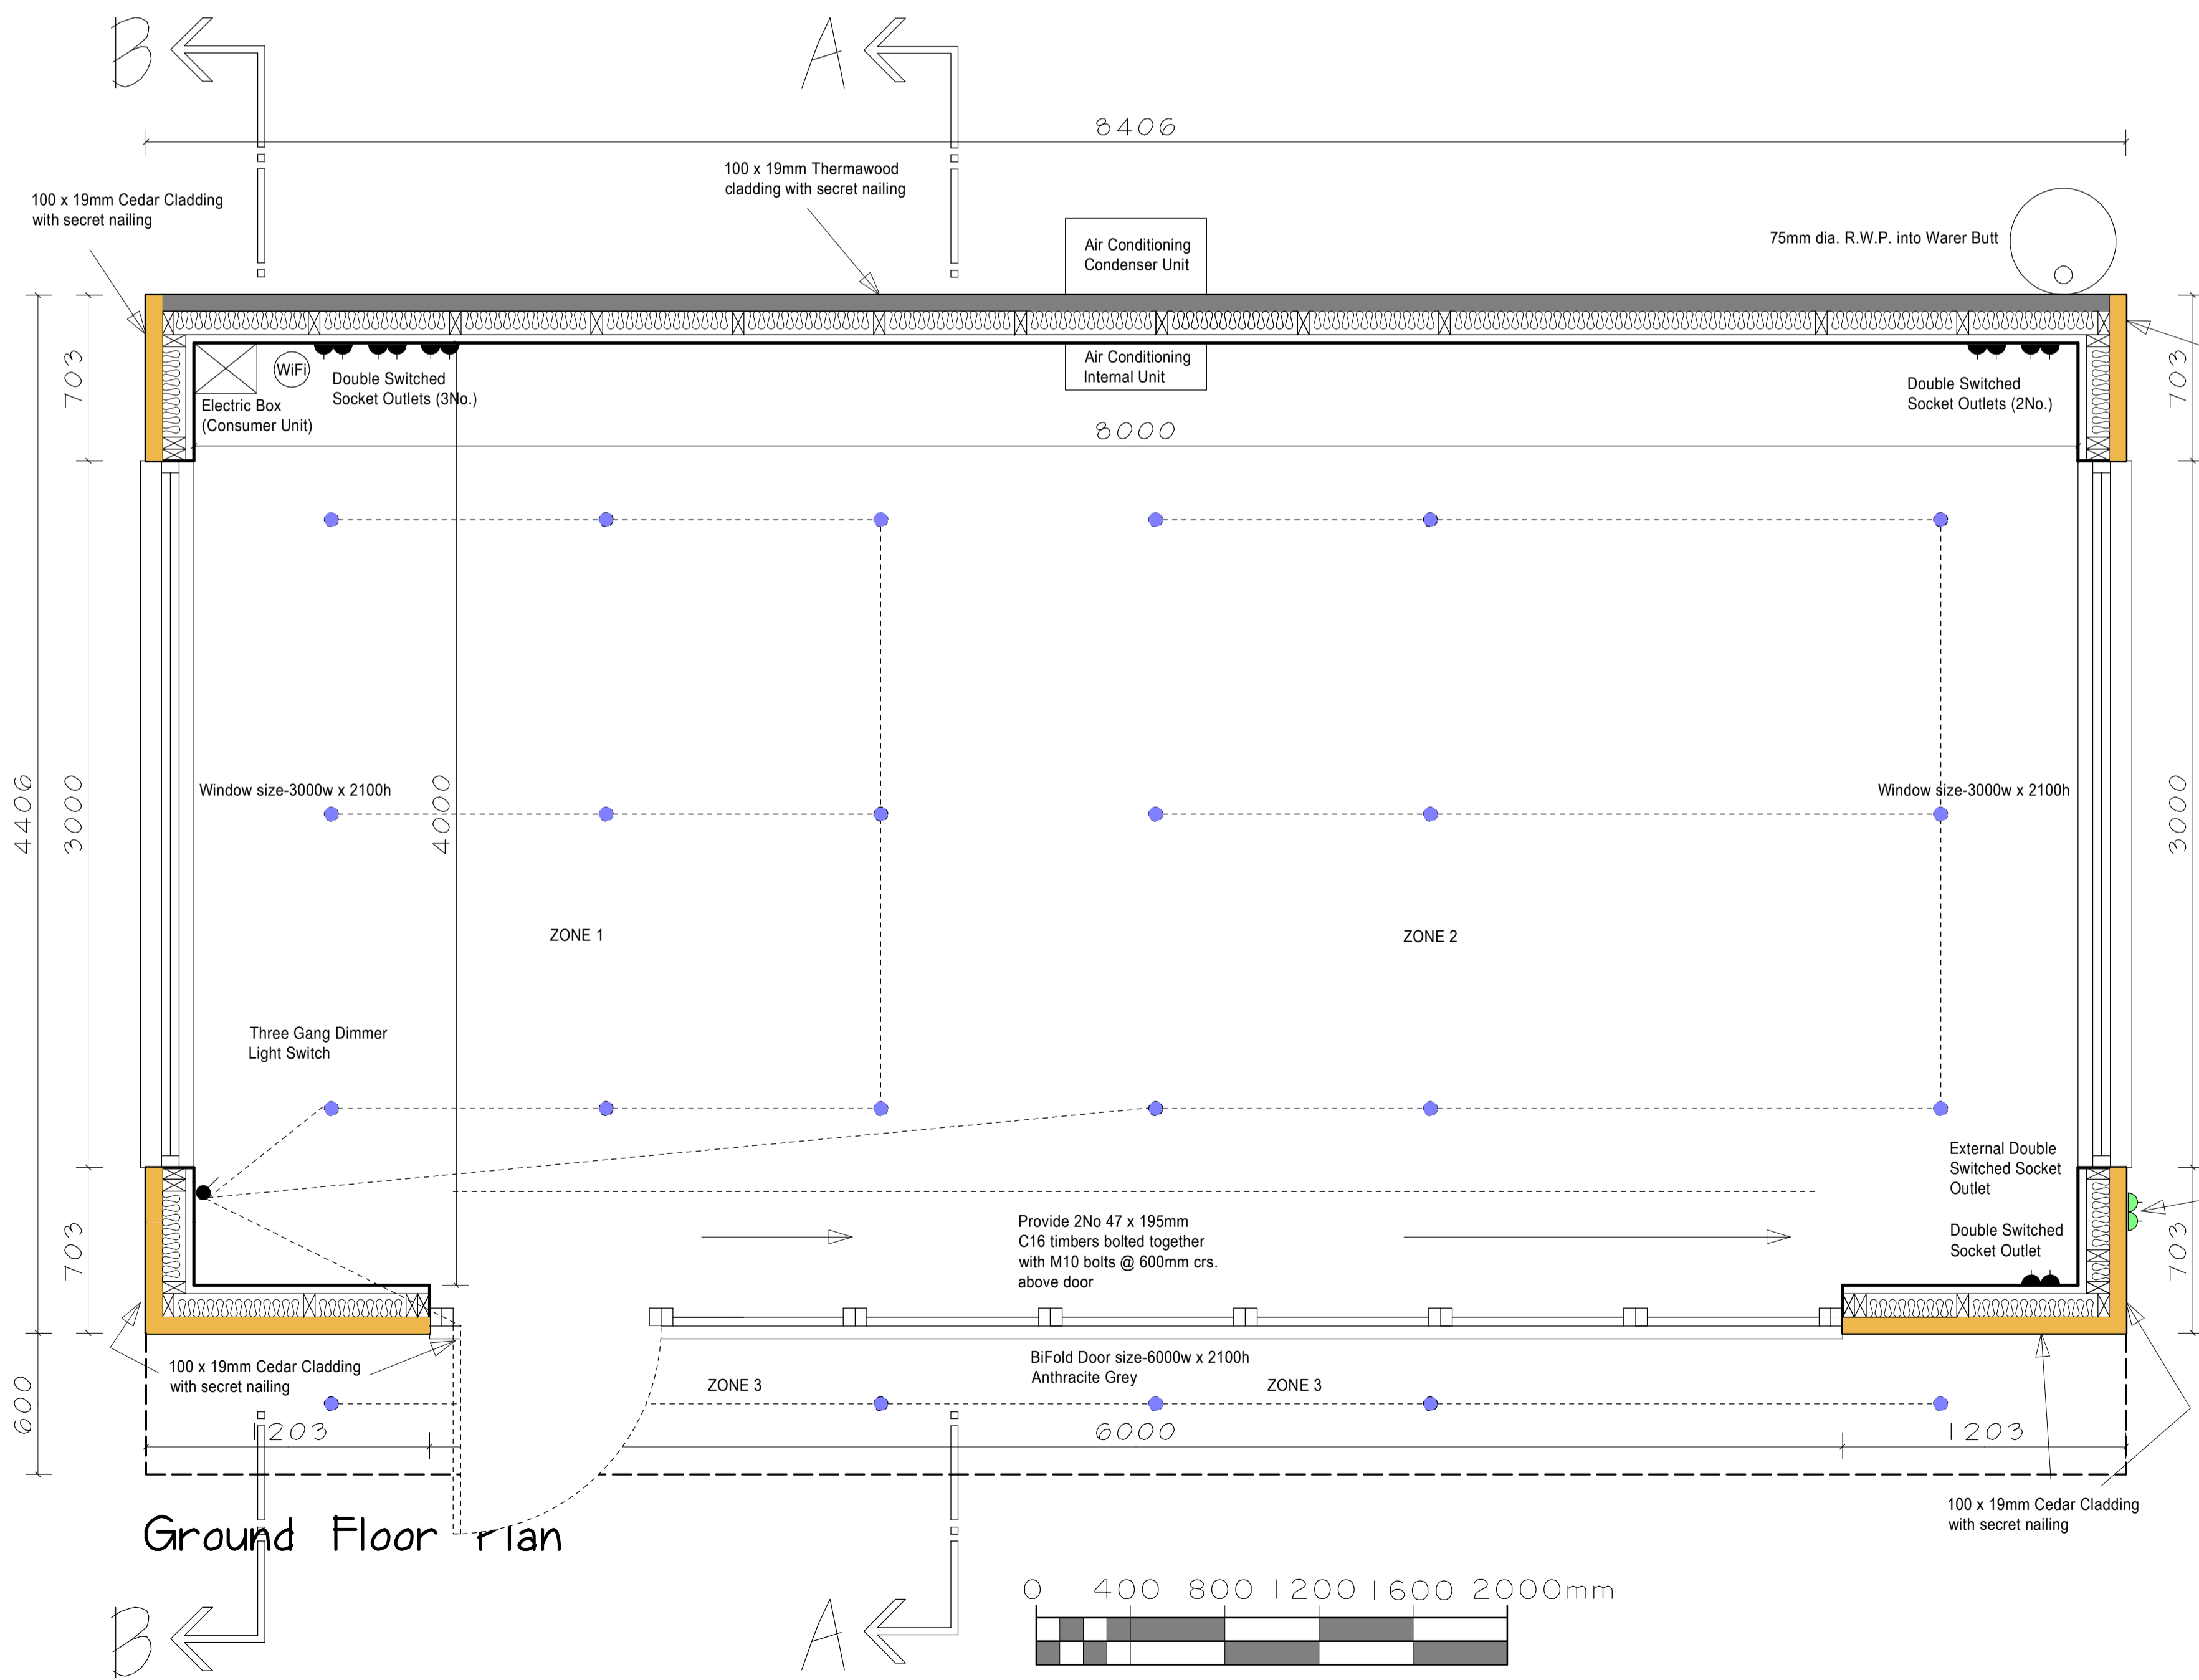

Section B-B

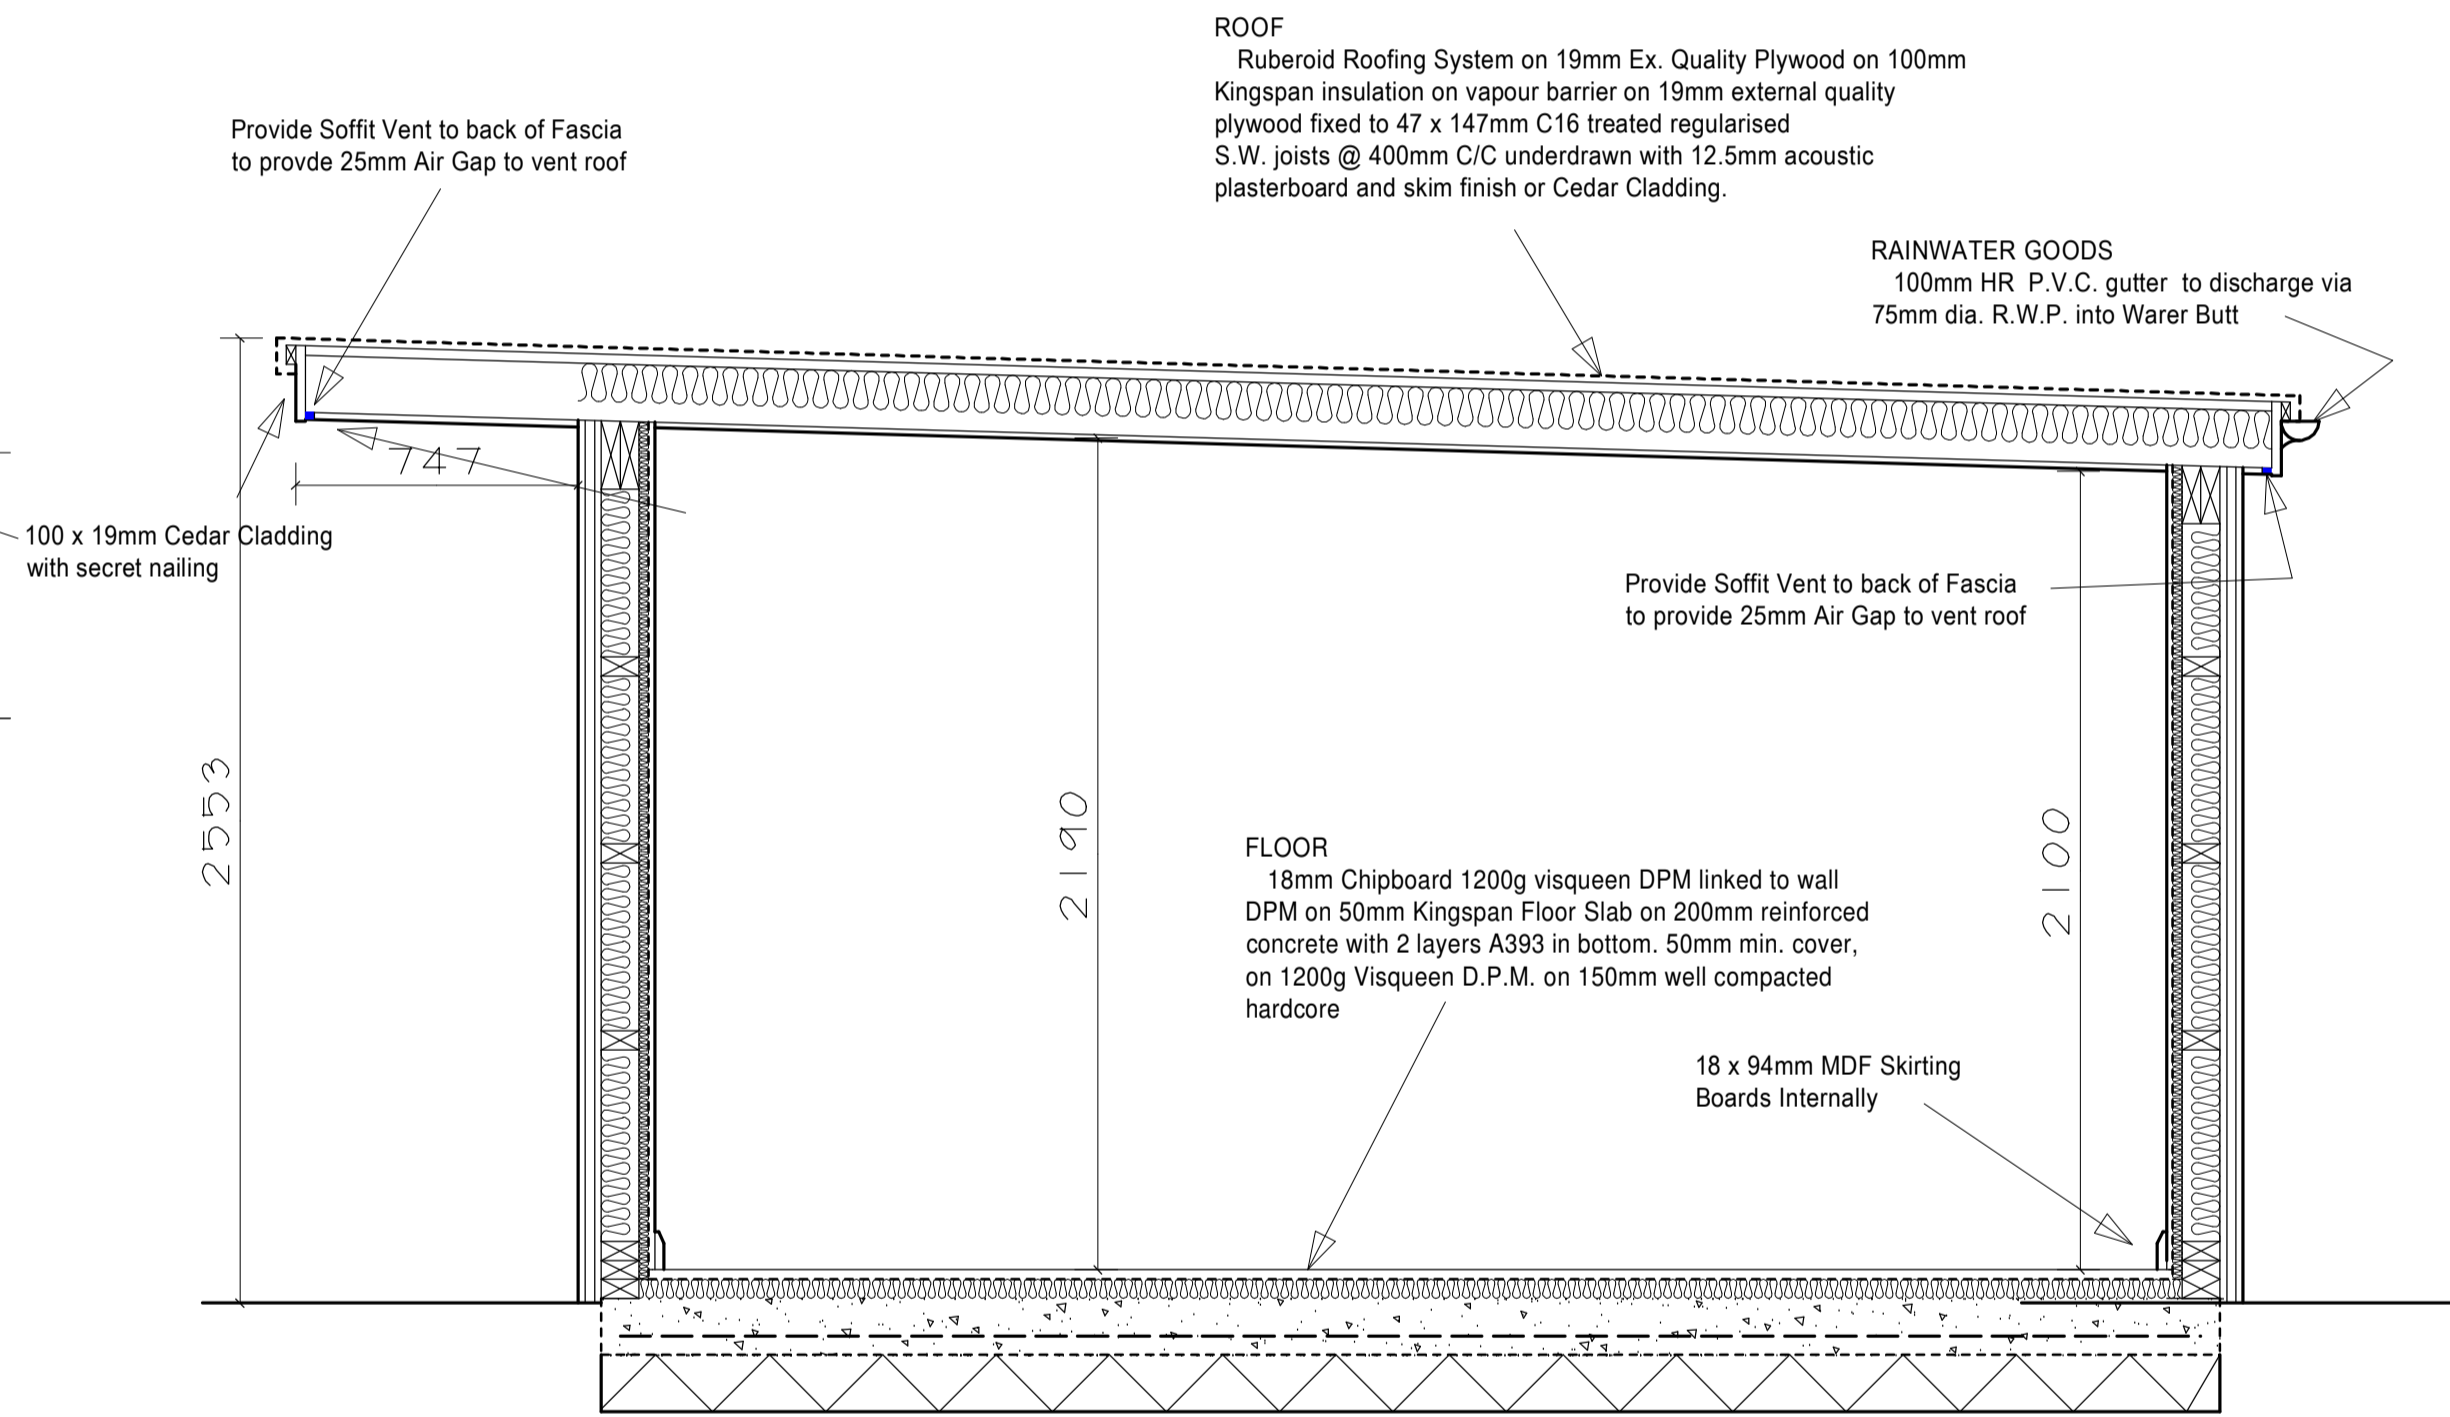

Section A-A

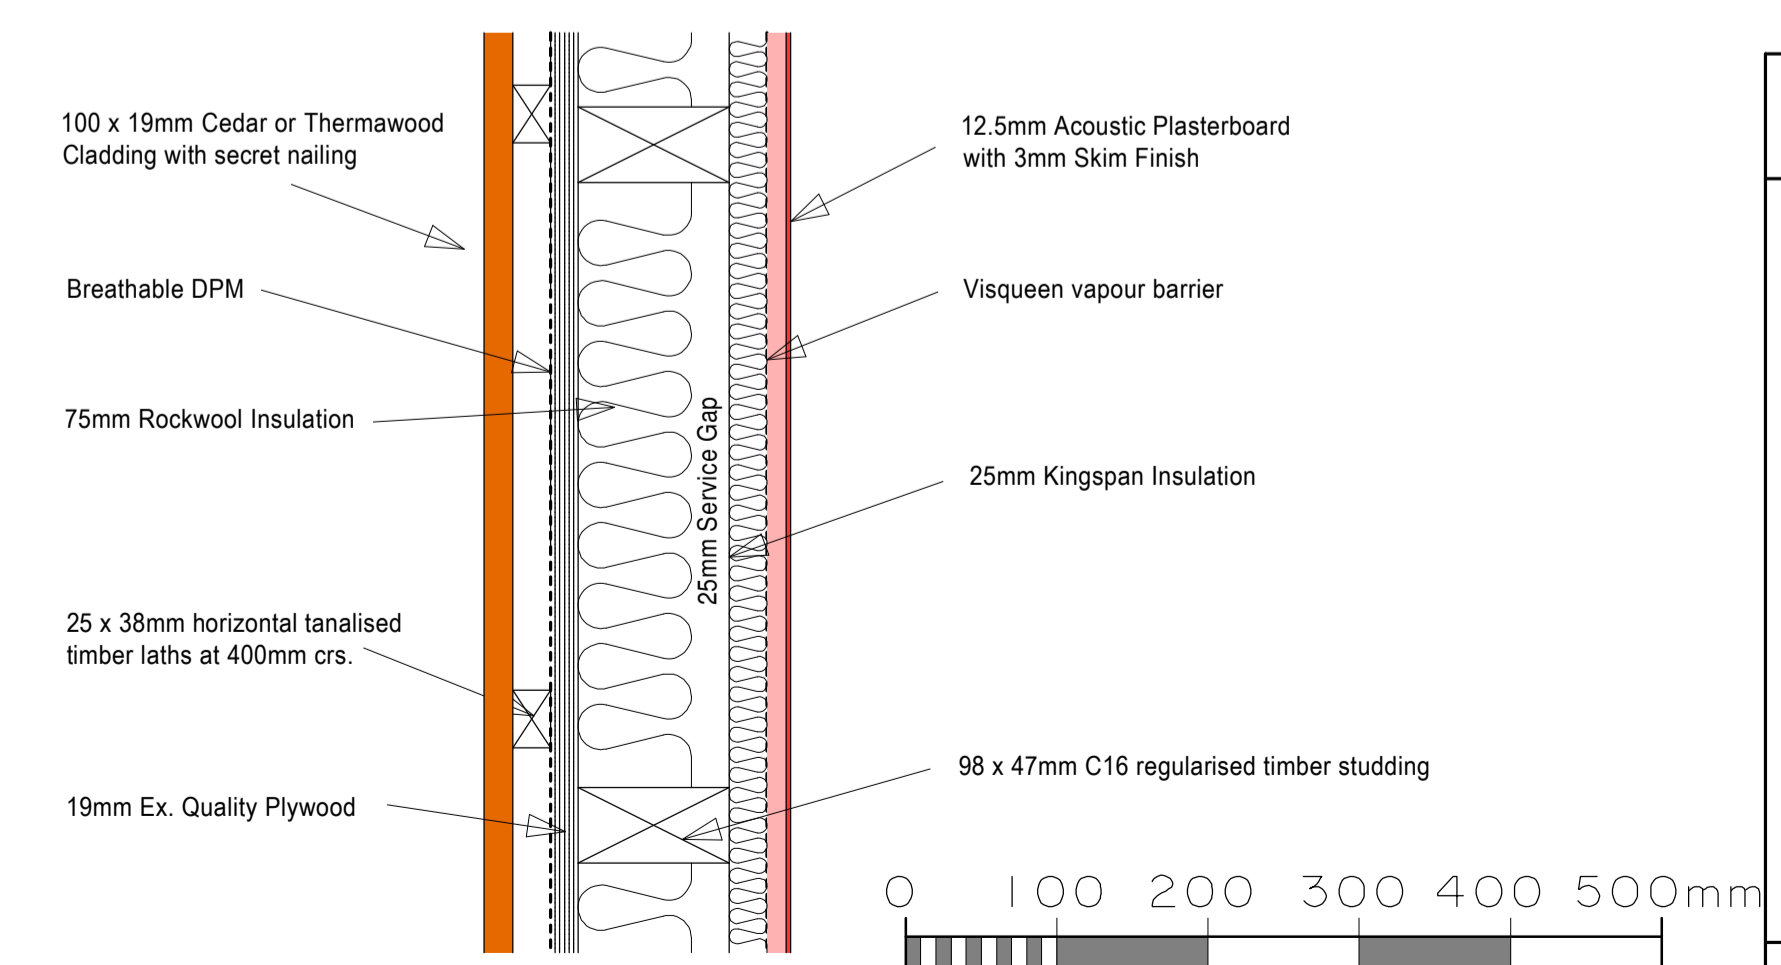

Client: **Mr Cataneo**

Job Title: **Proposed Hobby Store/ Garden Building**
63 Keldgate
Beverley
HU17 7HU

WRIGHT DESIGN
 18, WESTWICK, SHERIFF HIGHWAY, HEDON, HULL, HU12 8HQ
 Tel: 01482 897078 Mobile: 07419997167
 Email: dwright@wrightdesignhull.co.uk

Date: 28/06/23 Drg. No.: **4090/P9**
 Drawn: DGW
 Scale: 1:5 @ A1