


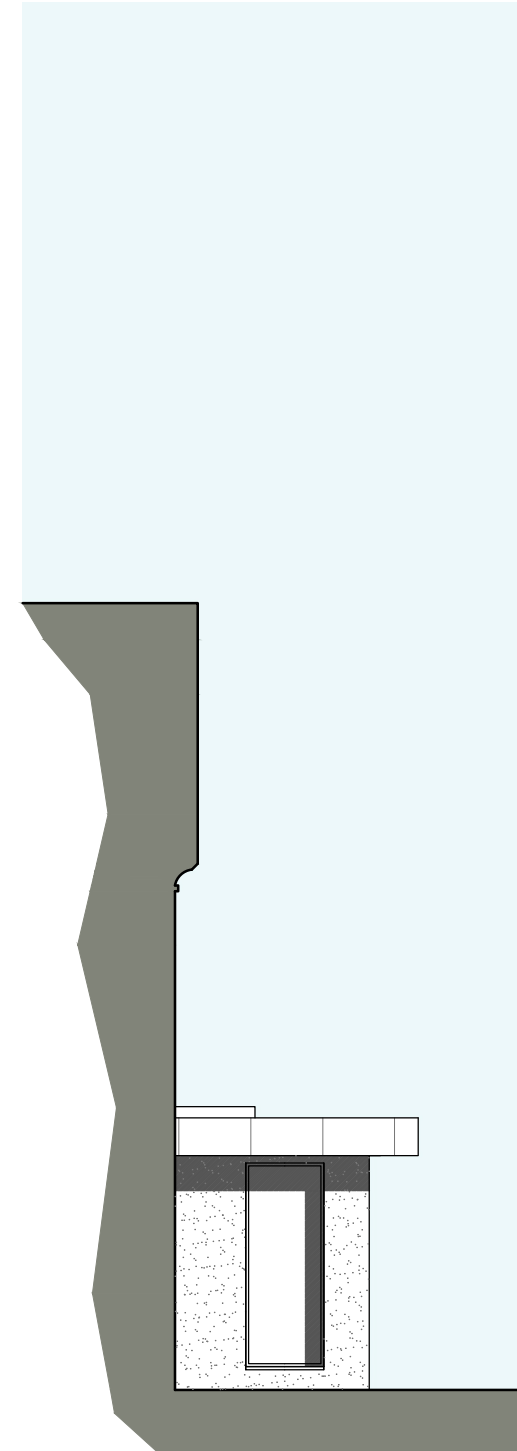

01 PROPOSED SIDE ELEVATION
1:100



02 PROPOSED SIDE ELEVATION
1:100