




01 PROPOSED SIDE ELEVATION  
1:100



02 PROPOSED CROSS SECTION  
1:100