





The Contractor is to check all dimensions on site and report any discrepancies to the Contract Administrator. This drawing is to be read in conjunction with all other standard documentation.

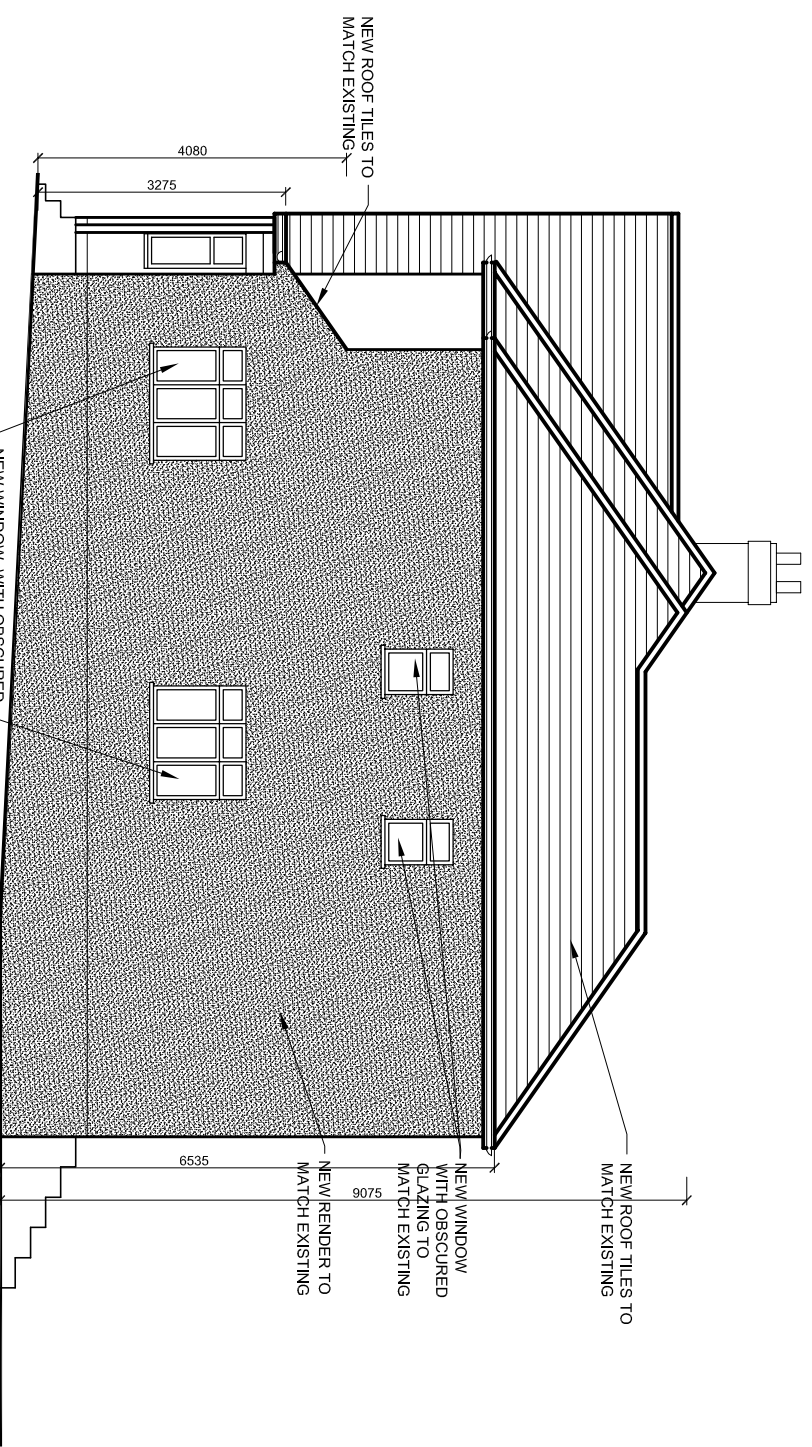

PROPOSED SIDE ELEVATION

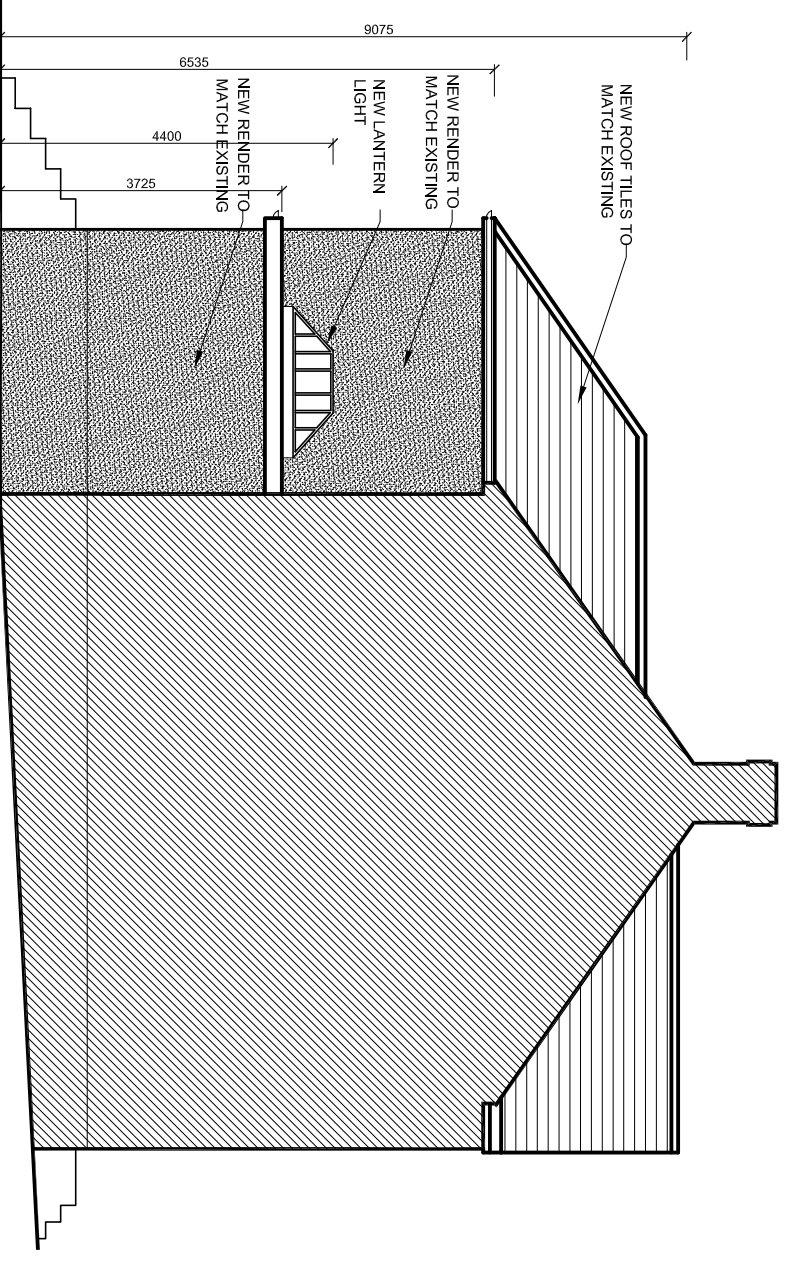

PROPOSED SIDE ELEVATION

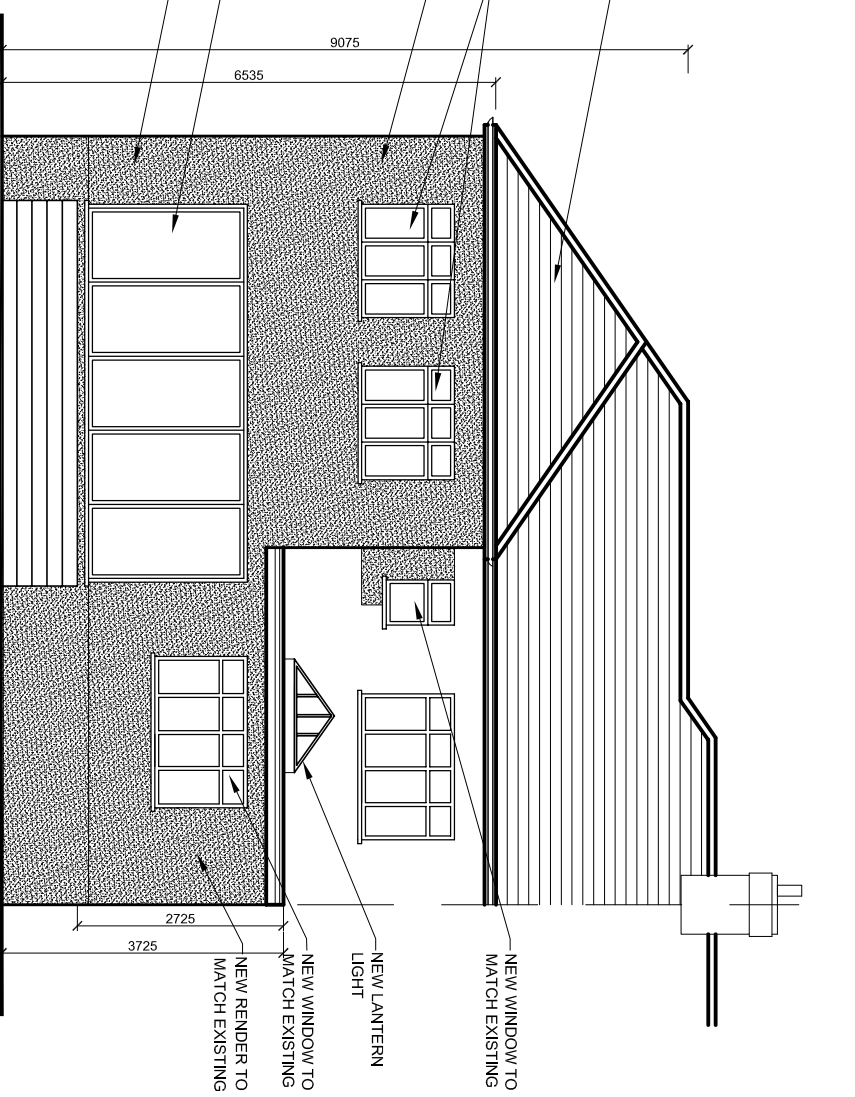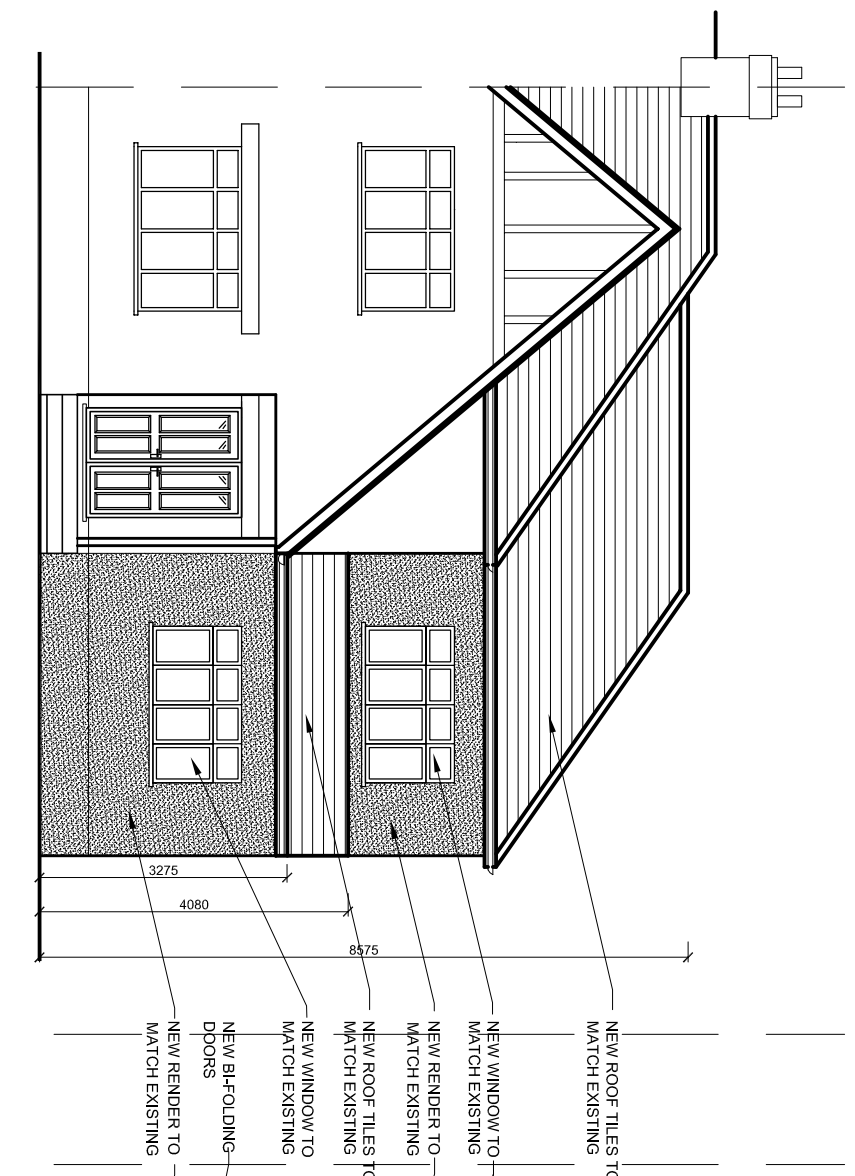

rev.	description	date	chkd.
	93 Colmandene Crescent, Orpington, Kent BR5 2RA 020 3004 9238 07931 931 035 s.nappal@dapconsultants.co.uk www.dapconsultants.co.uk		

project : 5 Kingsway Avenue  
Croydon

drawing title : Proposed Elevations

drawn: APN	chkd : SS	date: 21.09.2023
status: <b>Planning</b>	scale: 1:100@A3	
proj no : 2468	dlg no: 03	rev no: