



Application Boundary


The Old Forge

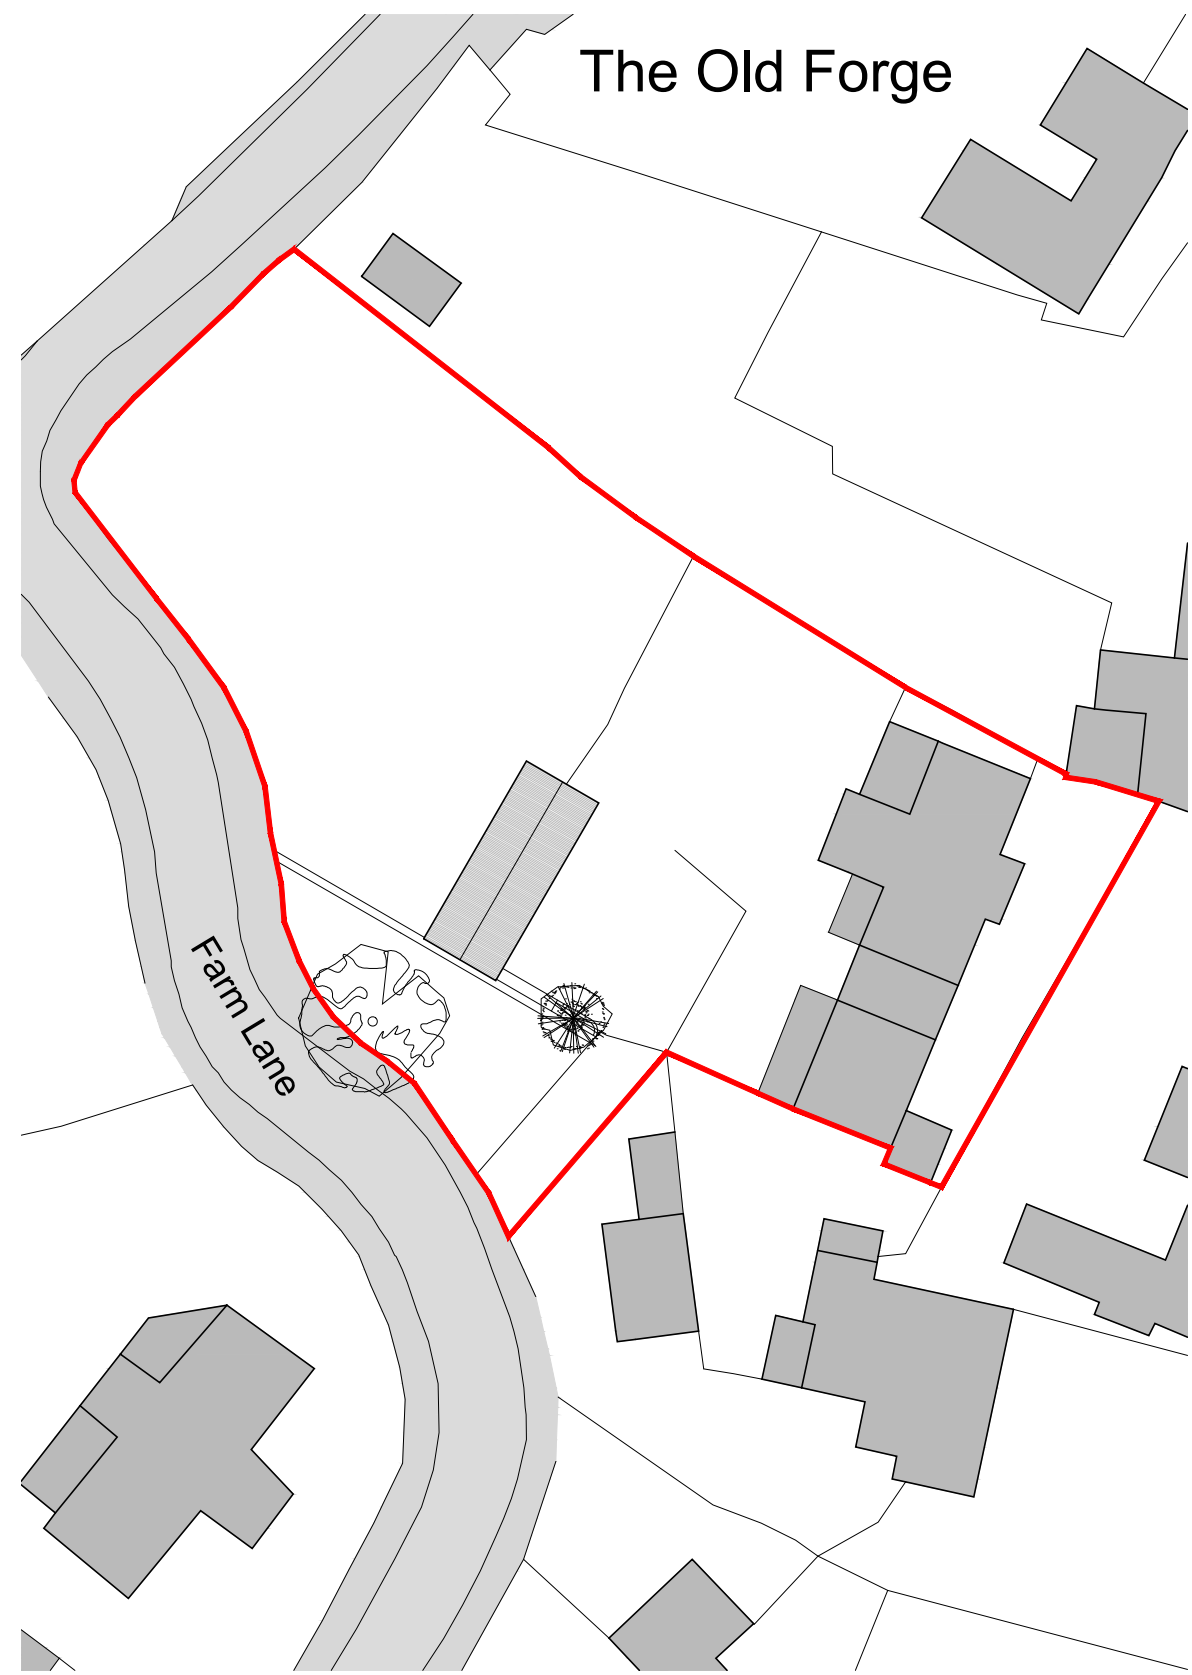

1 Existing Block Plan

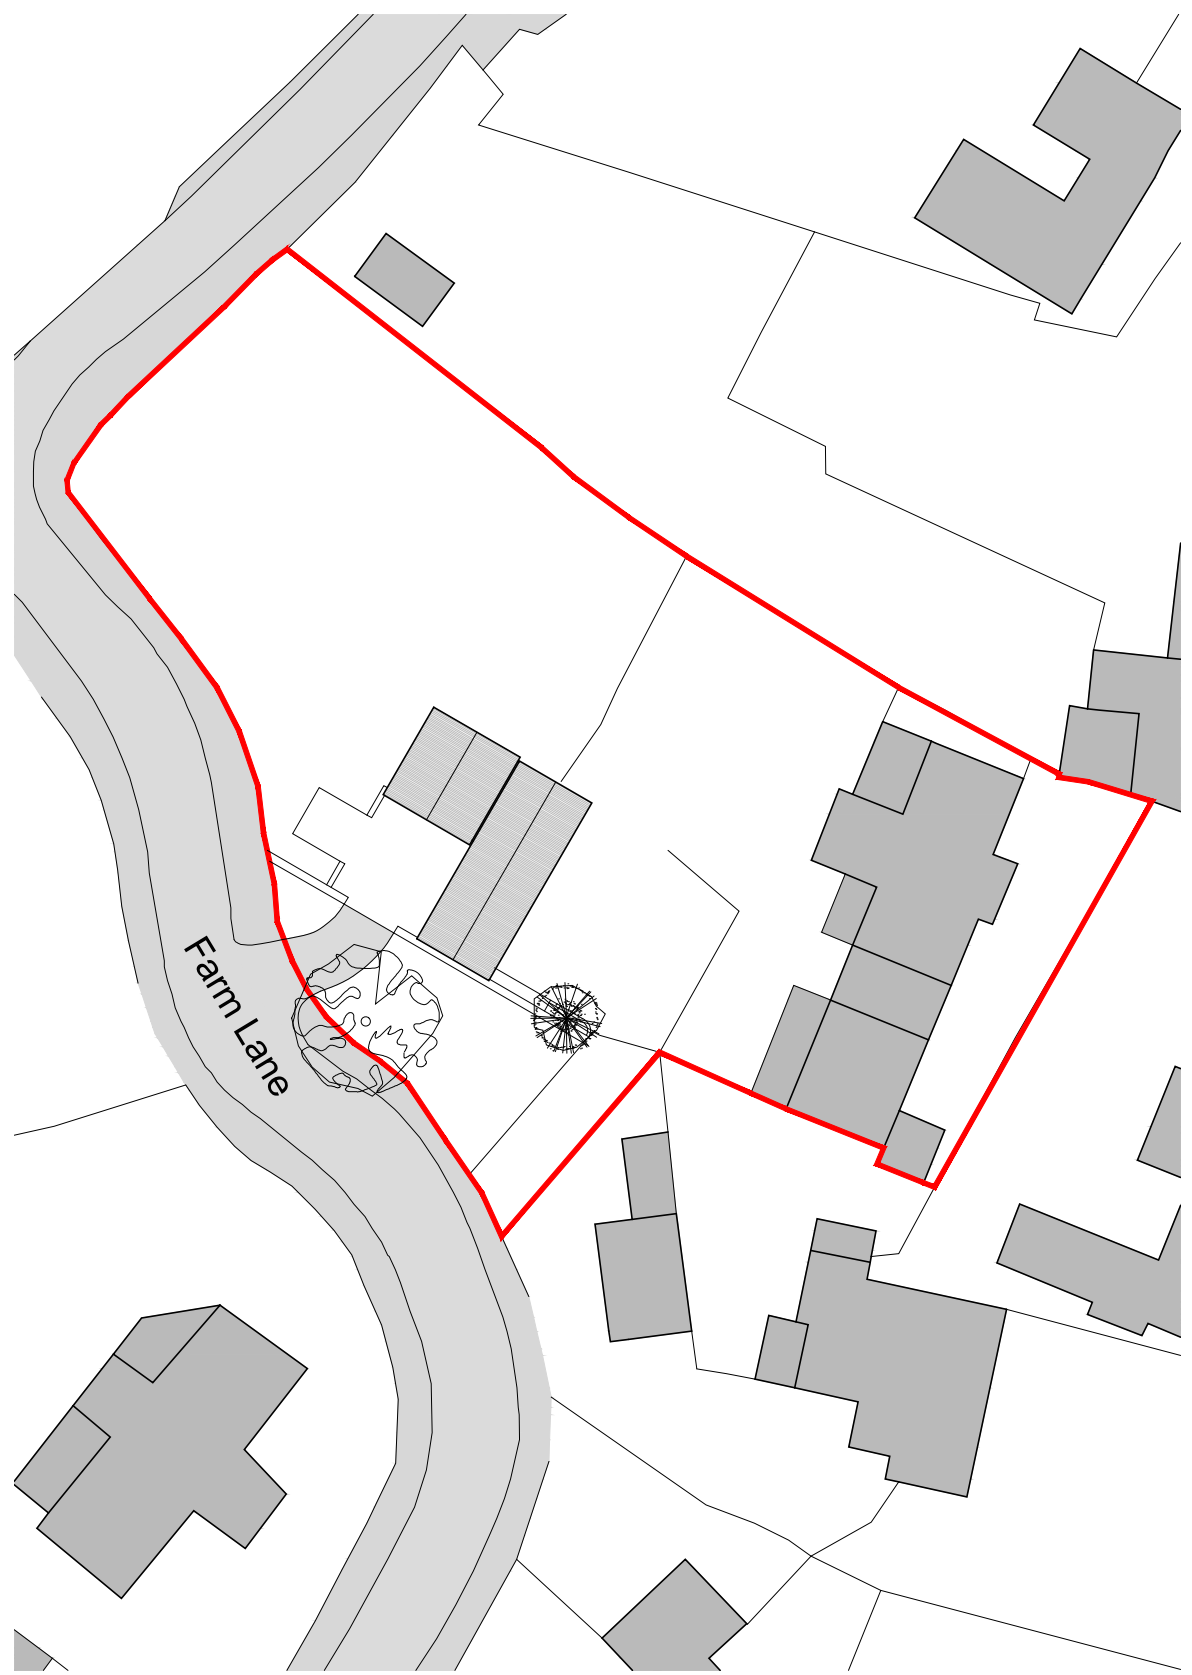

2 Proposed Block Plan

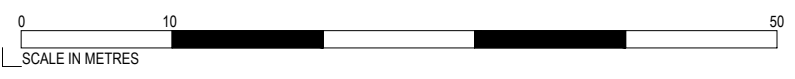

P02	DW	BD	04.08.2023	Updated boundary line
P01	SG	BD	24.07.2023	First Issue
Rev	Dm	Chk	Date	Amendment
3		S4		Suitable for Stage Approval

View Architects
19A St Mary Street, Thornbury, Bristol, BS35 2AB
01454 418 966
admin@viewarchitects.com

Project
Stone Farm Barns

Document Title
Existing and Proposed Block Plans

Date	Scale	View Reference
25.07.2023	1:500 (A3)	2318
Document Reference	Revision	
2318-VAL-XX-XX-DR-A-1901	P02	