

NOTES:



These drawings are licensed representations for the purposes of planning or client concept stages. They do not form building or construction drawings.

The designs within this drawing are subject to copyright by Fleming Architects & Partners.

This drawing to be read in conjunction with accompanying planning documents and/or scheduled specifications.

All drawings, notes, details and dimensions are to be checked. Any discrepancies are to be reported immediately to Fleming Architects & Partners.

IF IN DOUBT, ASK!

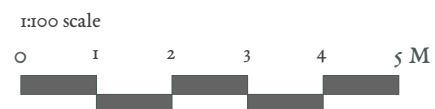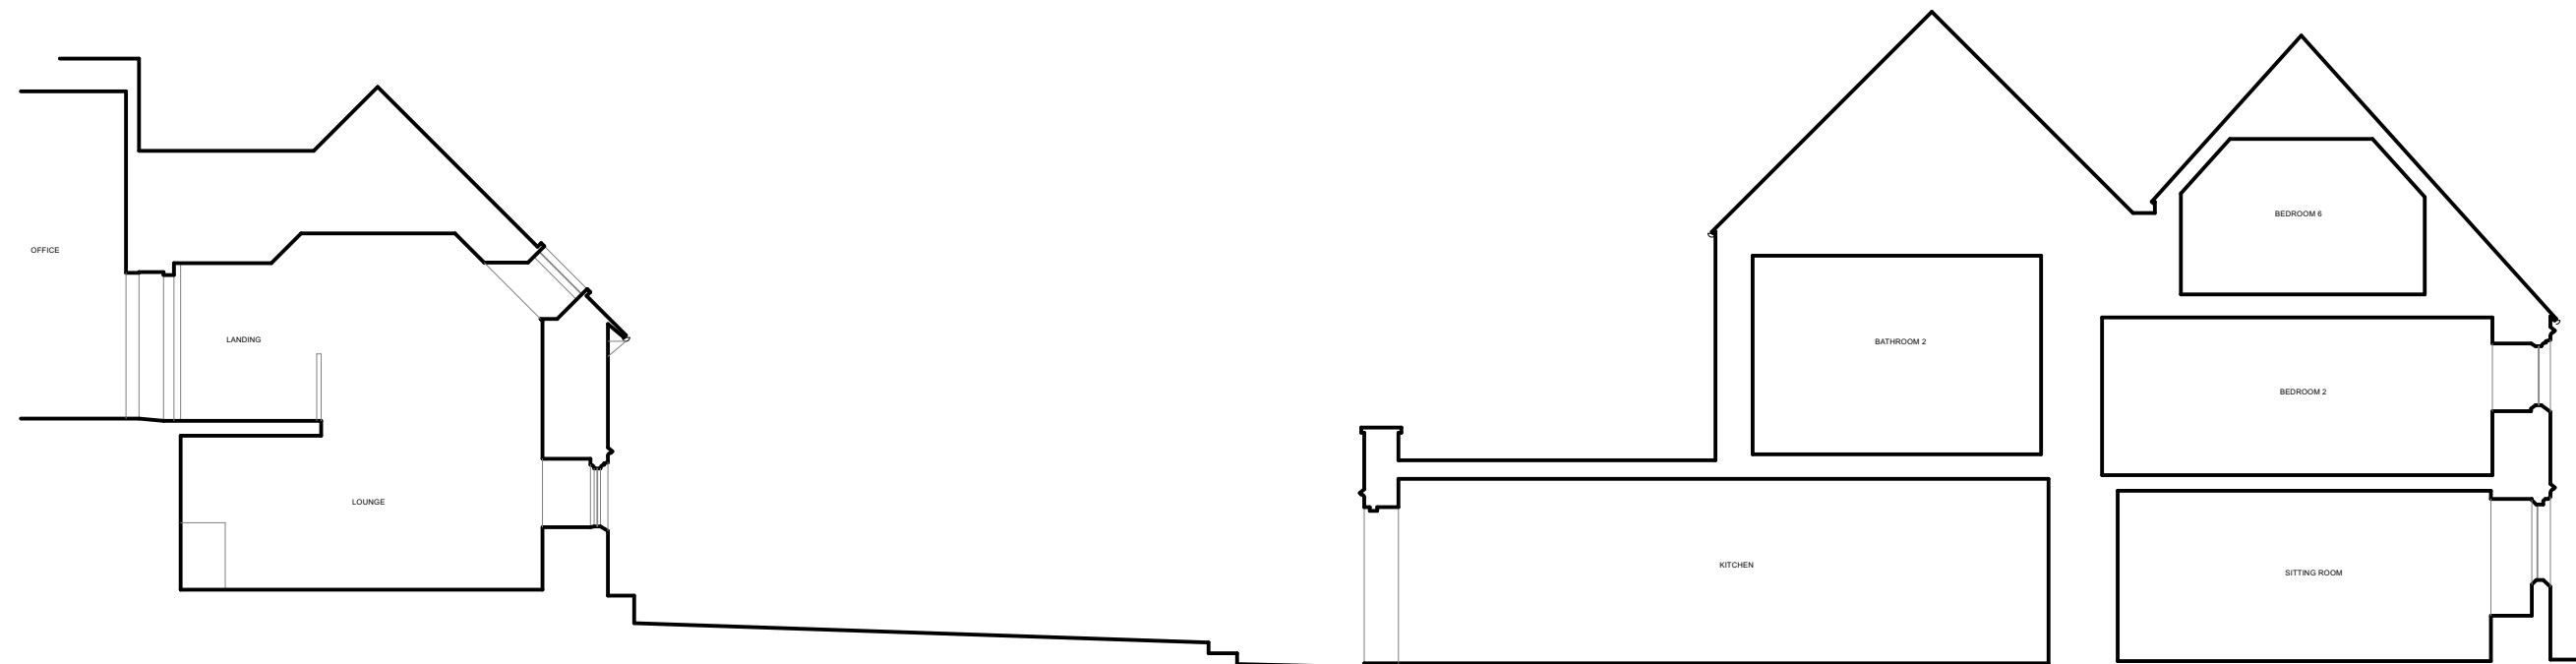

rev.	date	description

FA
FLEMING
ARCHITECTS
& Partners

Leygore Farm Barn
Turkdean
Gloucestershire
GL54 3NY

+44 (0) 1451 861044
hello@flemingarchitects.co.uk
www.flemingarchitects.co.uk

title **Existing Section B-B**
project Lower Dean Manor date September 2023
client Mr. & Mrs. B Elliot drawn TLA
scale 1:100 checked -

356 -110 /-