

NOTES:


These drawings are licensed representations for the purposes of planning or client concept stages. They do not form building or construction drawings.

The designs within this drawing are subject to copyright by Fleming Architects & Partners.

This drawing to be read in conjunction with accompanying planning documents and/or scheduled specifications.

All drawings, notes, details and dimensions are to be checked. Any discrepancies are to be reported immediately to Fleming Architects & Partners.

IF IN DOUBT, ASK!

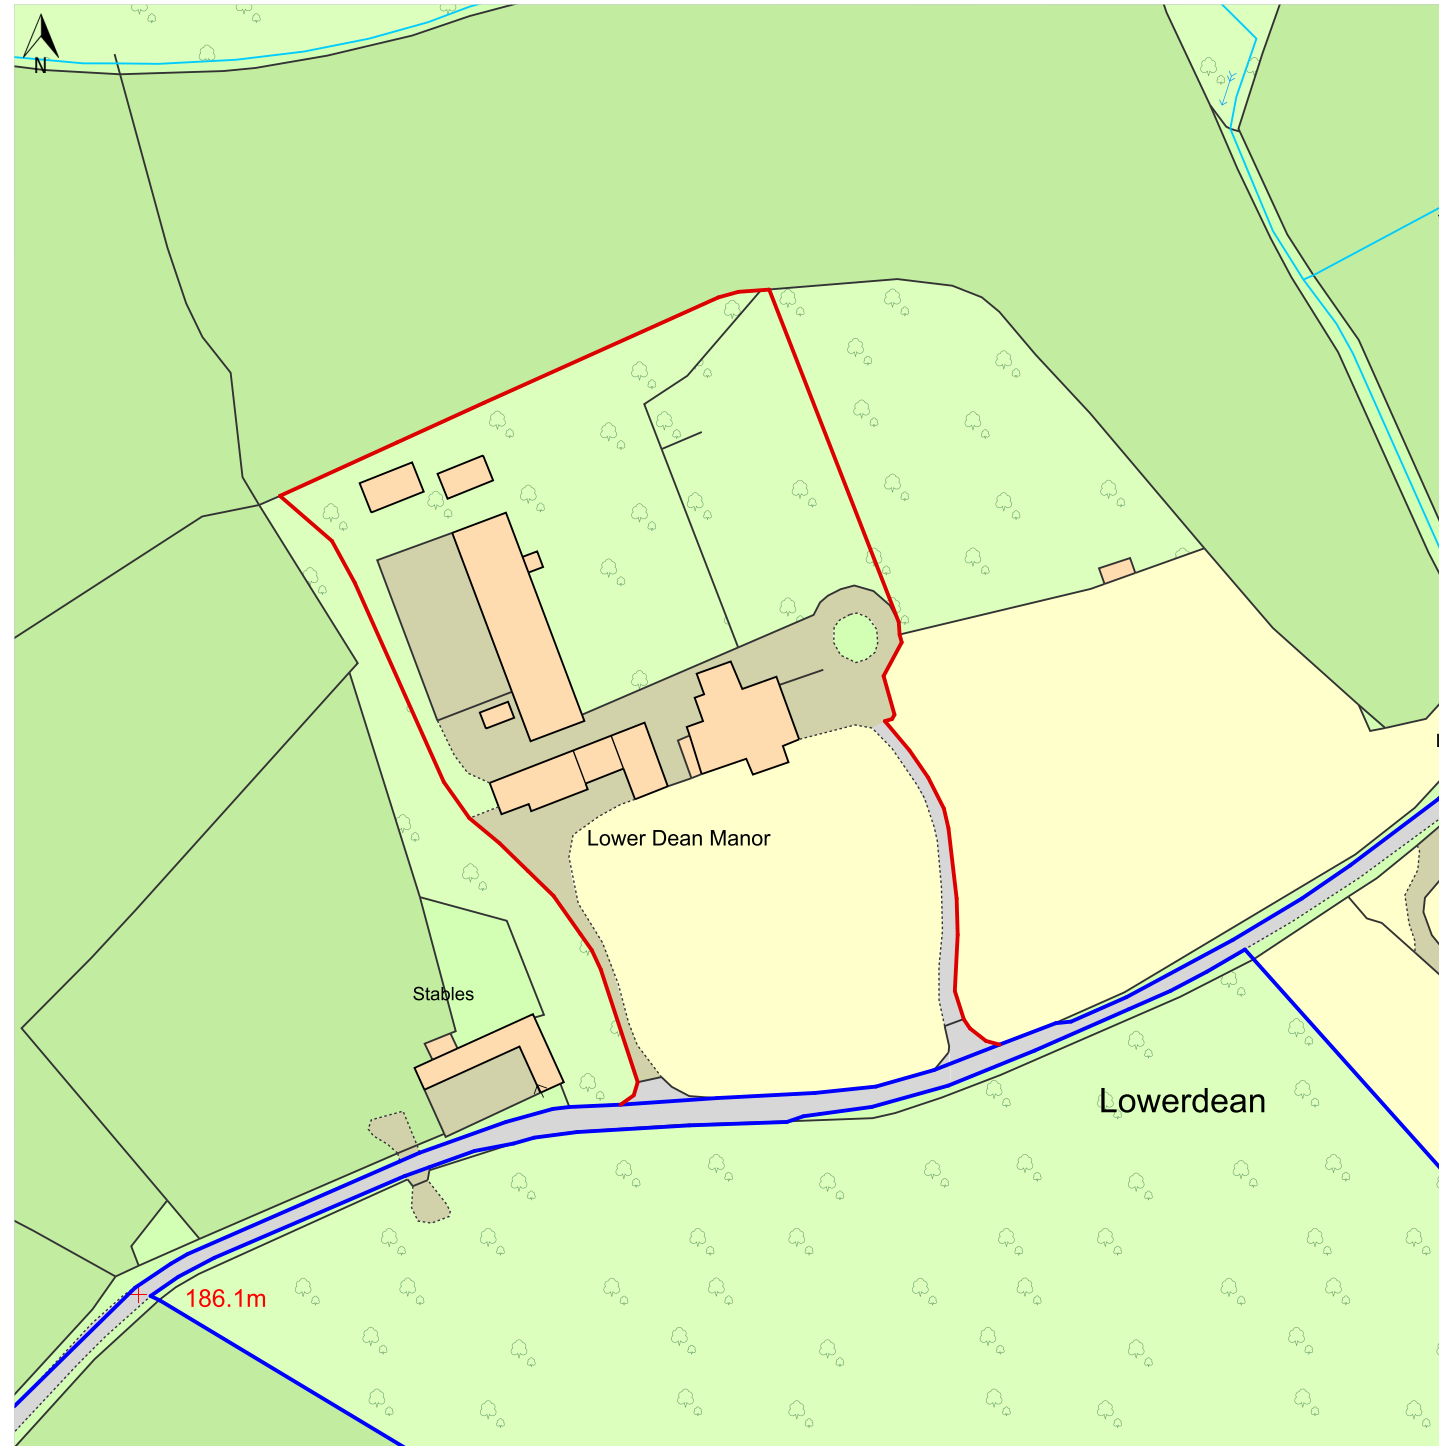

- Application Boundary
- Clients land ownership




Leygore Farm Barn
 Turkdean
 Gloucestershire
 GL54 3NY

+44 (0) 1451 861044
 hello@flemingarchitects.co.uk
 www.flemingarchitects.co.uk

title **Location Plan**
 project Lower Dean Manor
 client Mr. & Mrs. B Elliot
 scale 1:1250

date October 2023
 drawn TLA
 checked -

356 -000 /-

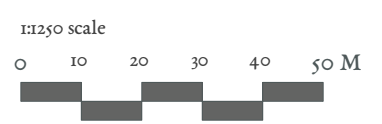

rev.	date	description