

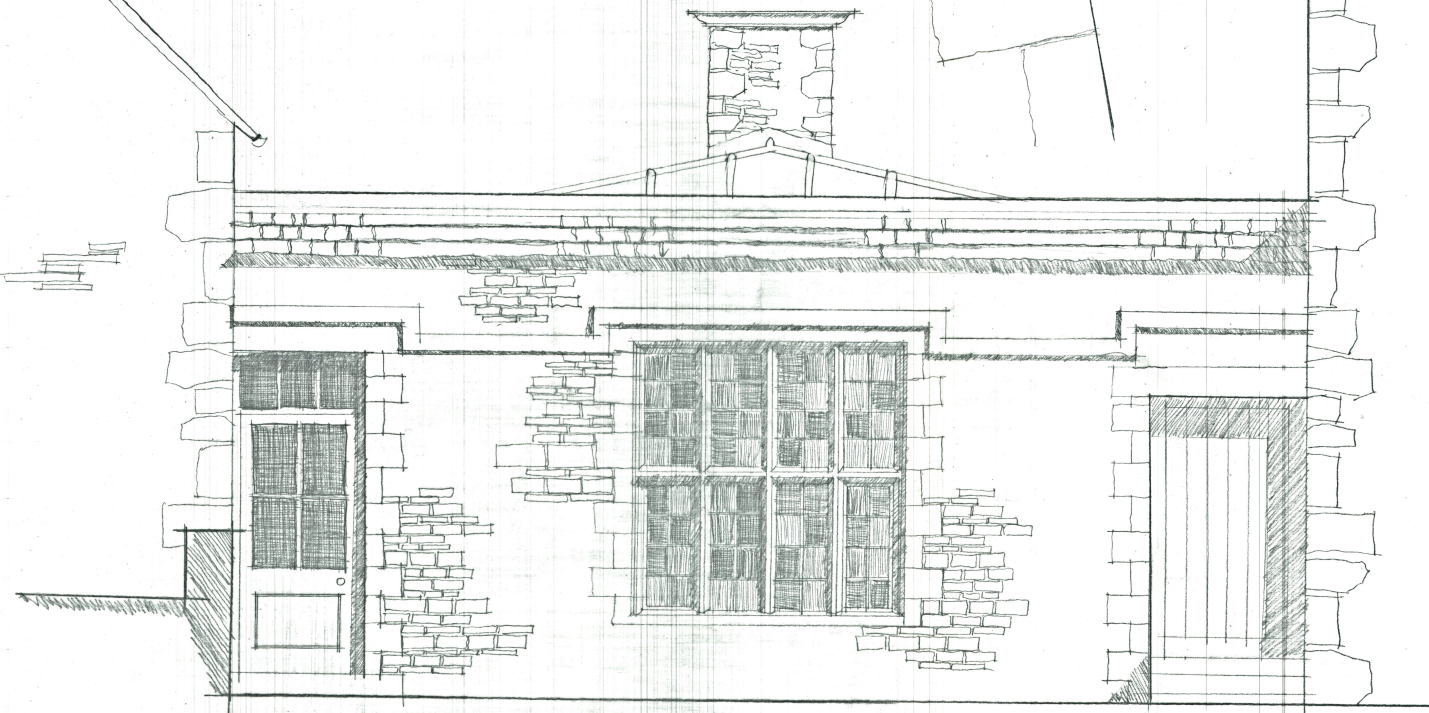


DETAIL SECTION

BUTTRESS

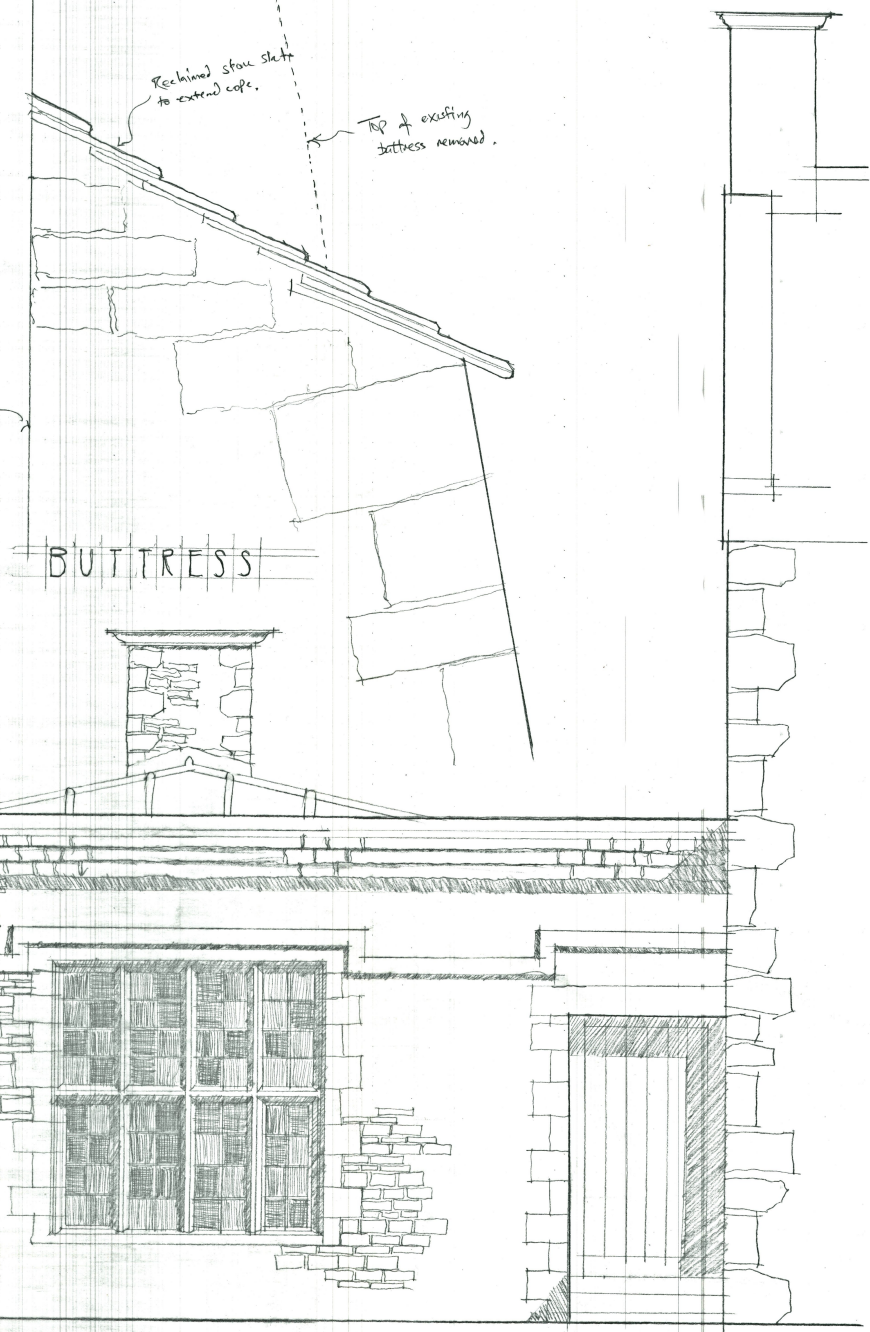

SOUTH ELEVATION

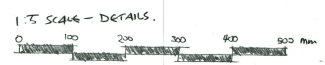

JA
FLEMING
ARCHITECTS
67airnes

Detail South Elevation
Lower Dean Manor
Mr. & Mrs. Belliot
1/20/11/15
356-118.

October 2023
TEA
GF