


**General Notes**  
 Do not scale off drawing - refer to the tree data schedule for accurate crown spread measurements.  
 Depictions of tree canopies are based on measurements taken to four cardinal compass points.  
 No liability of any kind is accepted for any omissions or inaccuracies in respect of this plan.  
 The original of this drawing was produced in colour; a monochrome copy should not be relied upon.  
 All rights reserved.

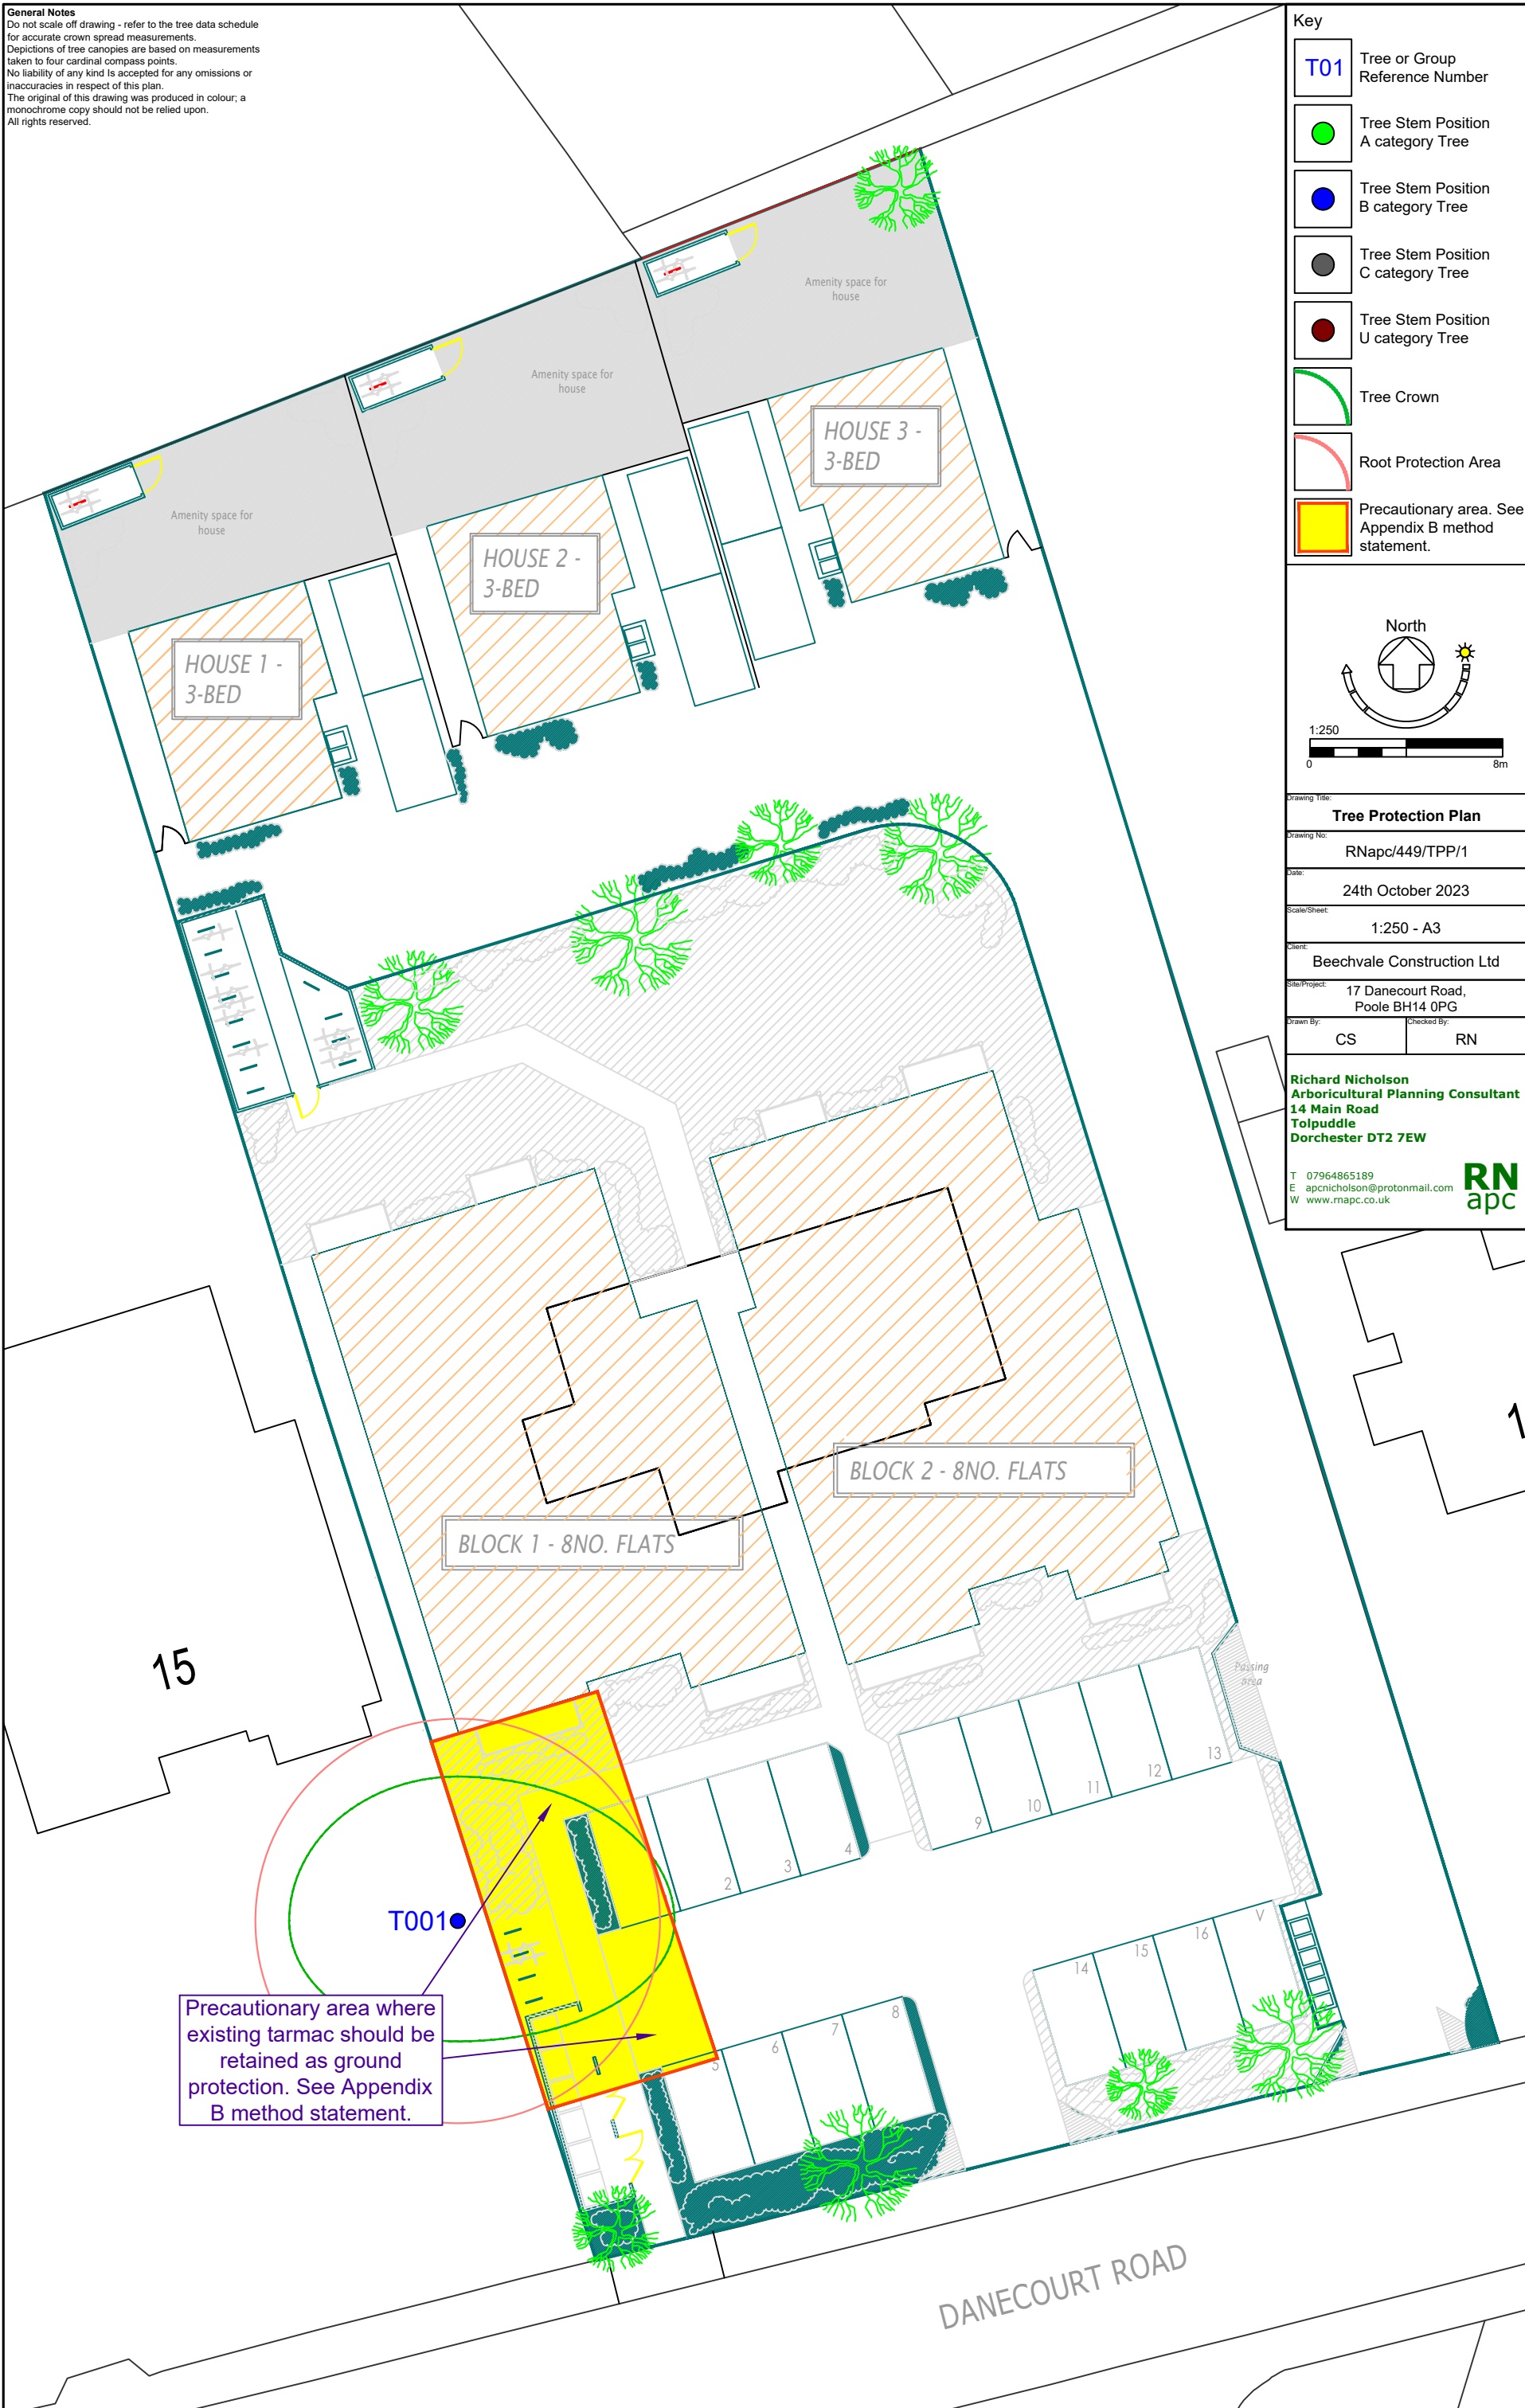

**Key**

- T01 Tree or Group Reference Number
- Tree Stem Position A category Tree
- Tree Stem Position B category Tree
- Tree Stem Position C category Tree
- Tree Stem Position U category Tree
- └─┬─┘ Tree Crown
- Root Protection Area
- Precautionary area. See Appendix B method statement.

North

1:250  
0 8m

<b>Tree Protection Plan</b>	
Drawing No:	RNnpc/449/TPP/1
Date:	24th October 2023
Scale/Sheet:	1:250 - A3
Client:	Beechvale Construction Ltd
Site/Project:	17 Danecourt Road, Poole BH14 0PG
Drawn By:	CS
Checked By:	RN

**Richard Nicholson**  
 Arboricultural Planning Consultant  
 14 Main Road  
 Tolpuddle  
 Dorchester DT2 7EW

T 07964865189  
 E apcnicholson@protonmail.com  
 W www.rnpsc.co.uk

**RN**  
apc