


74 Dunyeats Road

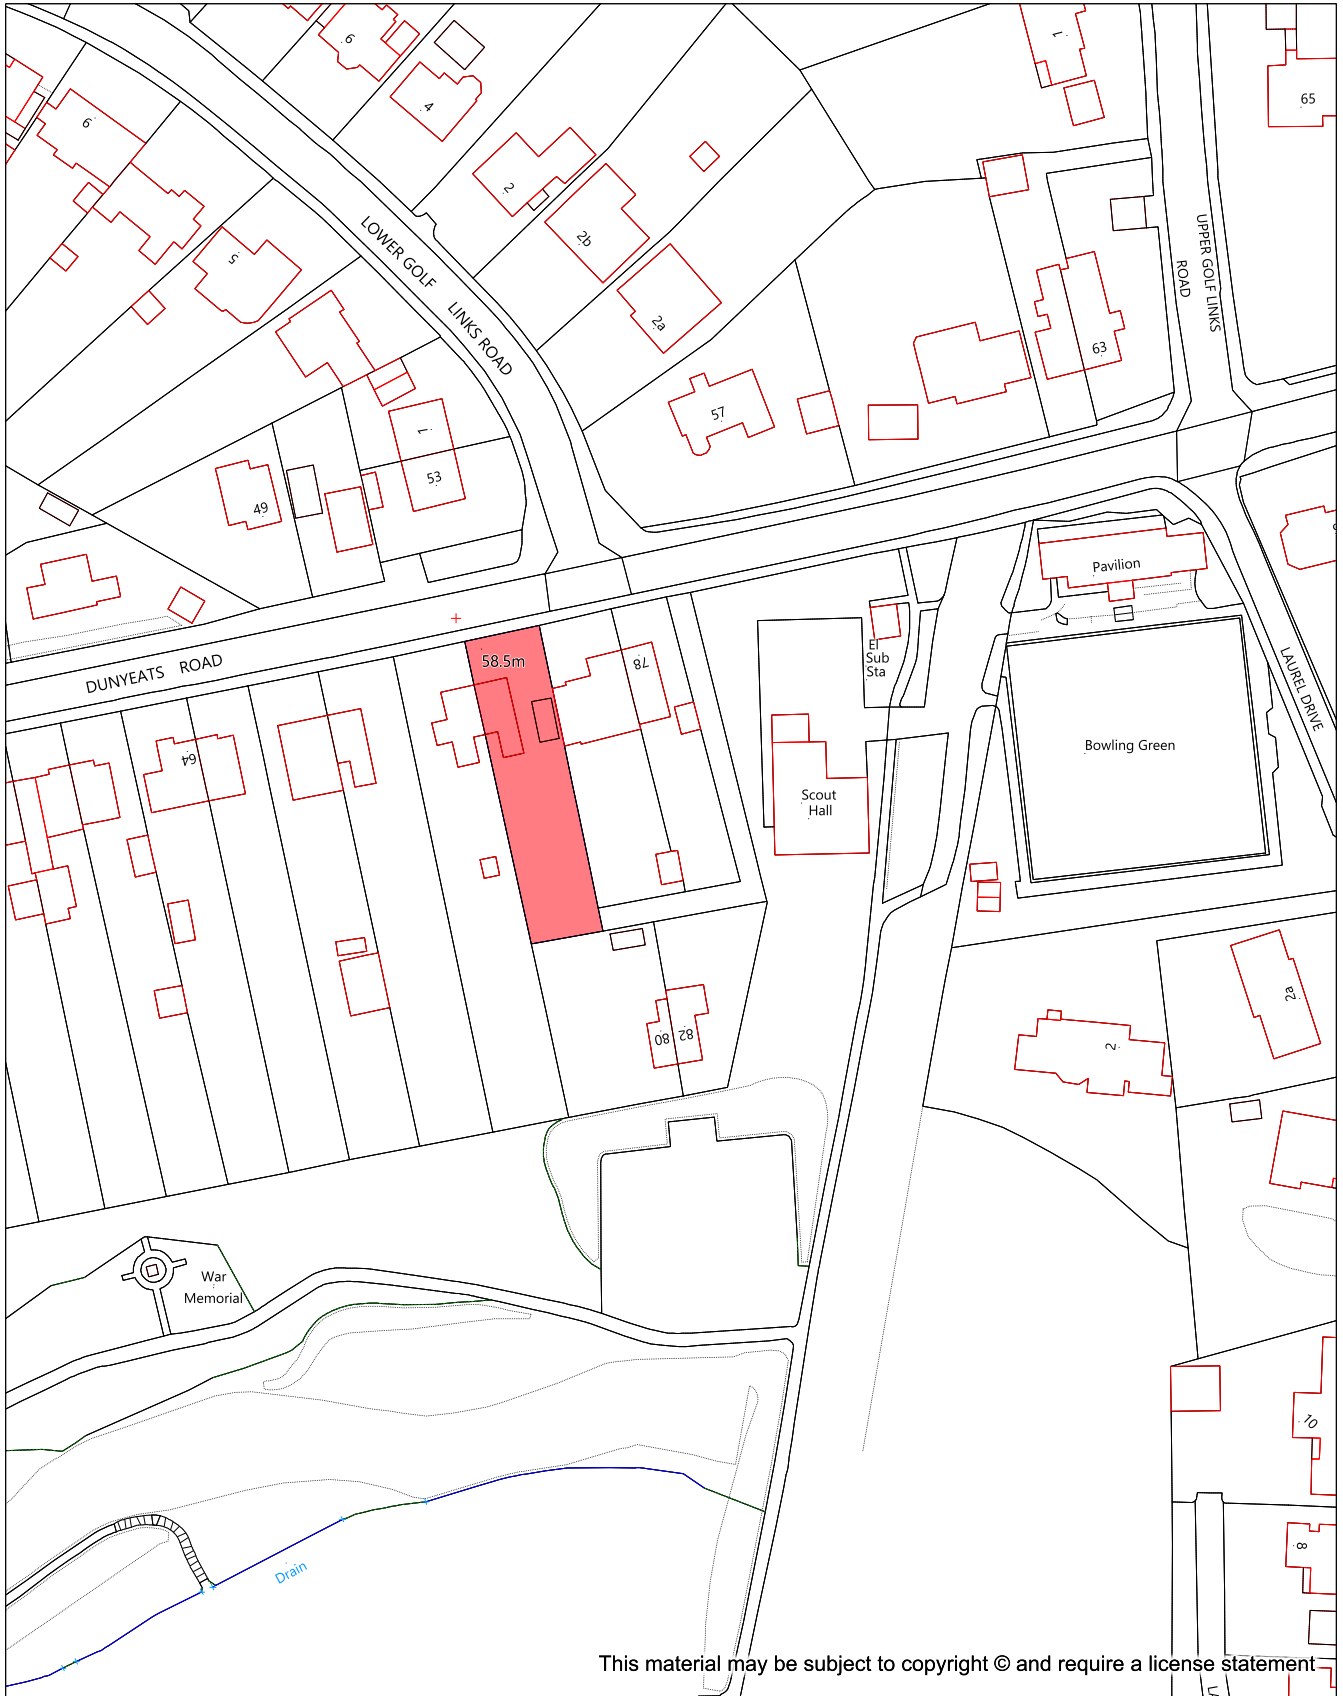

This material may be subject to copyright © and require a license statement



Sterling Court
Norton Road
Stevenage
Herts SG1 2JY
United Kingdom

Tel : +44 (0)1438 747996
Fax : +44 (0)1438 747997
E-mail: info@cadcorp.com

Operator:	Name
Department:	Department
Drawing No:	1234-A
Date: 01/11/2023	Scale: 1:1250