
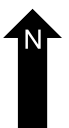
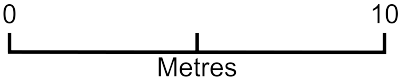


Spindlewood - GL11 6PR

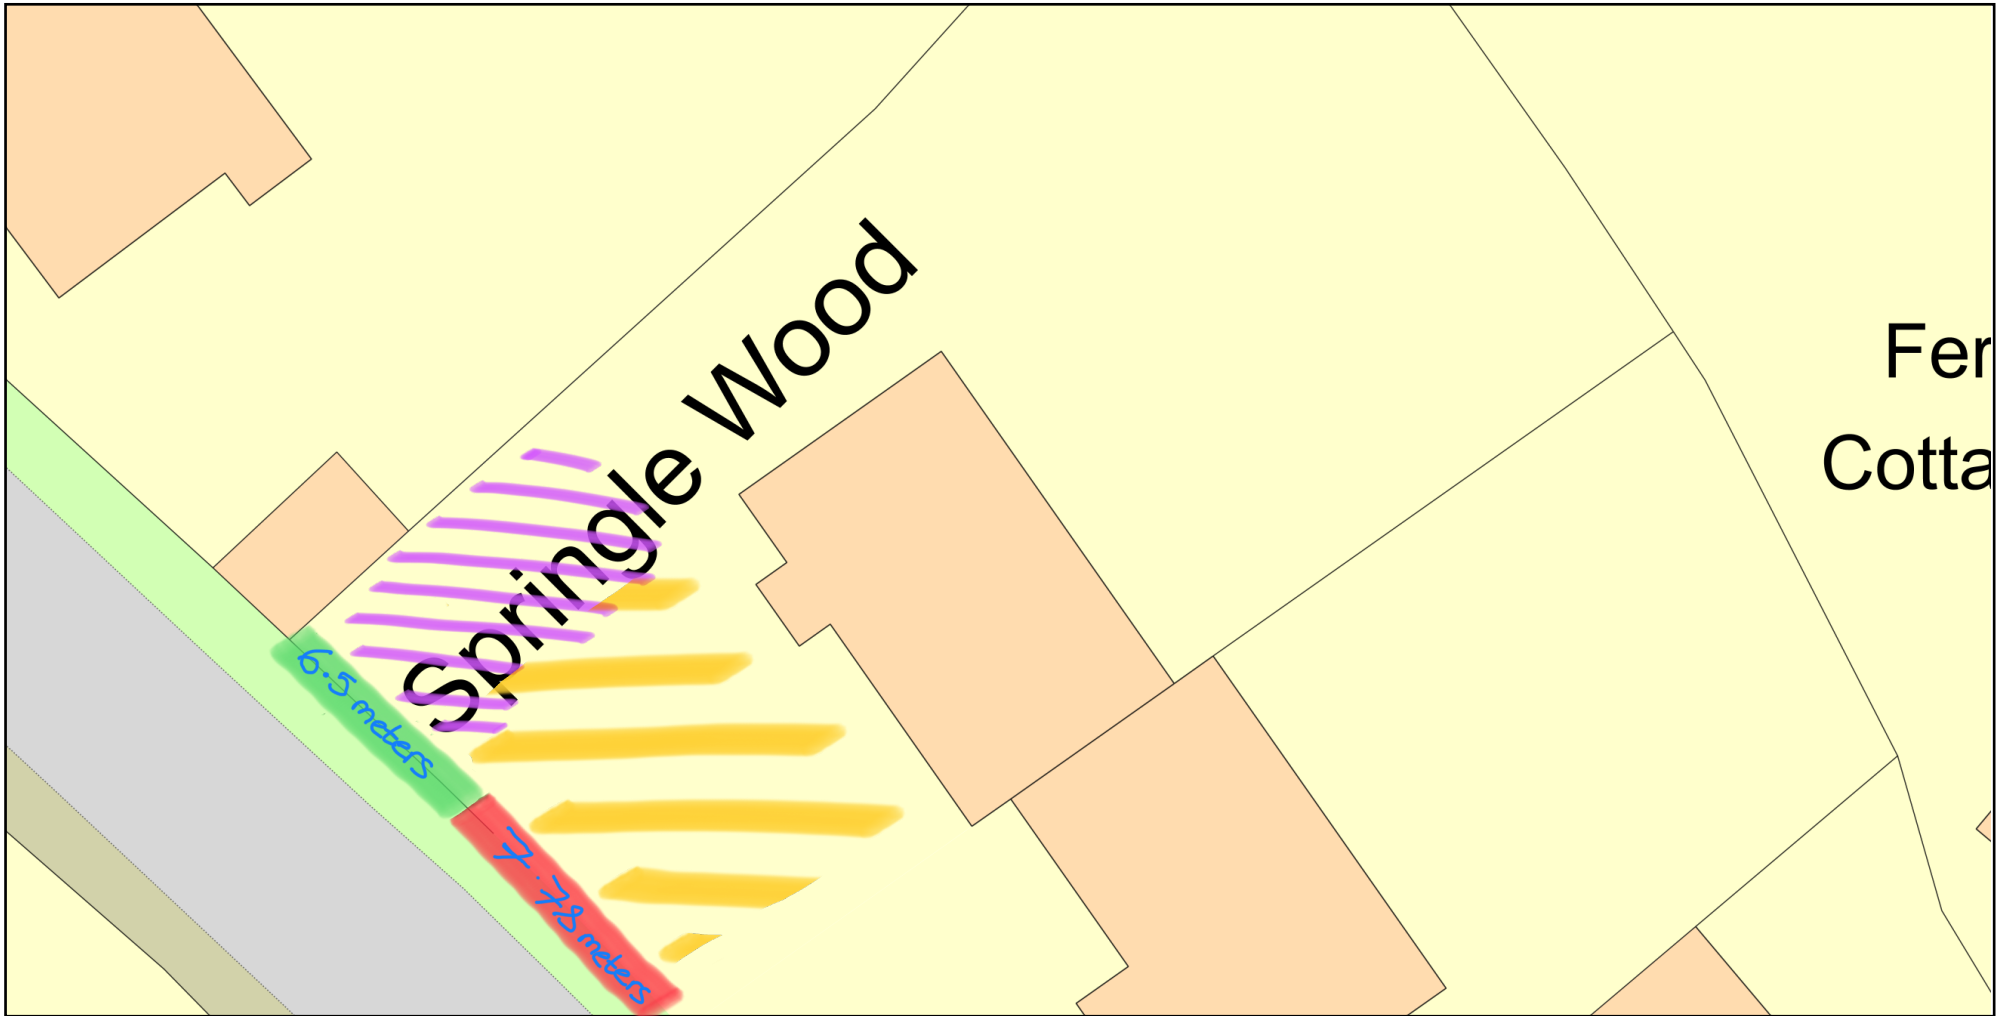

- Existing Parking
- Existing kerb
- Proposed dropped kerb
- Proposed additional parking

Plan Produced for: Alex Watts
Date Produced: 01 Nov 2023
Plan Reference Number: TQRQM23305134528792
Scale: 1:200 @ A4