
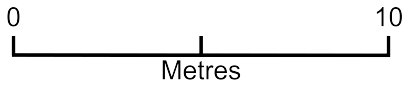


Spindlewood - GL11 6PR

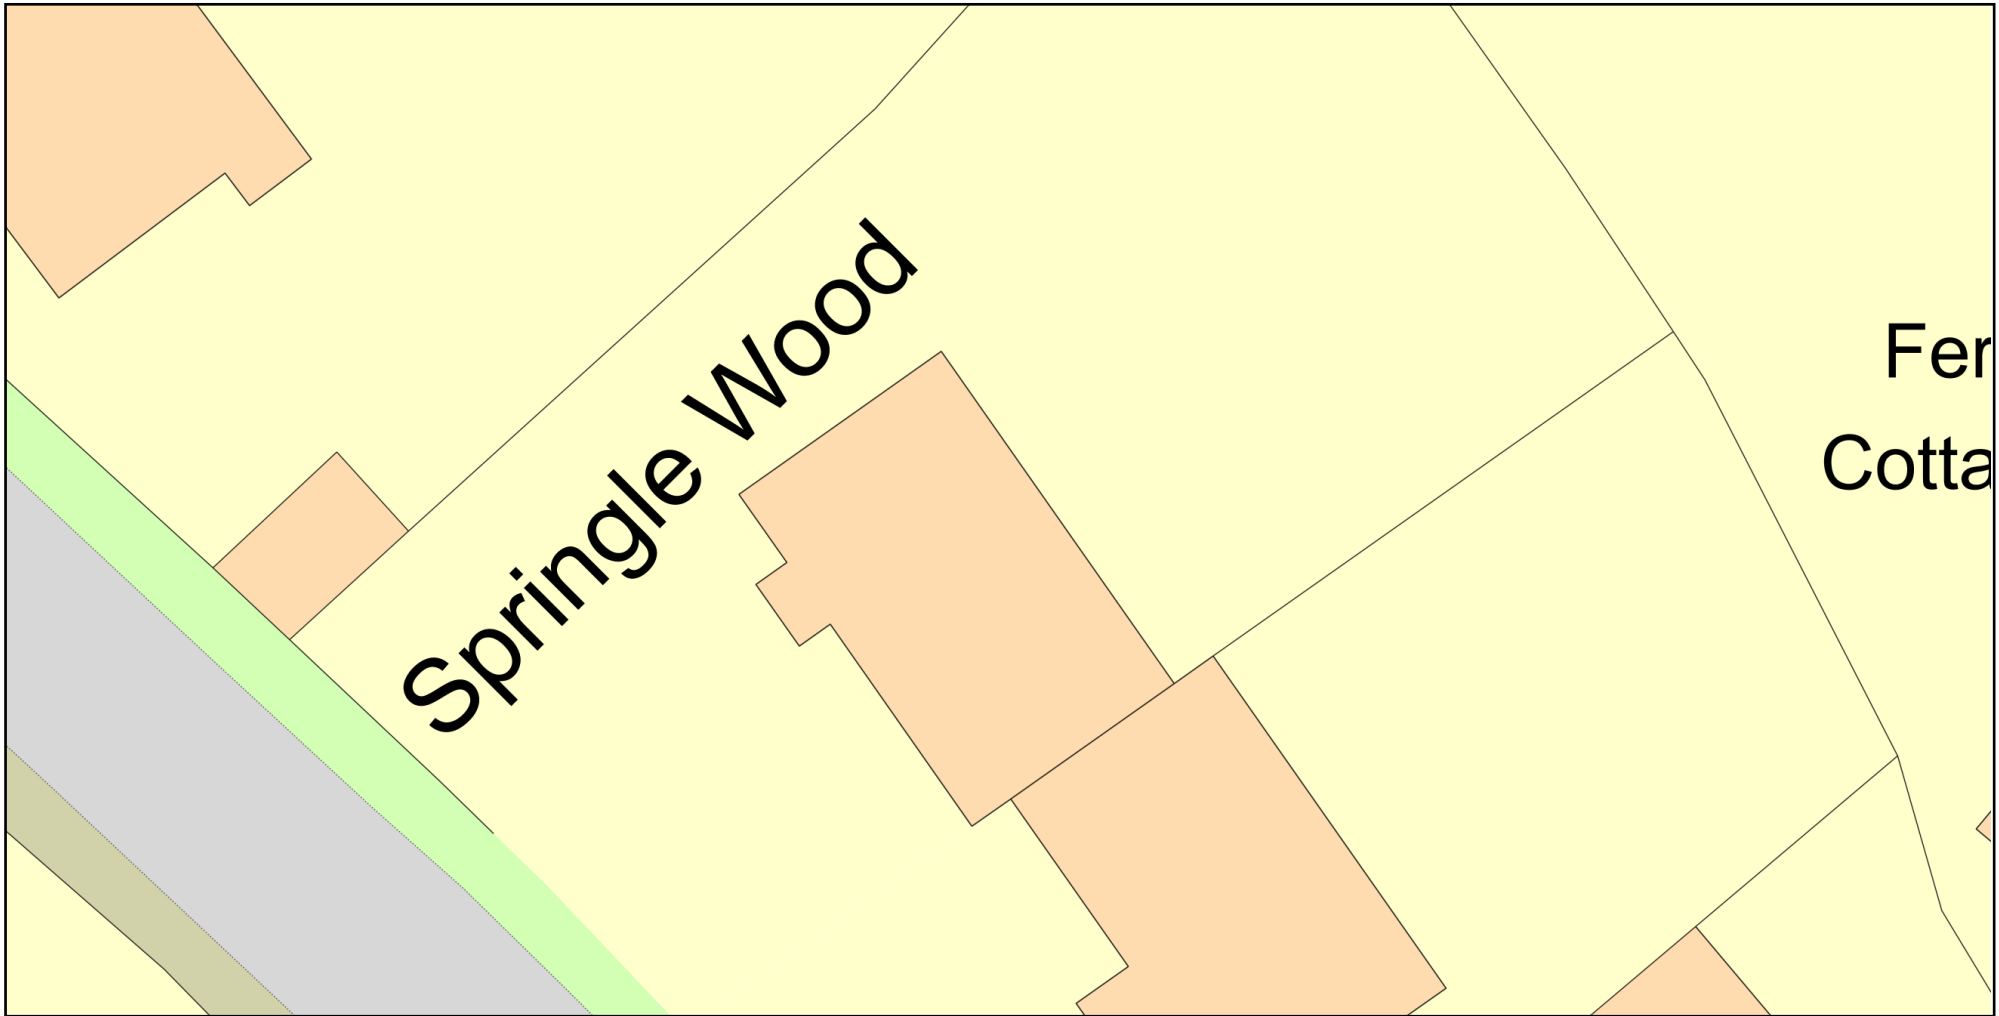

Plan Produced for: Alex Watts

Date Produced: 01 Nov 2023

Plan Reference Number: TQRQM23305134528792

Scale: 1:200 @ A4