




01 EXISTING EXTERNAL ELEVATION 1
1:100

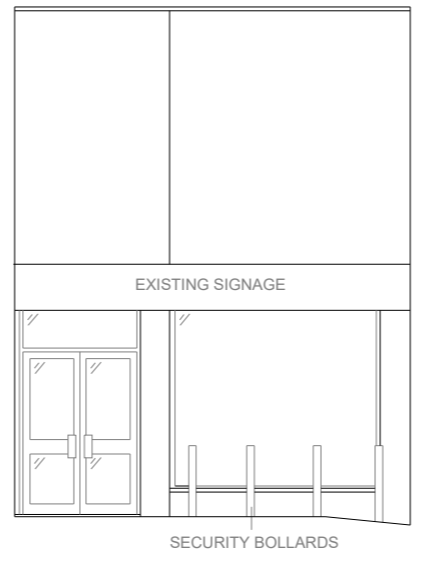

02 EXISTING EXTERNAL ELEVATION 2
1:100

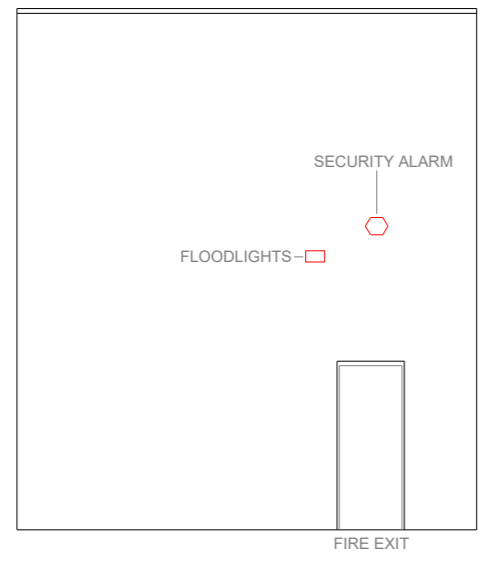

03 EXISTING EXTERNAL ELEVATION 3
1:100

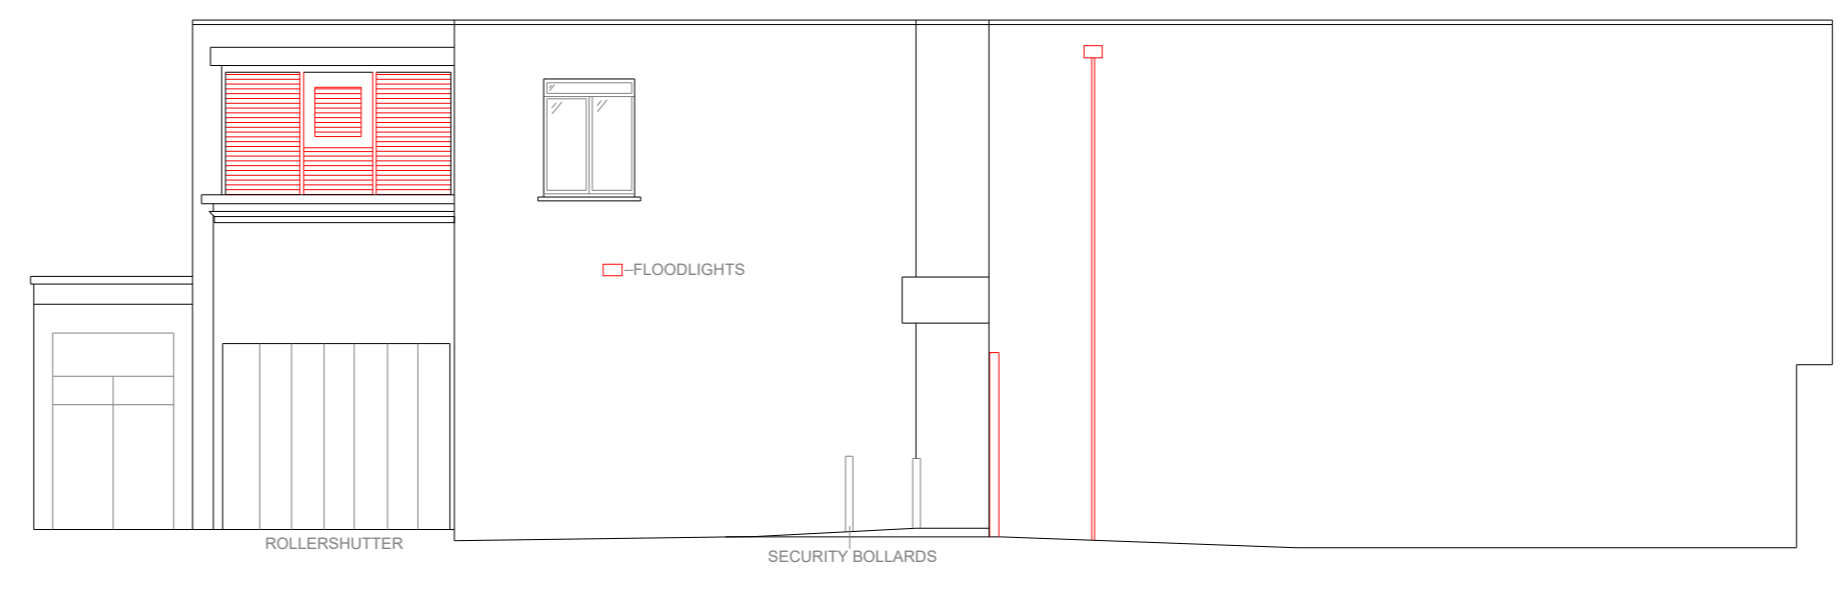

04 EXISTING EXTERNAL ELEVATION 4
1:100

RAG RATING
AMBER

Revision	Amendment	Date
-	Initial Issue	20/07/23

Cheltenham Suite 5
Centrix@Keys
Keys Business Village
Hednesford
Staffordshire
WS12 2HA
T: 01543 275101
F: 01543 458278
E: design@hlpuktd.net
W: www.hlpuktd.net



Poundland
Pattison House, Midland Road,
Walsall, West Midlands, WS1 3TX
TEL 0121 526 8395. FAX 0121 568 7382.

Store
27/29 High St
Wells
BA5 2AA

Drawing Title
Existing External Elevations

SCALE BAR 1:100		Drawing Number	Revision	Paper Size
Metres: 0 1 2 3 4 5 6		HLP / 2014 / 02	-	A2
Feet: 0 5 10 15 20		Drawn	Date	Scale
		JSS	July 23	1:100