



- NOTES
1. This drawing to be read in conjunction with full PL drawing series.
 2. All dimensions are in mm unless otherwise noted.
 3. Do not scale from this drawing, use figured dimensions only. If in doubt, ask!

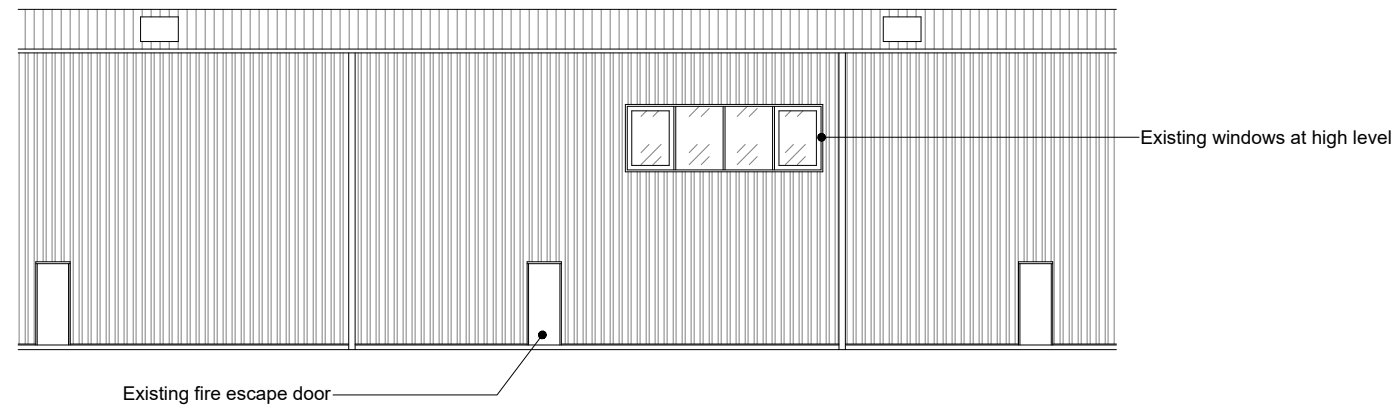

Existing South-West Site Elevation
(Scale 1:200)



Existing North-East Site Elevation
(Scale 1:200)

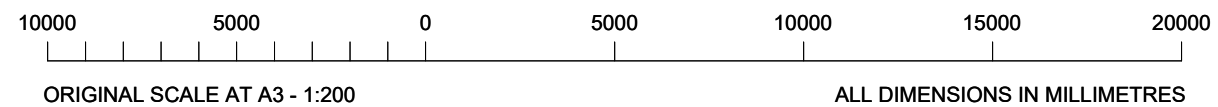

REV	DESCRIPTION OF REVISION	DATE	BY
A	PLANNING ISSUE	31.08.23	VV

Euro-Tel Design
2 Charnwood House, Marsh Road, Bristol BS3 2NA
tel :0117 966 5526 web: euro-tel-design.com

CityFibre
15 BEDFORD STREET, LONDON WC2E 9HE WWW.CITYFIBRE.COM

Drawing Title
EXISTING SITE ELEVATIONS

Site Location
**UNIT 4 ASHDON RD COMMERCIAL CENTRE
ASHDON RD
SAFFRON WALDEN
CB10 2NQ**

Drawn by VV	Checked by SB	Approved by JR
Date Drawn 31.08.23	Date Checked 31.08.23	Date Approved 31.08.23

Site Code SAF1	Drawing Number P1808-286-PL-003-A
--------------------------	---