

NOTES

1. This drawing to be read in conjunction with full PL drawing series.
2. All dimensions are in mm unless otherwise noted.
3. Do not scale from this drawing, use figured dimensions only. If in doubt, ask!




SITE LOCATION




Site Location Plan
(Scale 1:50,000)



ORIGINAL SCALE AT A3 - 1:50,000

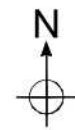

SITE LOCATION

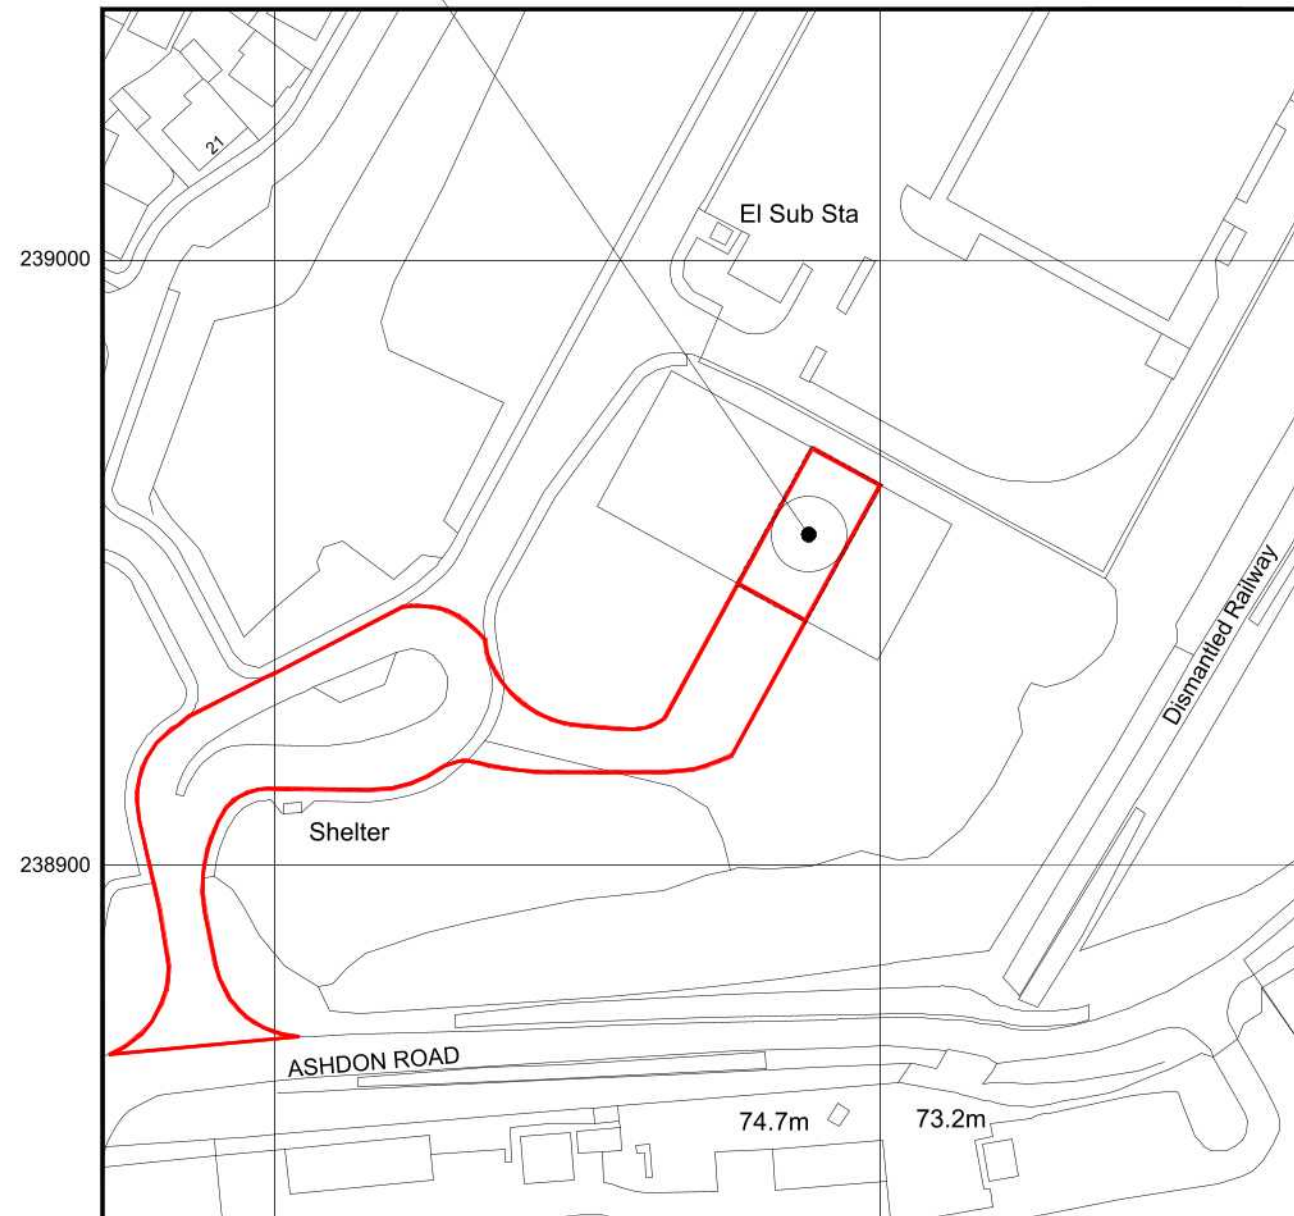

Site Demise Plan
(Scale 1:1,250)



ORIGINAL SCALE AT A3 - 1:1,250

O.S. Ref. - E:555388 N:238955

Based upon ordnance survey maps with the permission of the controller of Her Majesty's stationery office. © Crown Copyright.

Consultant Licence Number: 100039785

REV	DESCRIPTION OF REVISION	DATE	BY
B	REDLINE BOUNDARY AMENDED	30.10.23	RFS
A	PLANNING ISSUE	31.08.23	VV



2 Charnwood House, Marsh Road, Bristol BS3 2NA
tel :0117 966 5526 web: euro-tel-design.com



15 BEDFORD STREET, LONDON WC2E 9HE WWW.CITYFIBRE.COM

Drawing Title SITE LOCATION PLANS		
Site Location UNIT 4 ASHDON RD COMMERCIAL CENTRE ASHDON RD SAFFRON WALDEN CB10 2NQ		

Drawn by RFS	Checked by SB	Approved by JR
Date Drawn 30.10.23	Date Checked 30.10.23	Date Approved 30.10.23

Site Code SAF1	Drawing Number P1808-286-PL-001-B
--------------------------	---