





ALL DIMENSIONS & INFORMATION FOUND ON THESE DRAWINGS ARE TO BE CHECKED BY THE CONTRACTOR PRIOR TO COMMENCEMENT OF ANY WORKS ON SITE

ANY DISCREPANCIES FOUND ARE TO BE DISCUSSED WITH 'ARIA DESIGN'. IF IN DOUBT - 'ASK'

THIS DRAWING IS FOR PLANNING PURPOSES ONLY

REVISIONS:- Rev 'K' 01.11.23 Do Not Scale Note Removed

NOTES:-

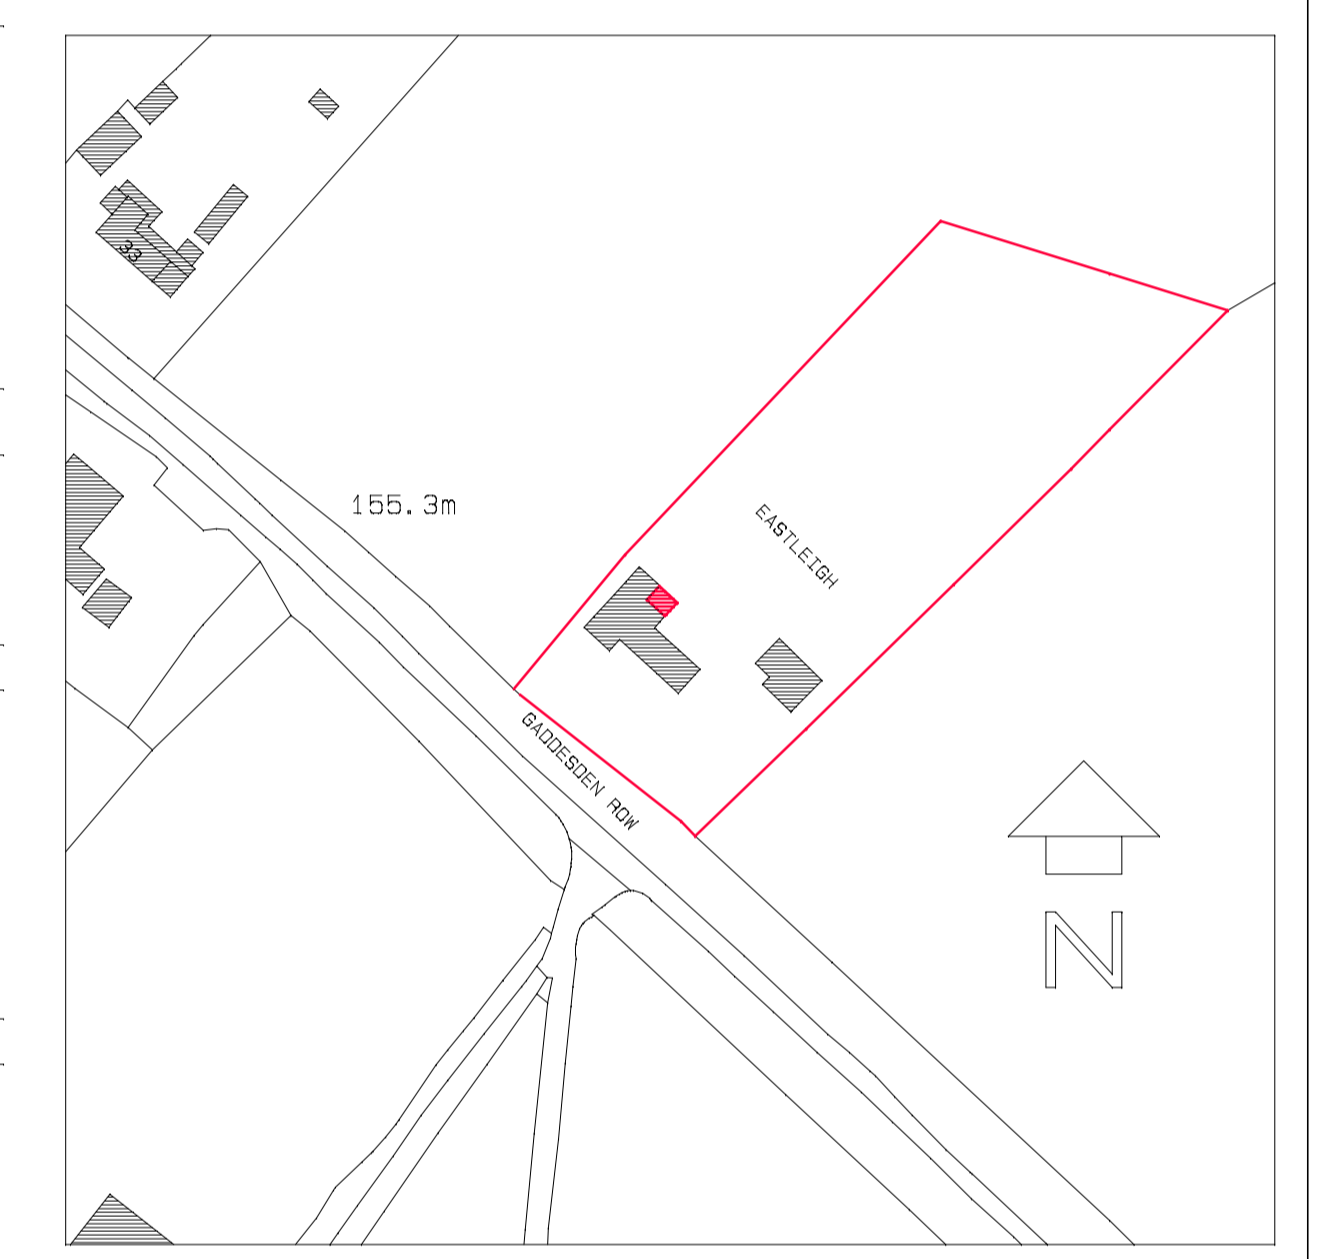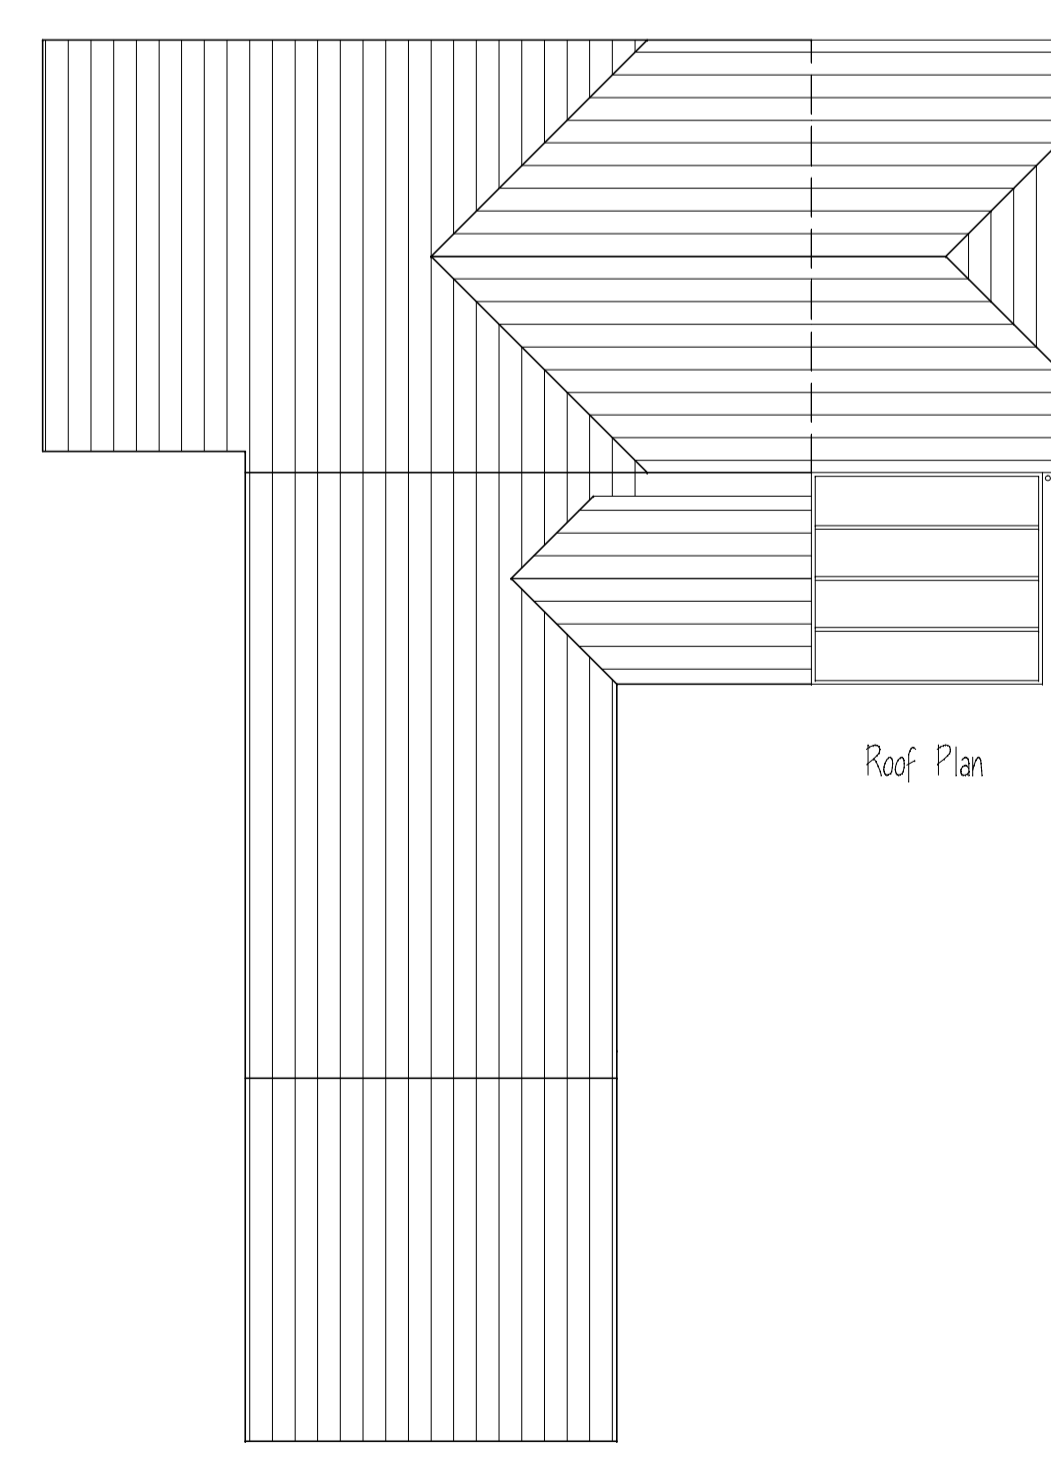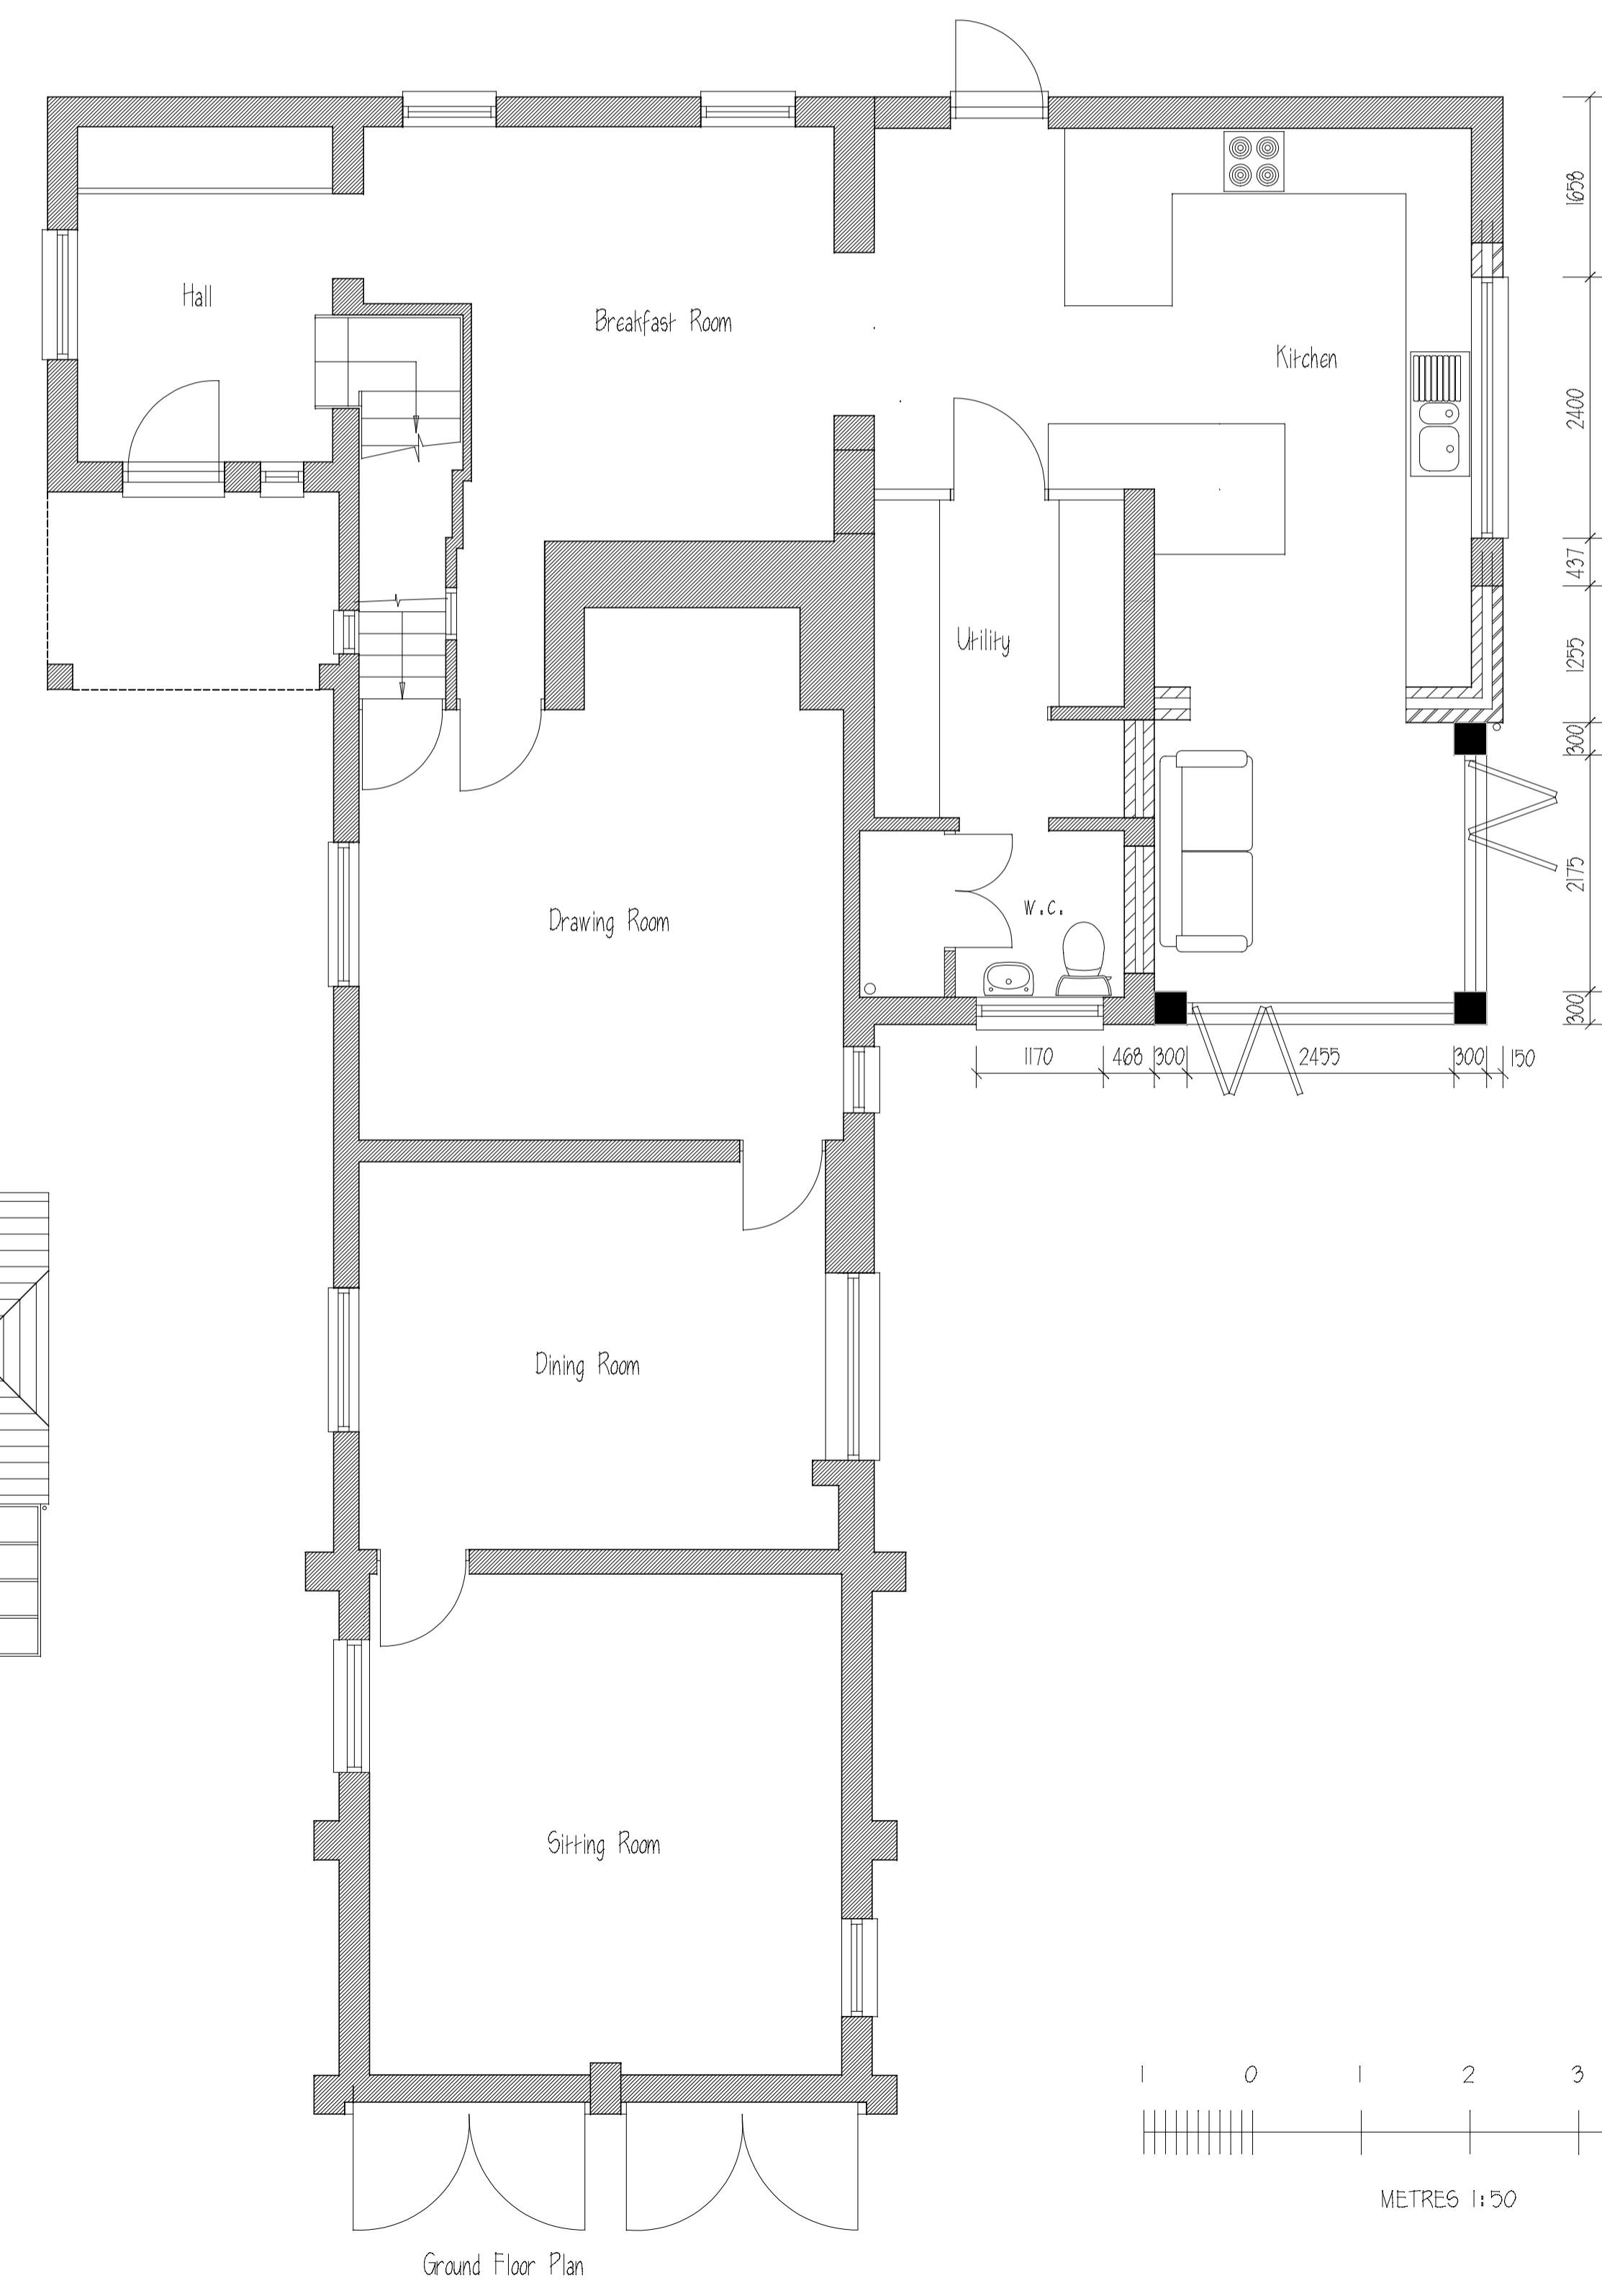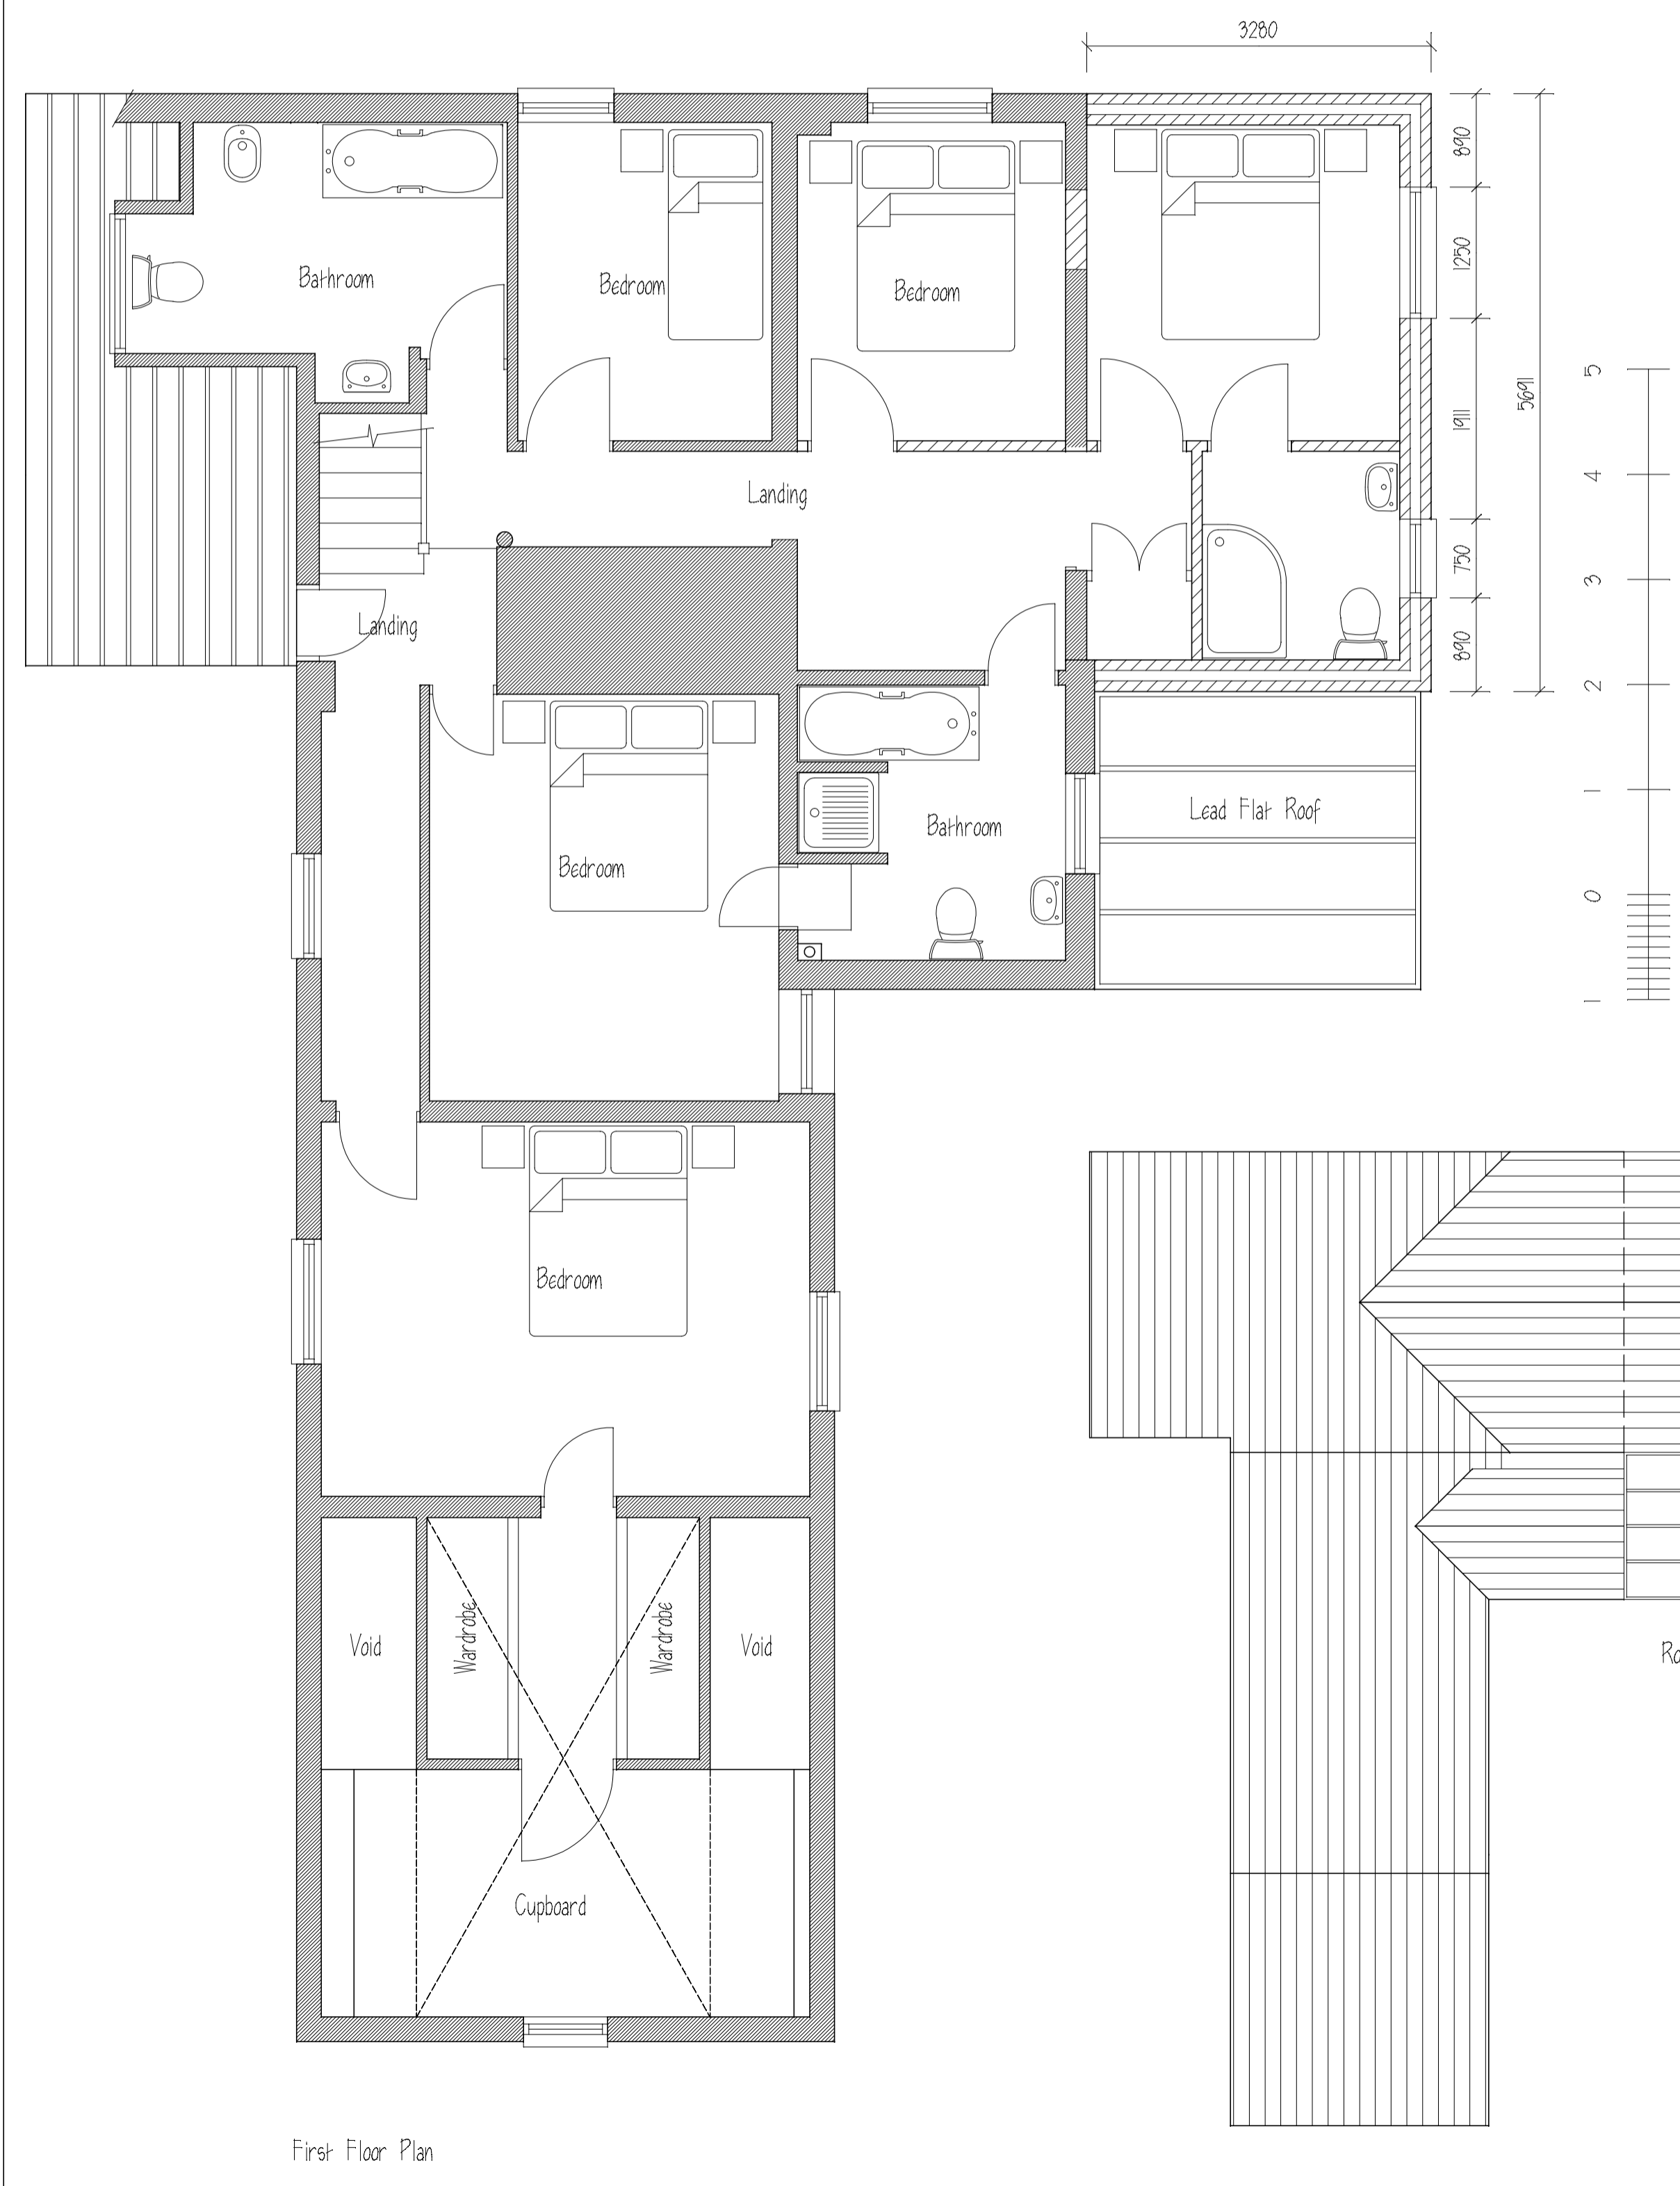

PROJECT:-
"Eastleigh"
Gaddesden Row
Herts

TITLE:-
Plans and Elevations as Proposed

SCALE:- 1:50, 1:100 JOB/DRG. No:-
DATE:- Feb 2023 1509:02K

Aria Design
ARCHITECTURAL DESIGNS AND SURVEYS
90 Chertsey Rise
Stevenage
Hertfordshire SG2 9JL
Tel (01438) 231641 Mob 07780 928317