
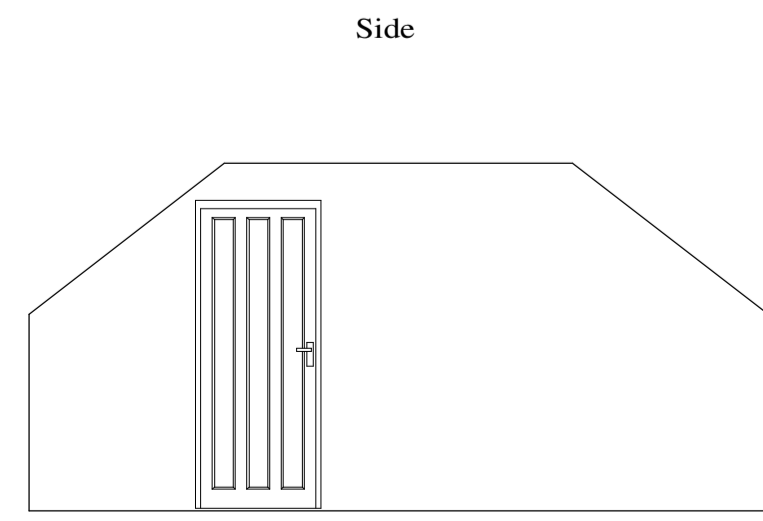
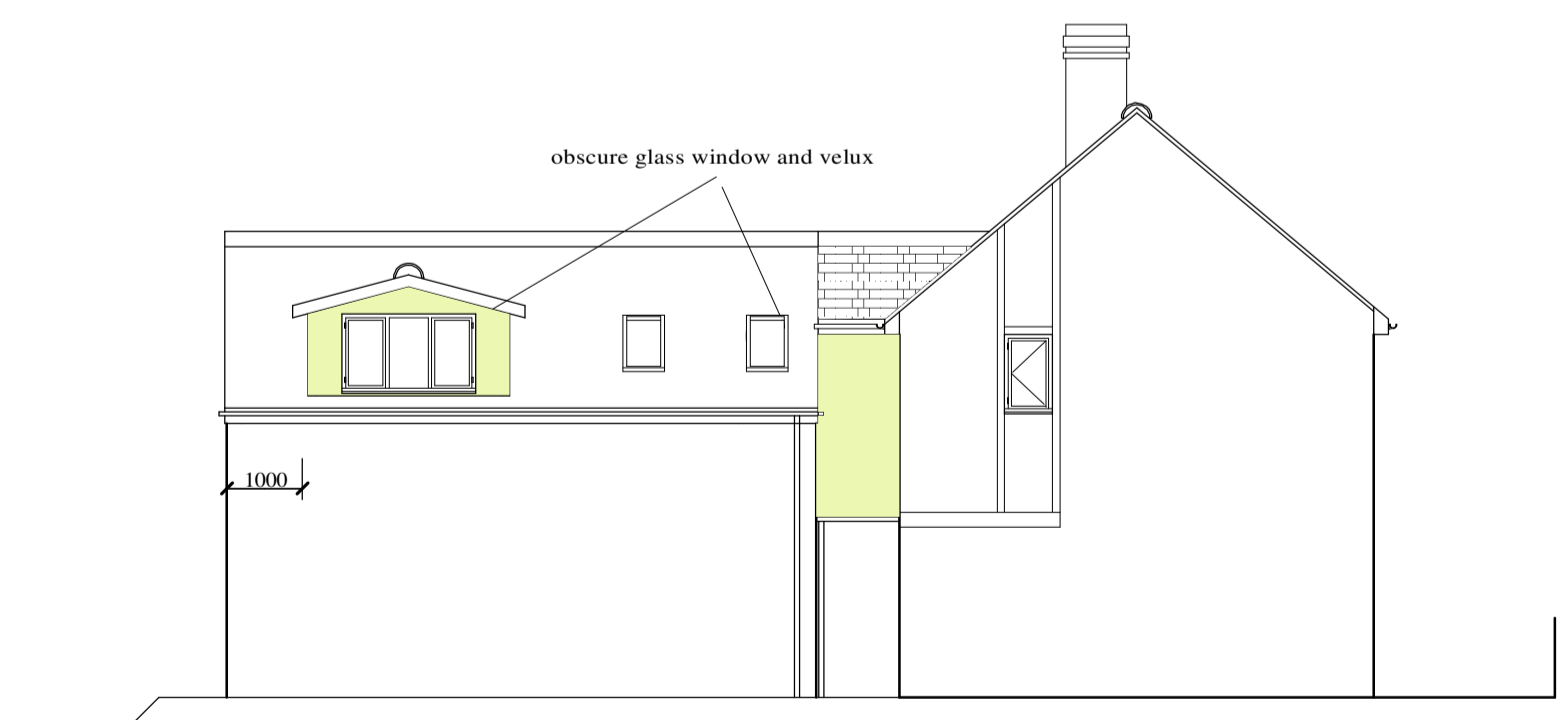
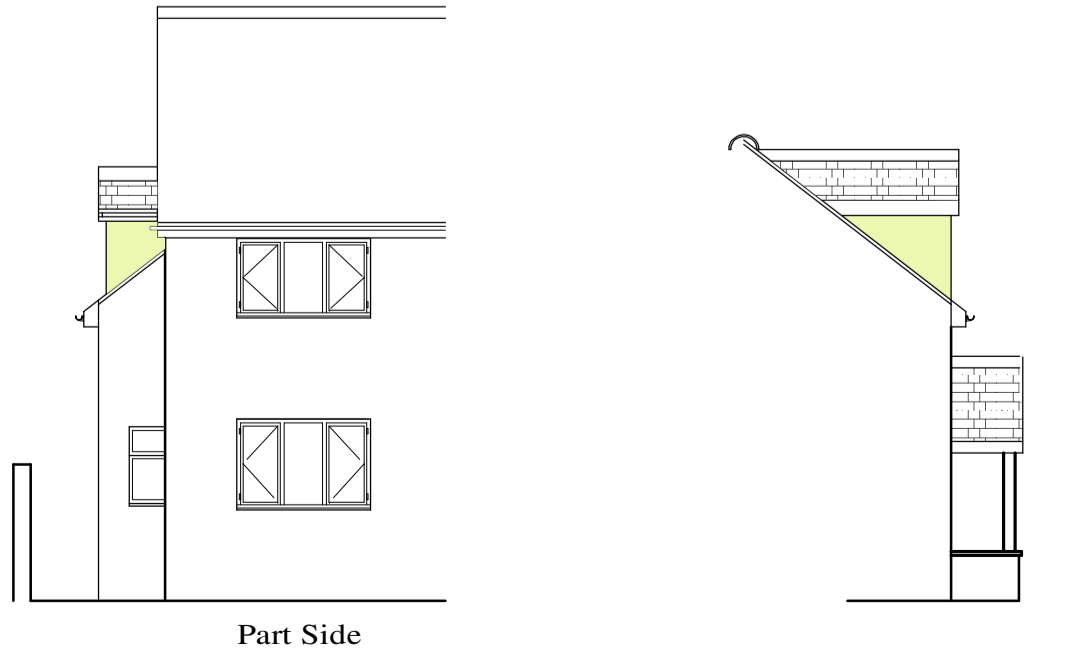


This drawing is for planning and Building Regulations purposes only. Everyday hazards likely to be obvious to a competent contractor and unforeseeable hazards and risks have not been indicated.

ALL FINISHES TO BE SPECIFIED BY CLIENT BUT ARE GENERALLY TO MATCH EXISTING HOUSE

N.B. All dimensions to be checked prior to commencement of work, any discrepancies to be reported back to me.

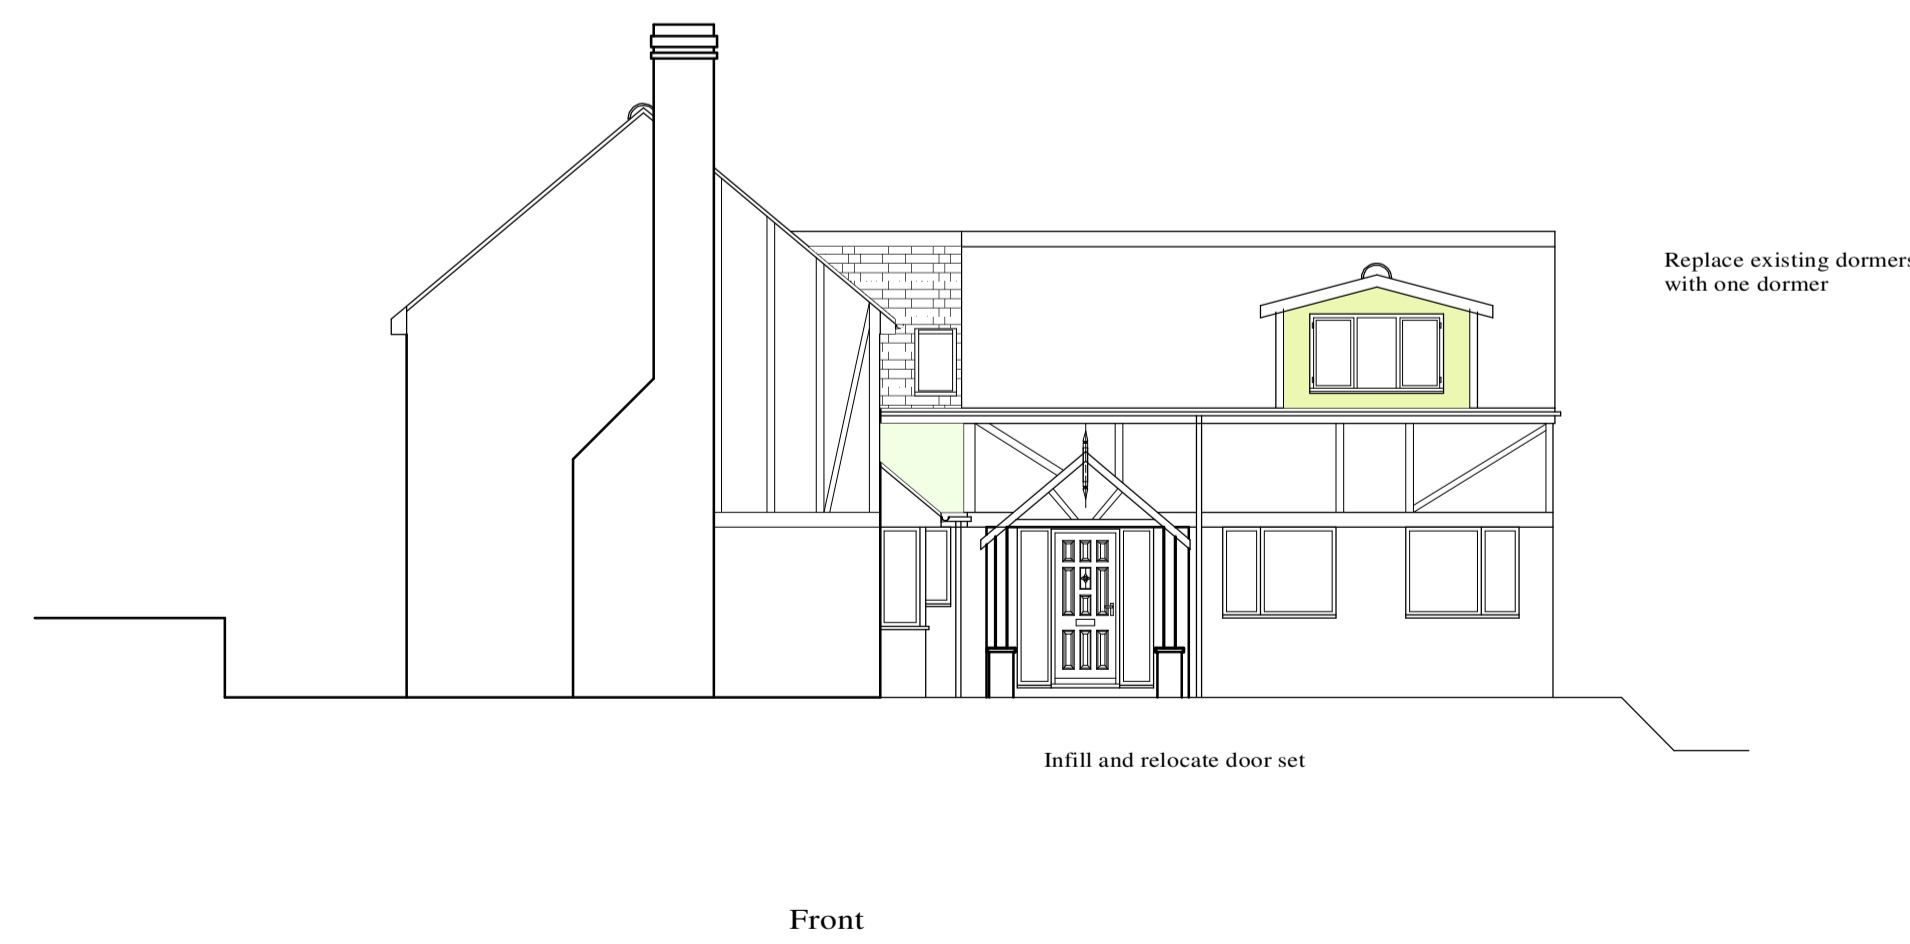

Wren Designs
 Planning & Building Consultants • Land Agent
 Tel: 01442 263081
 1 Thistlecroft, Hemel Hempstead, Herts HP1 1PB

CLIENT: Mr and Mrs Alex Wentford.

PROPOSED: First floor link extension, infill front extension and alterations replacement dormer and rear dormer

LOCATION: 5 The Shrubbery Hemel Hempstead

SCALE: 1:50, 1:100, 1:200

DATE: 31/10/2023

REF: wren naj 059 2023

REVISION: