
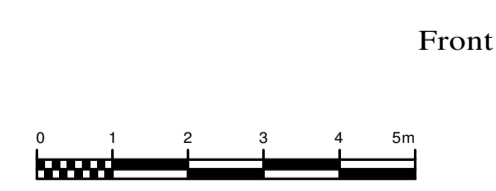


This drawing is for planning and Building Regulations purposes only. Everyday hazards likely to be obvious to a competent contractor and unforeseeable hazards and risks have not been indicated.

ALL FINISHES TO BE SPECIFIED BY CLIENT BUT ARE GENERALLY TO MATCH EXISTING HOUSE

N.B. All dimensions to be checked prior to commencement of work, any discrepancies to be reported back to me.

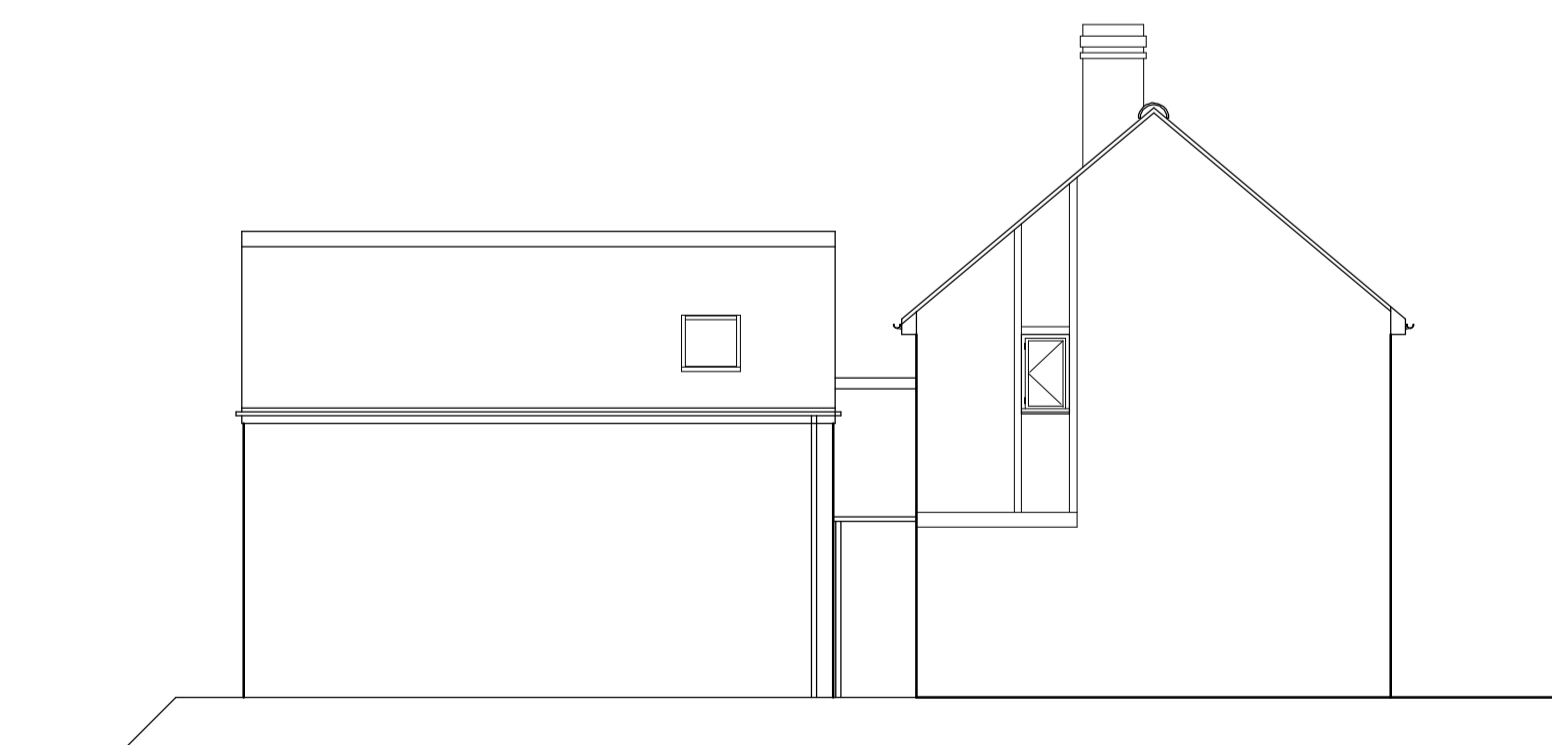

 Wren Designs Planning & Building Consultants • Land Agent Tel: 01442 263081 1 Thistlecroft, Hemel Hempstead, Herts HP1 1PB	
CLIENT:	Sheena Changtela
PROPOSED:	Existing plans
LOCATION:	5 The Shrubbery Hemel Hempstead
SCALE:	1:50, 1:100, 1:200
DATE:	26/10/2021
REF:	wren naj 080 2021
REVISION:	