




SUNPATH

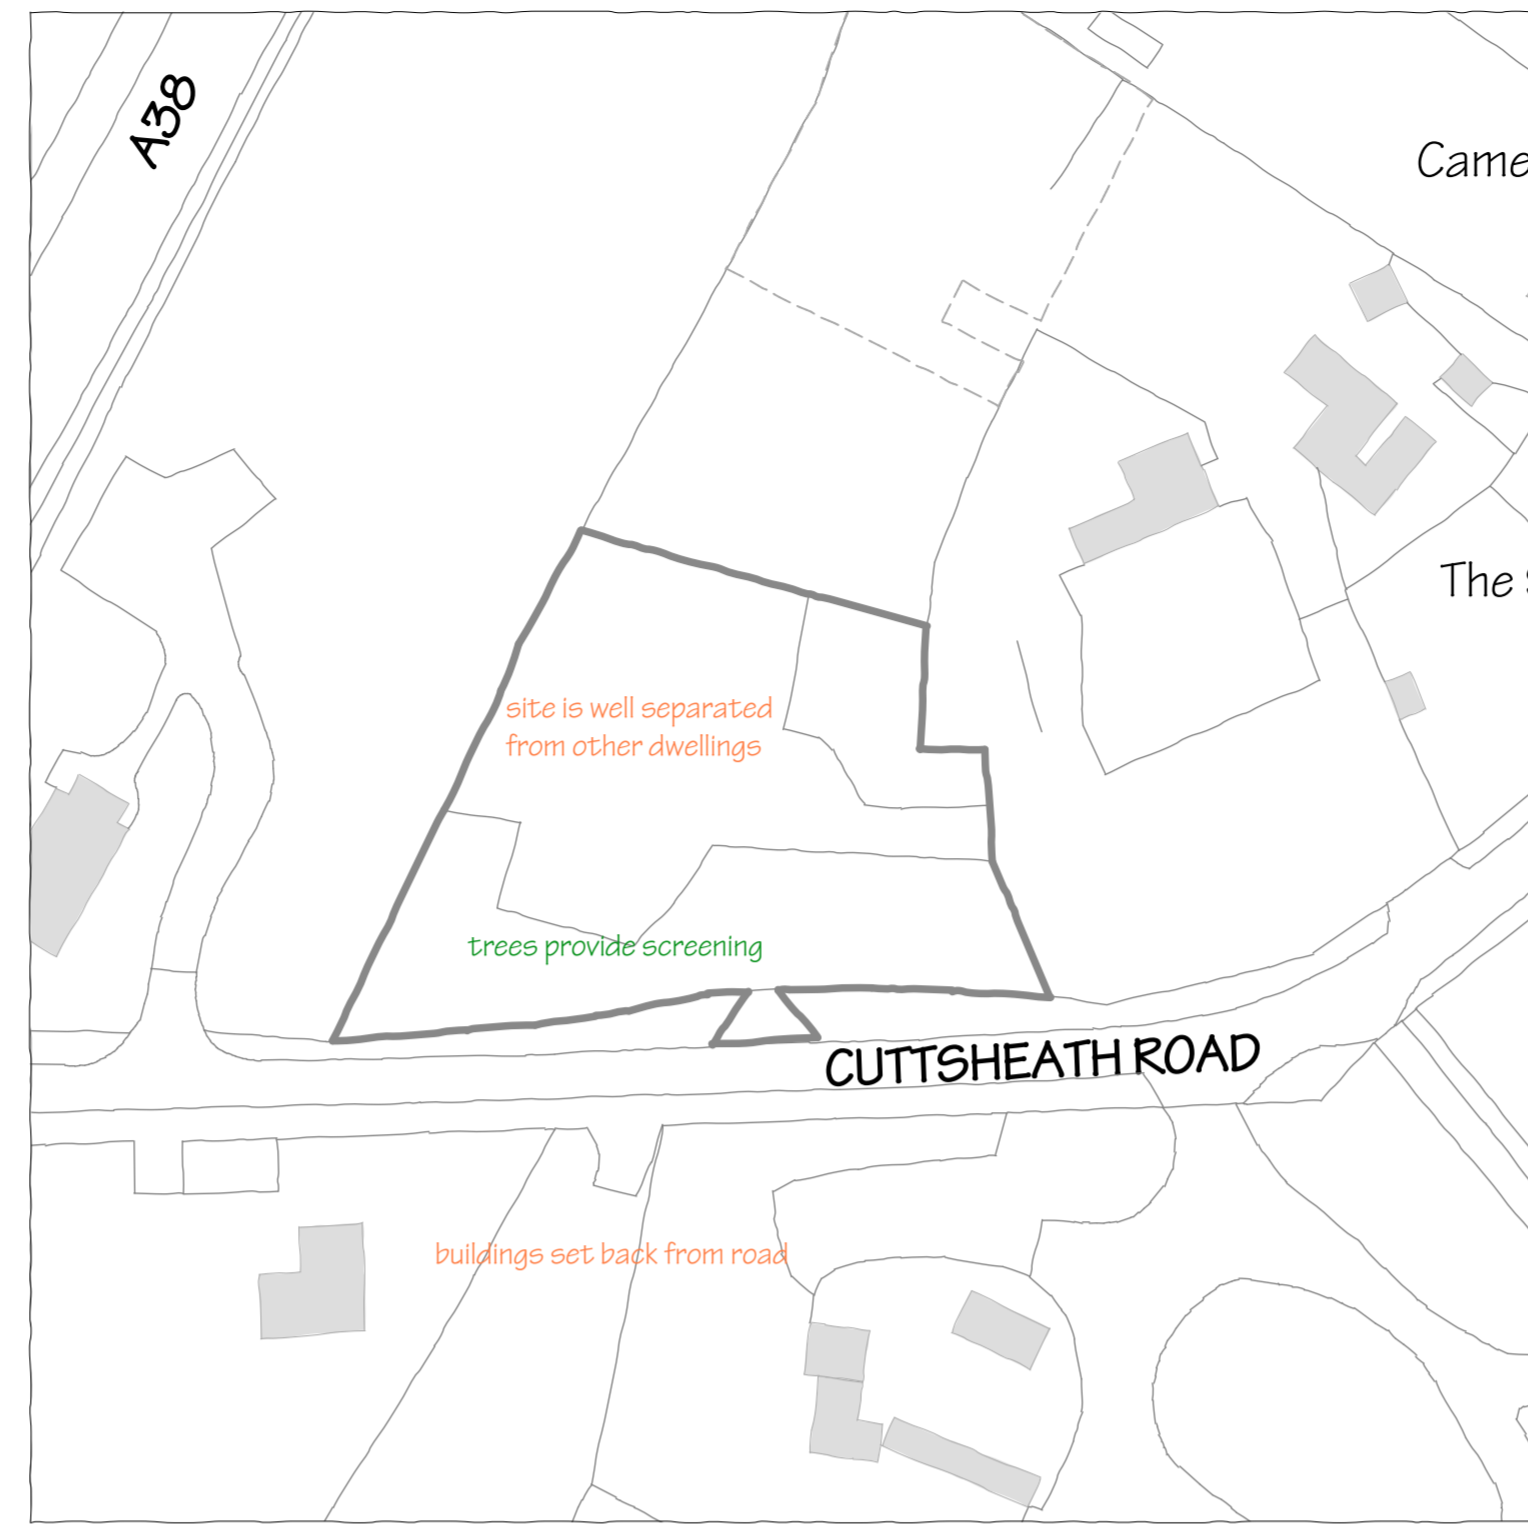


PRIVACY/OVERLOOKING

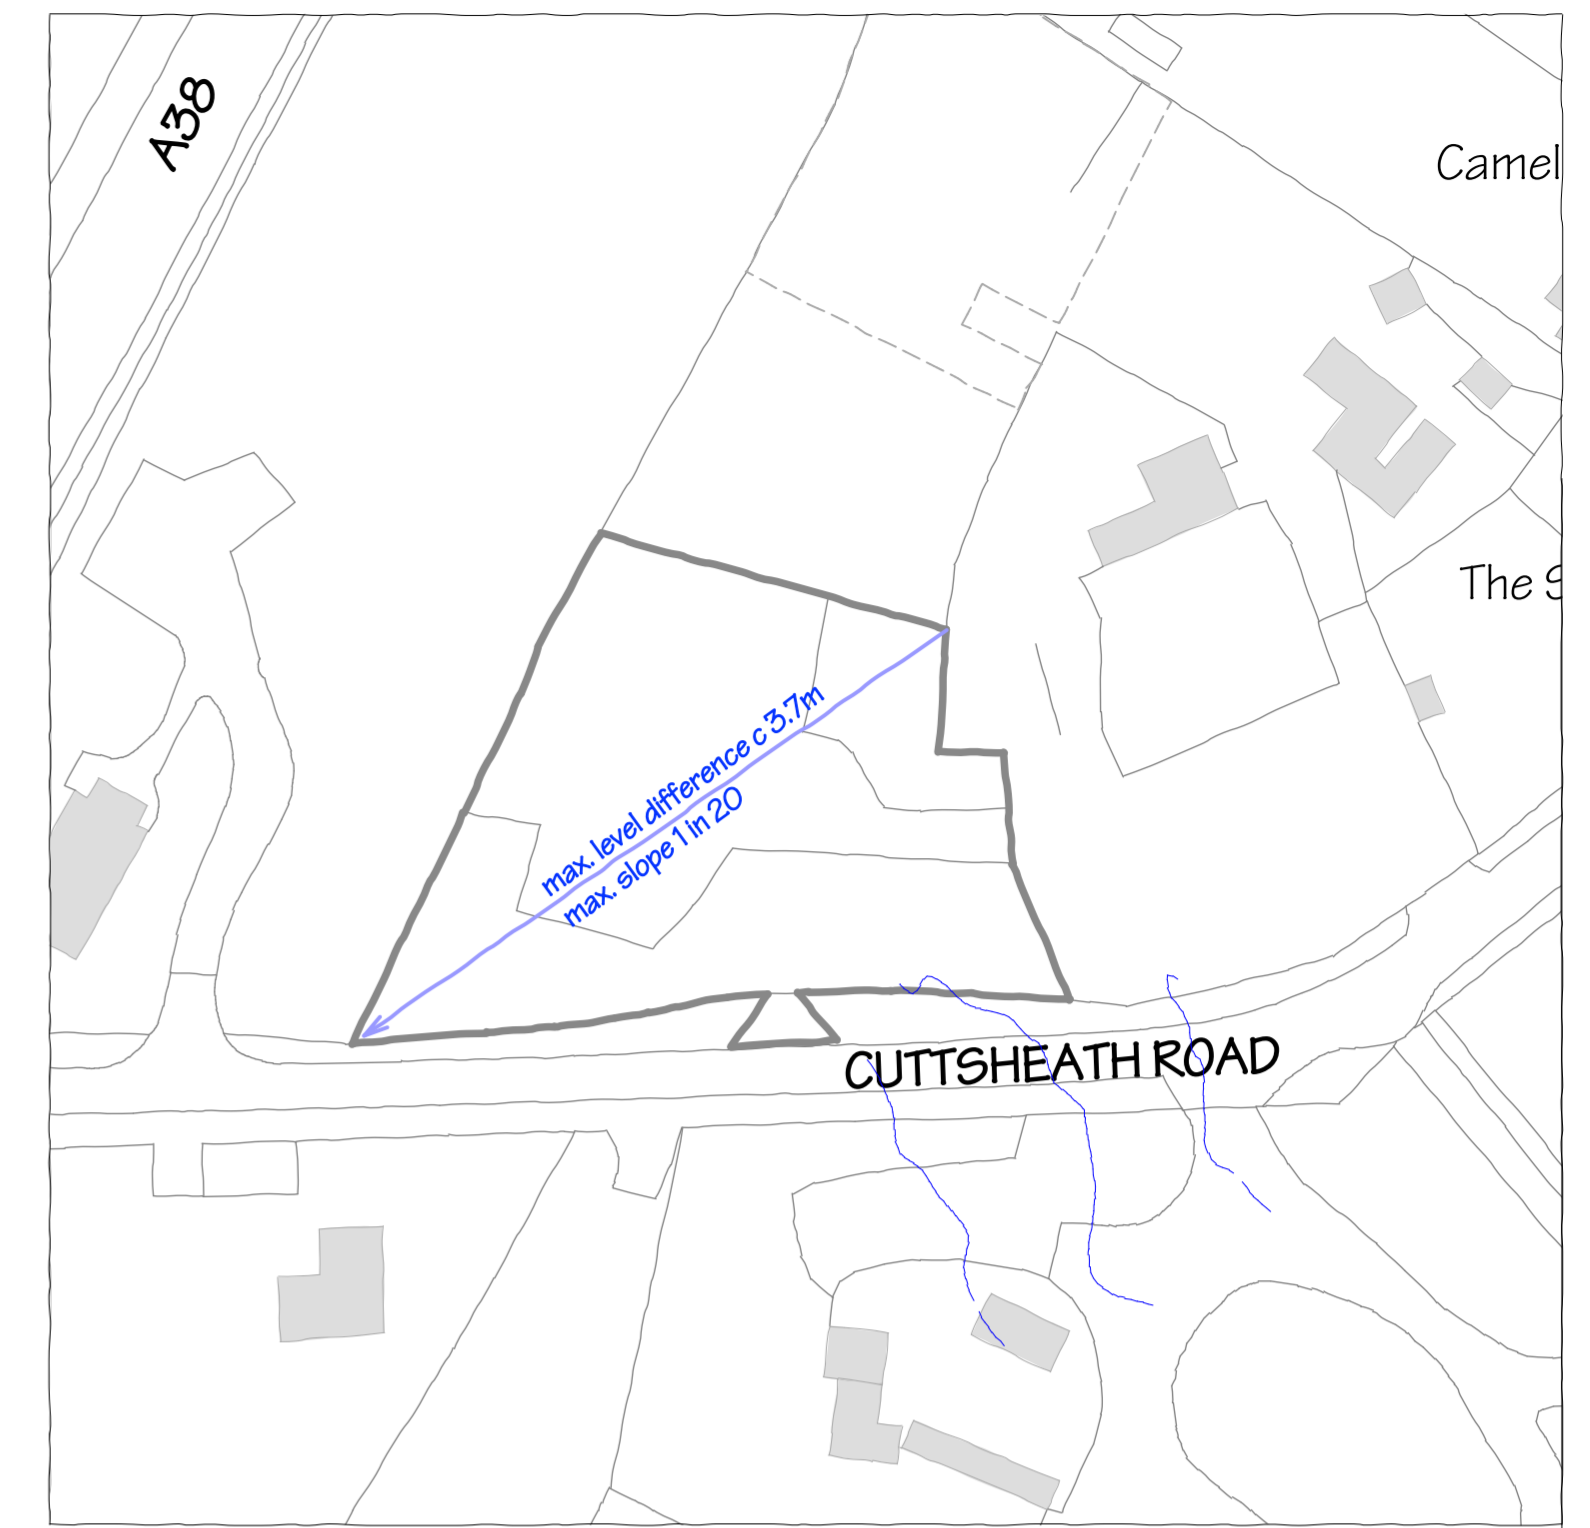


TOPOGRAPHY

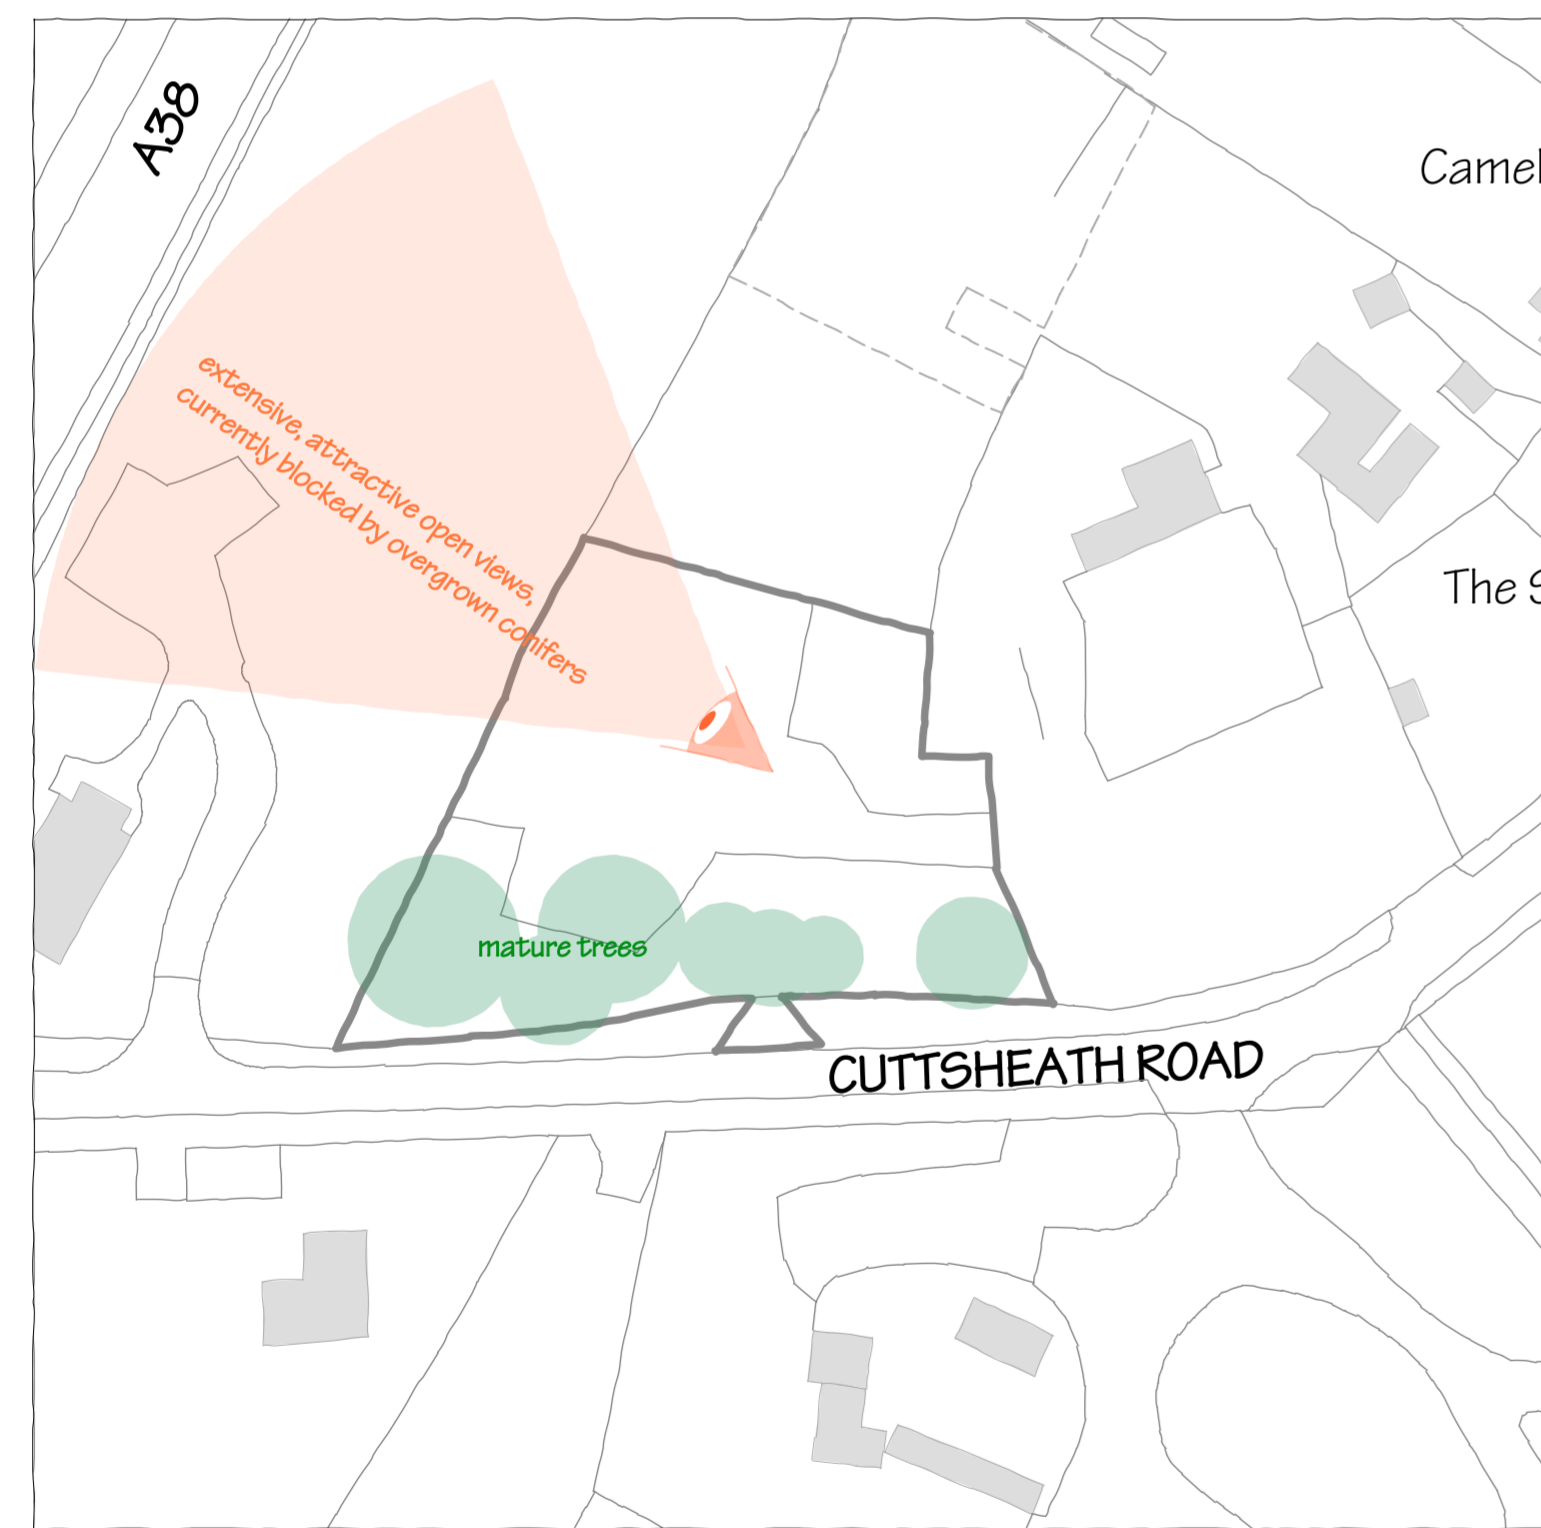

AMENITY

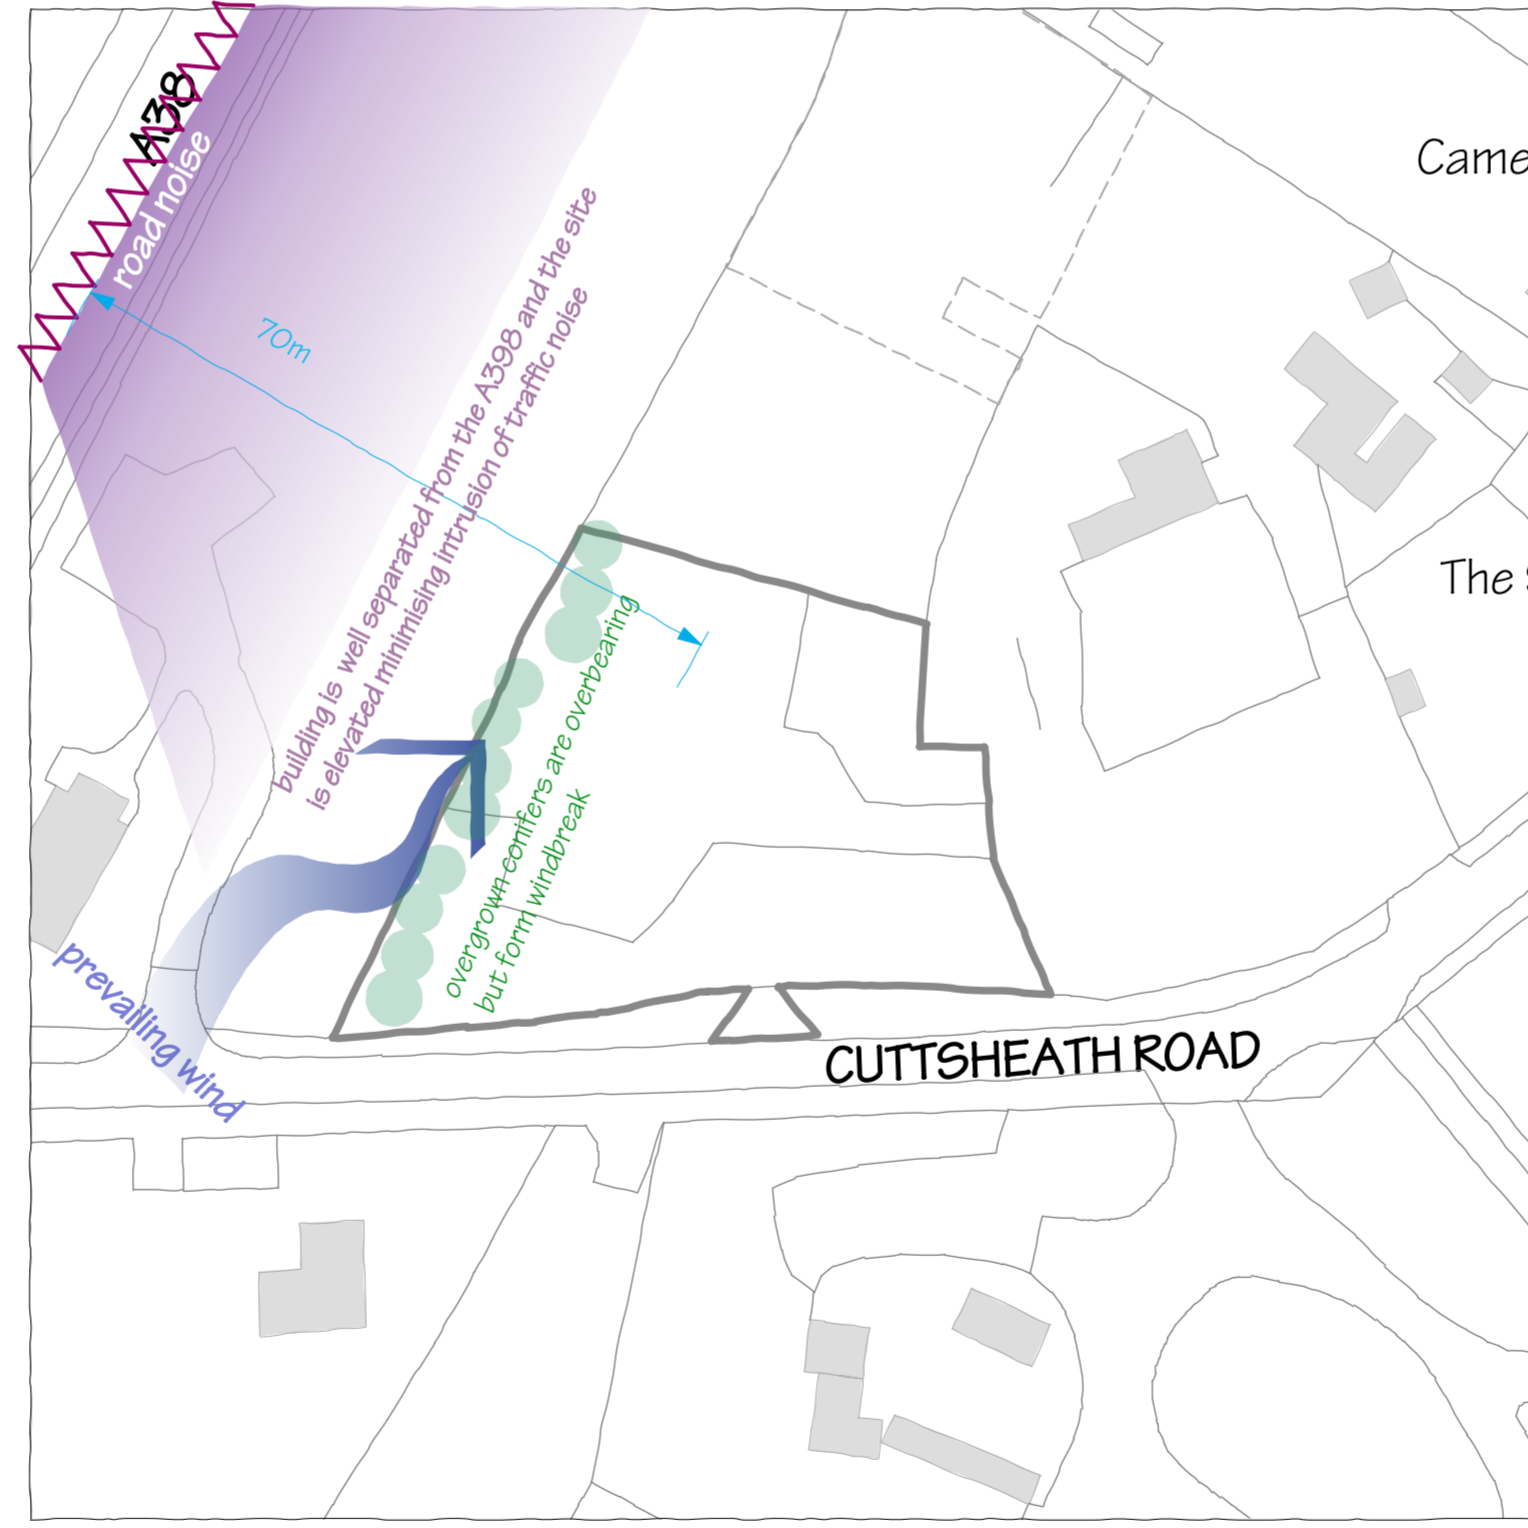

CONSTRAINTS

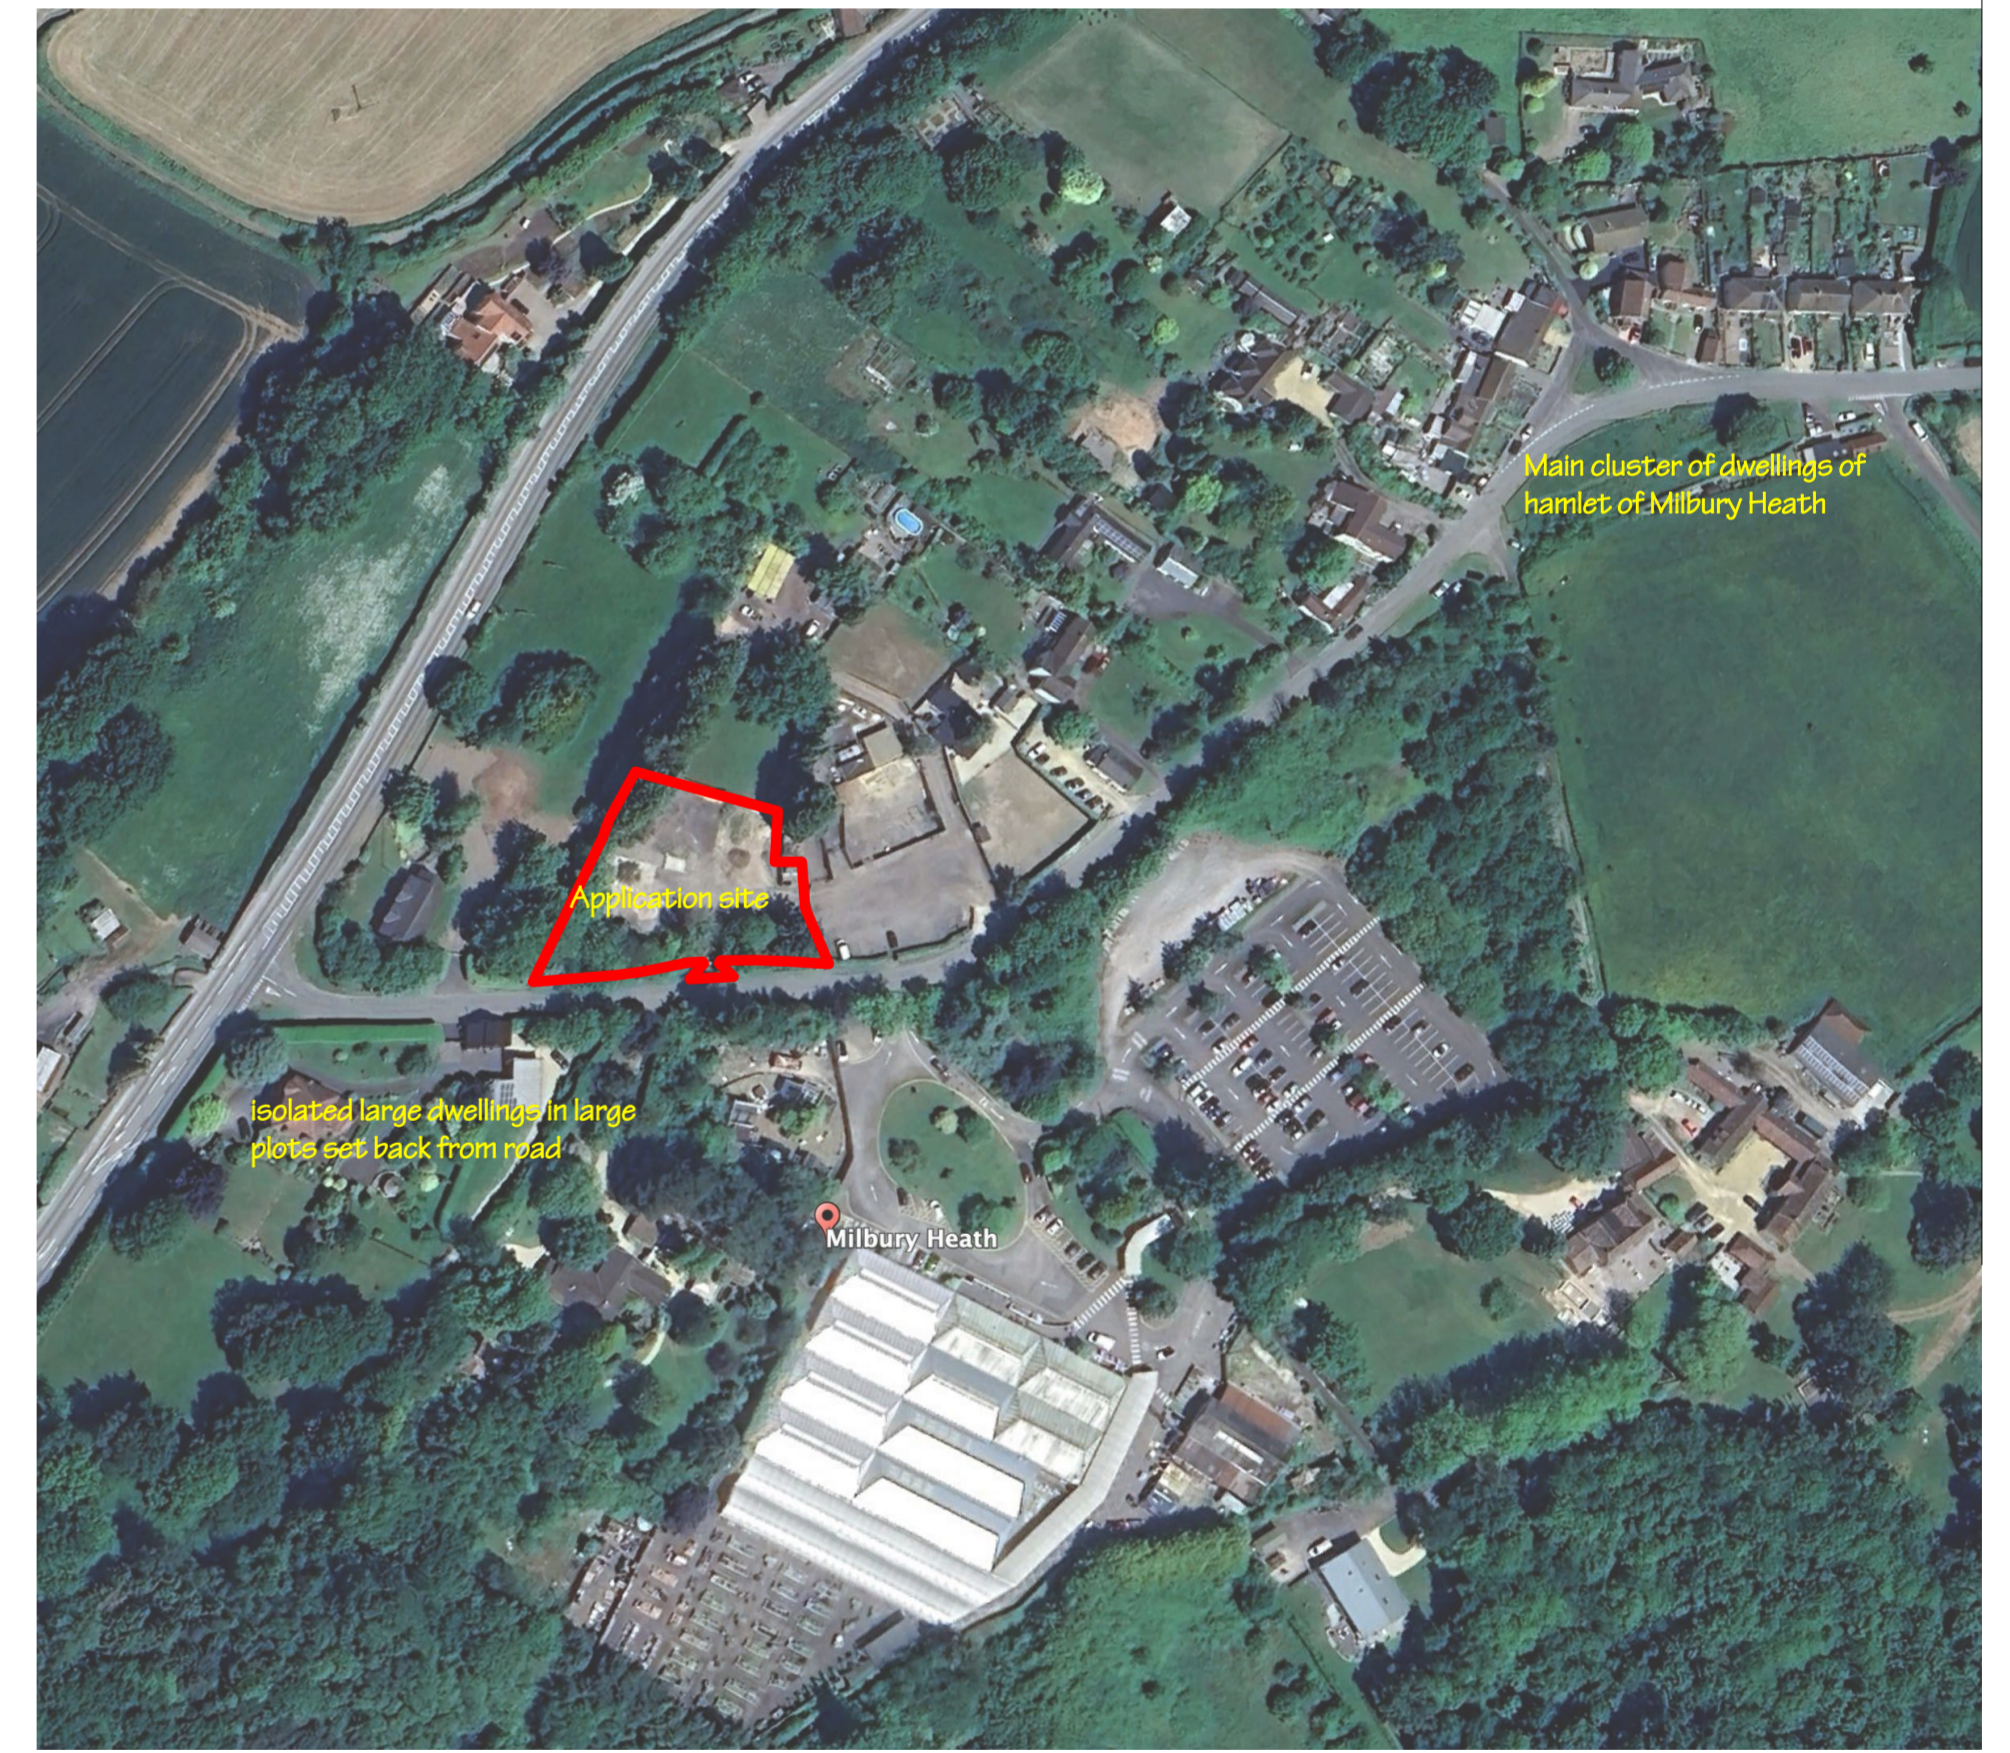

GRAIN (NTS)
Image date: 6/3/2023 ©Google Earth Pro2023

revision date:	note:	drawing number	revision
Southpoint Sidelands 40 Ham Green Pill Bristol BS20 0HA 01275 218053 mail@southpoint.co.uk www.southpoint.co.uk	Land at Buckover Milbury Heath GL12 8QN New house Analysis	280.S51	scale 1:750 date 27/10/2023 status of drawing Planning Application only
southpoint!		This drawing © Southpoint 2023	
<small>Responsibility is not accepted for errors made by others in scaling from this drawing. All construction information should be taken from figured dimensions only. All dimensions to be checked on site. Notify architect of any discrepancies.</small>			